

The State of Victoria does not warrant the accuracy or completeness of information in this publication and any person using or relying upon such information does so on the basis that the State of Victoria shall bear no responsibility or liability whatsoever for any errors, faults, defects or omissions in the information.


No Guarantee or warranty is given as to the accuracy or completeness of the details shown on this map. The City of Stonnington shall not be liable in any way for loss of any kind including, damages, costs, interest, loss of profits arising from error, inaccuracy, incompleteness of this information.



SITE MAP
No objectors – application not advertised

Date printed: 5/11/2020
 Scale: 1:2478



Proposed Fencing & Gates at SY21 Chapel Street, SOUTH YARRA.

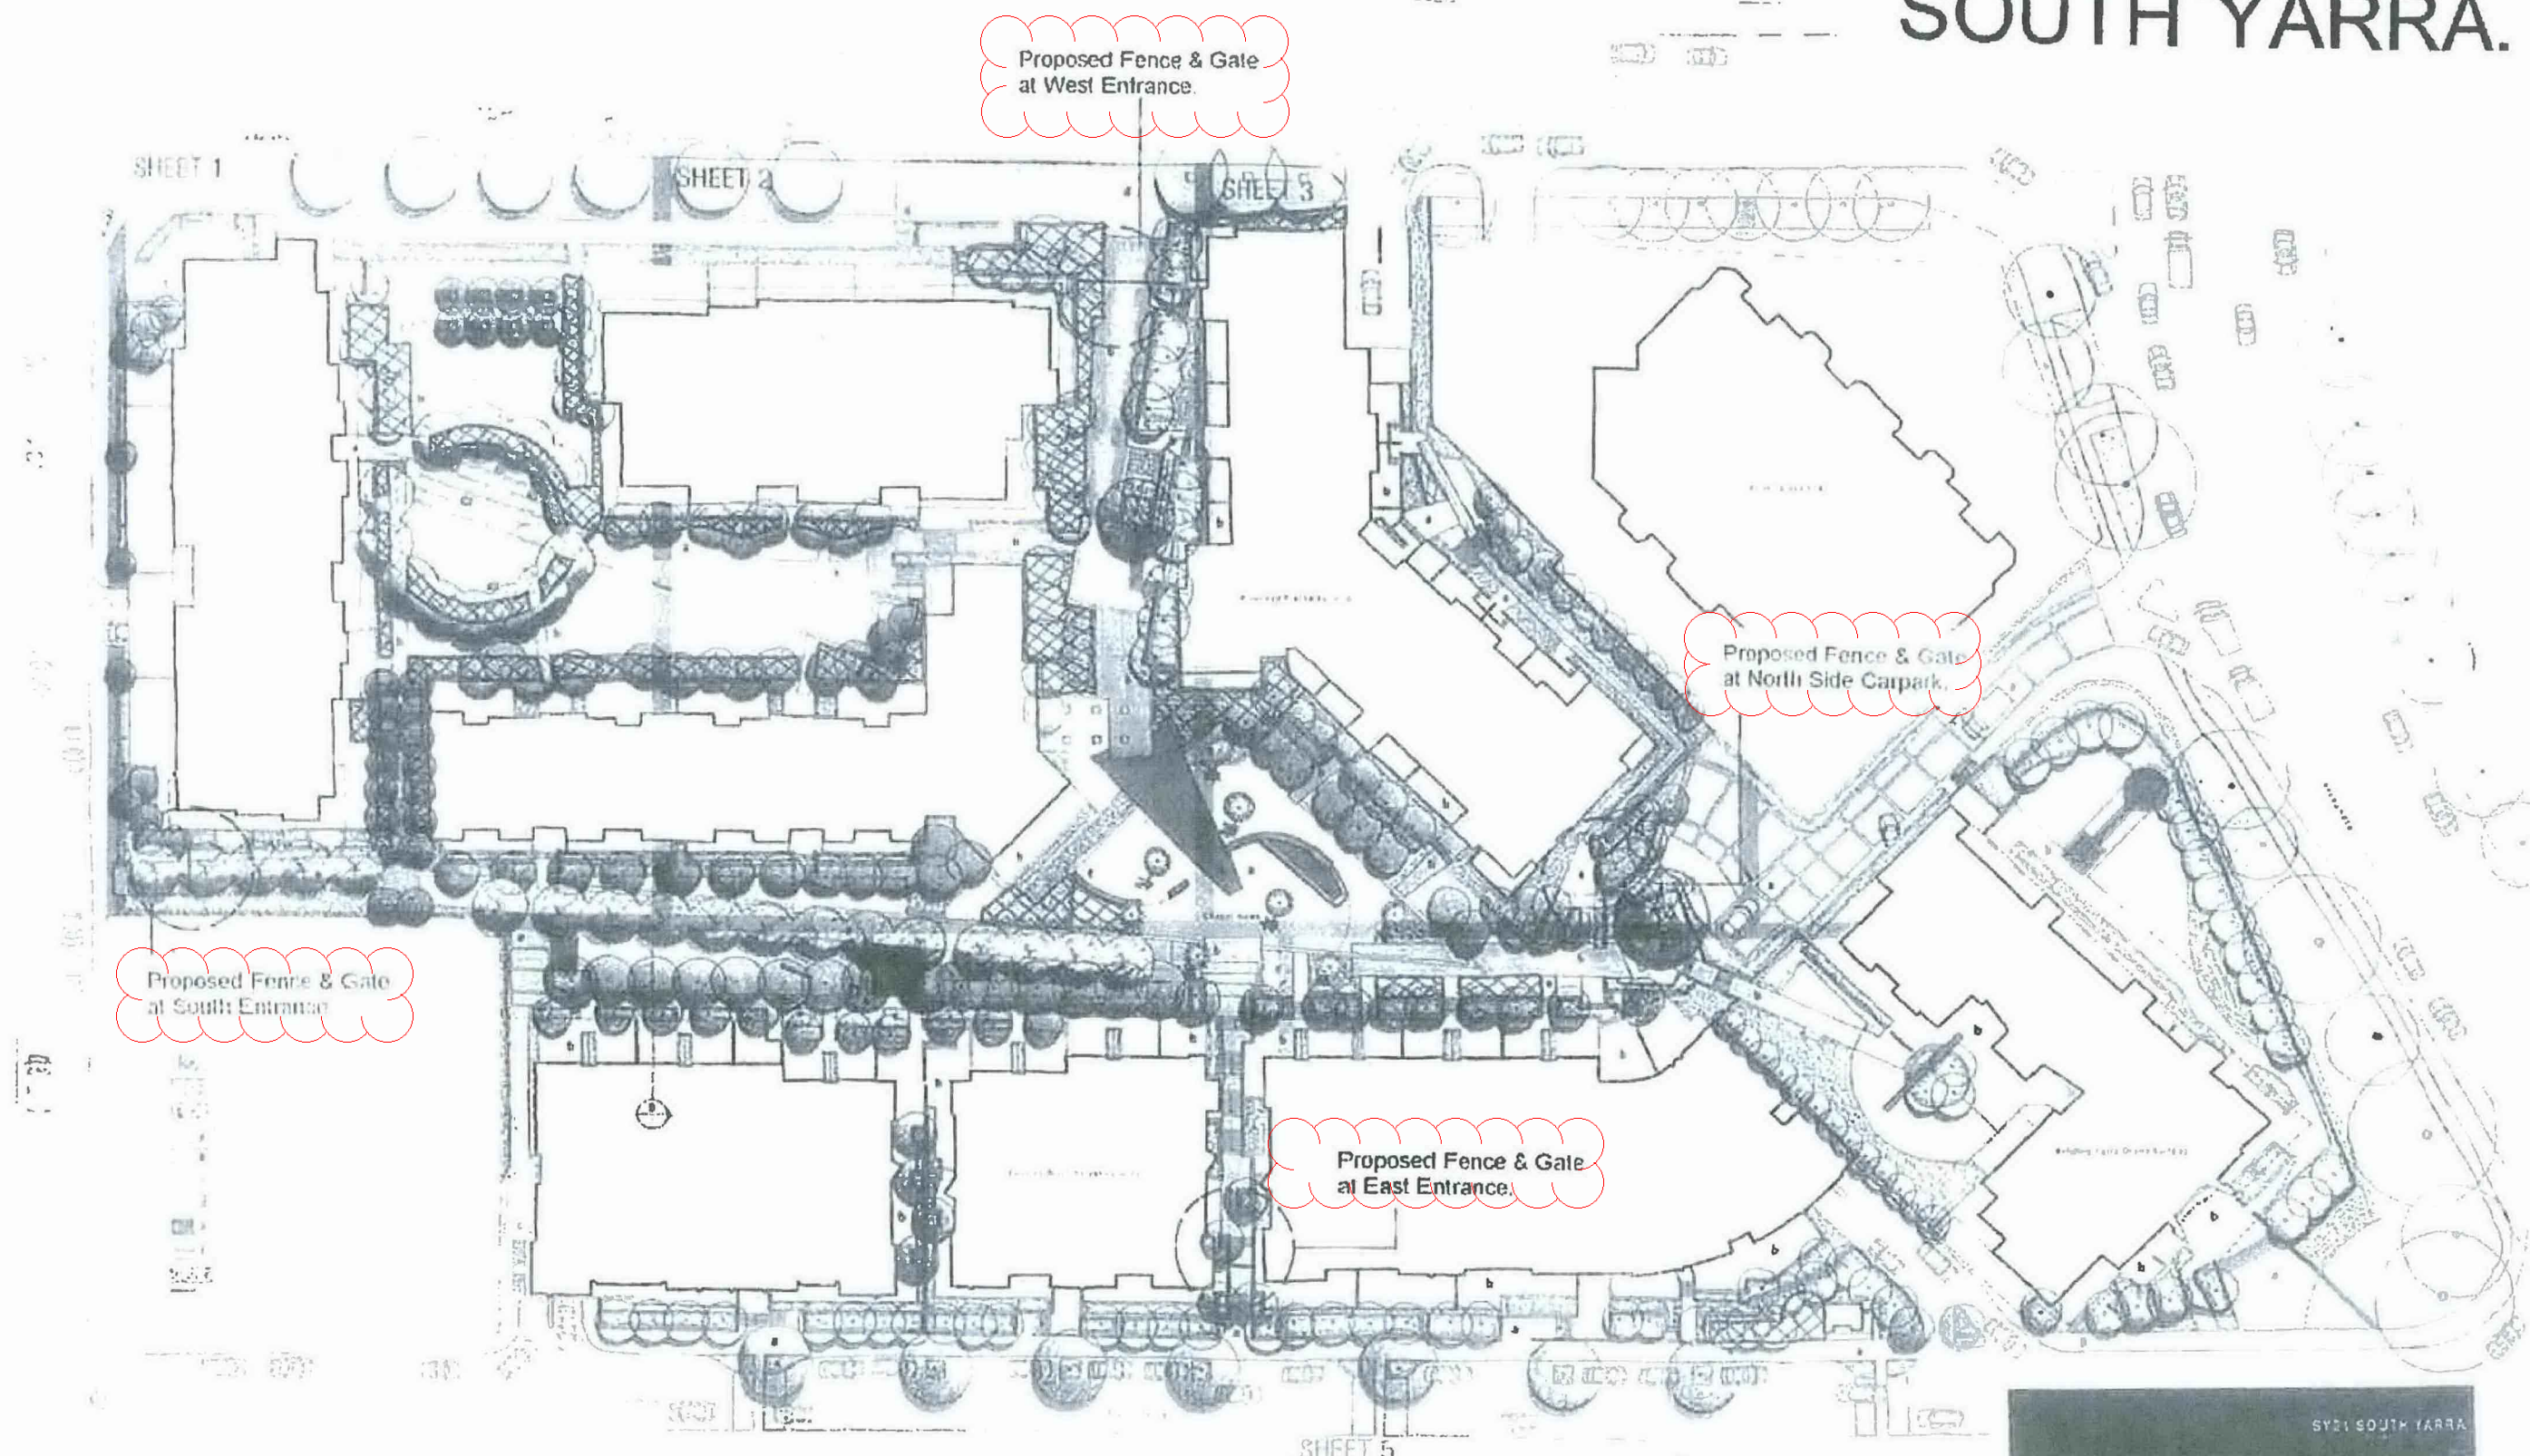


Site Plan & New Gates location.
Scale NTS.


	Check all dimensions and levels on site prior to the commencement of any work. This drawing is subject to copyright.	its desi building designers & consultants 22 Cuthbert Road, RESERVOIR 3073 Tel: 03 9460 1864 DP - AD 405	Proposed fencing & gates at SY21 Chapel Street, SOUTH YARRA.	For	Scale: As Shown	Job No	Drawing No
				PLANNING.	Date: JUNE 2008		TP
				Drawn	Checked: M.P.	Sheet	of
							Rev No A

Received by City of Stonnington on 21/05/2019. Any document provided is made available for the sole purpose of enabling its consideration and review as part of a planning process under the Planning and Environment Act 1987. This information must not be used for any purpose which may breach any copyright.

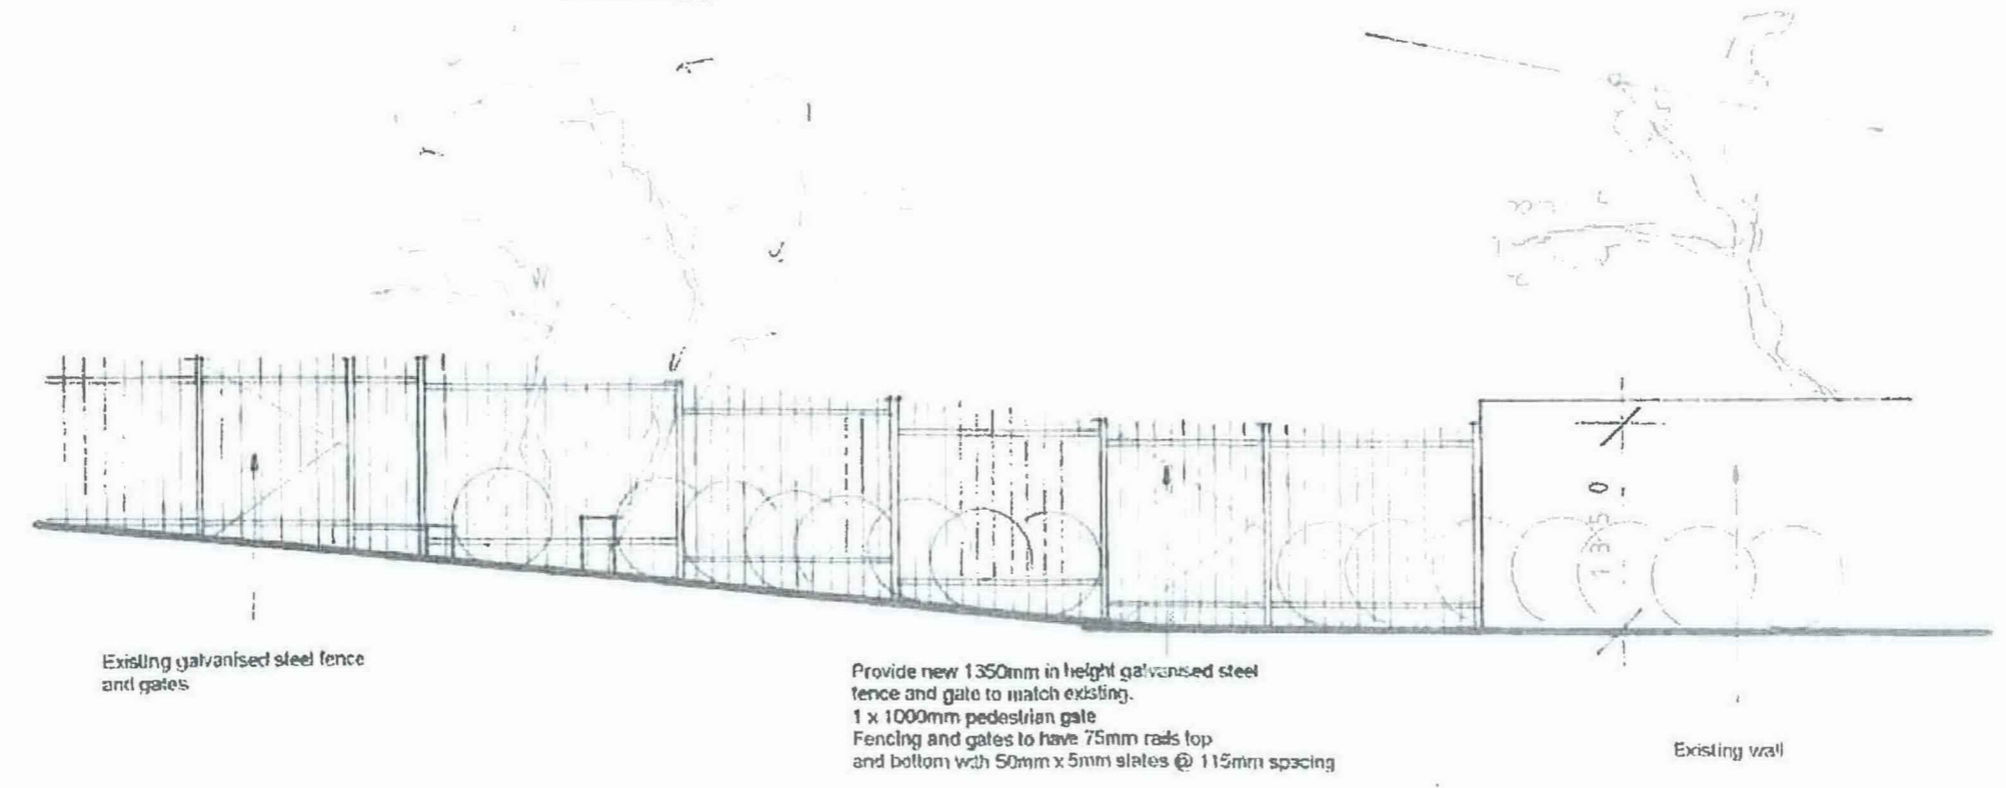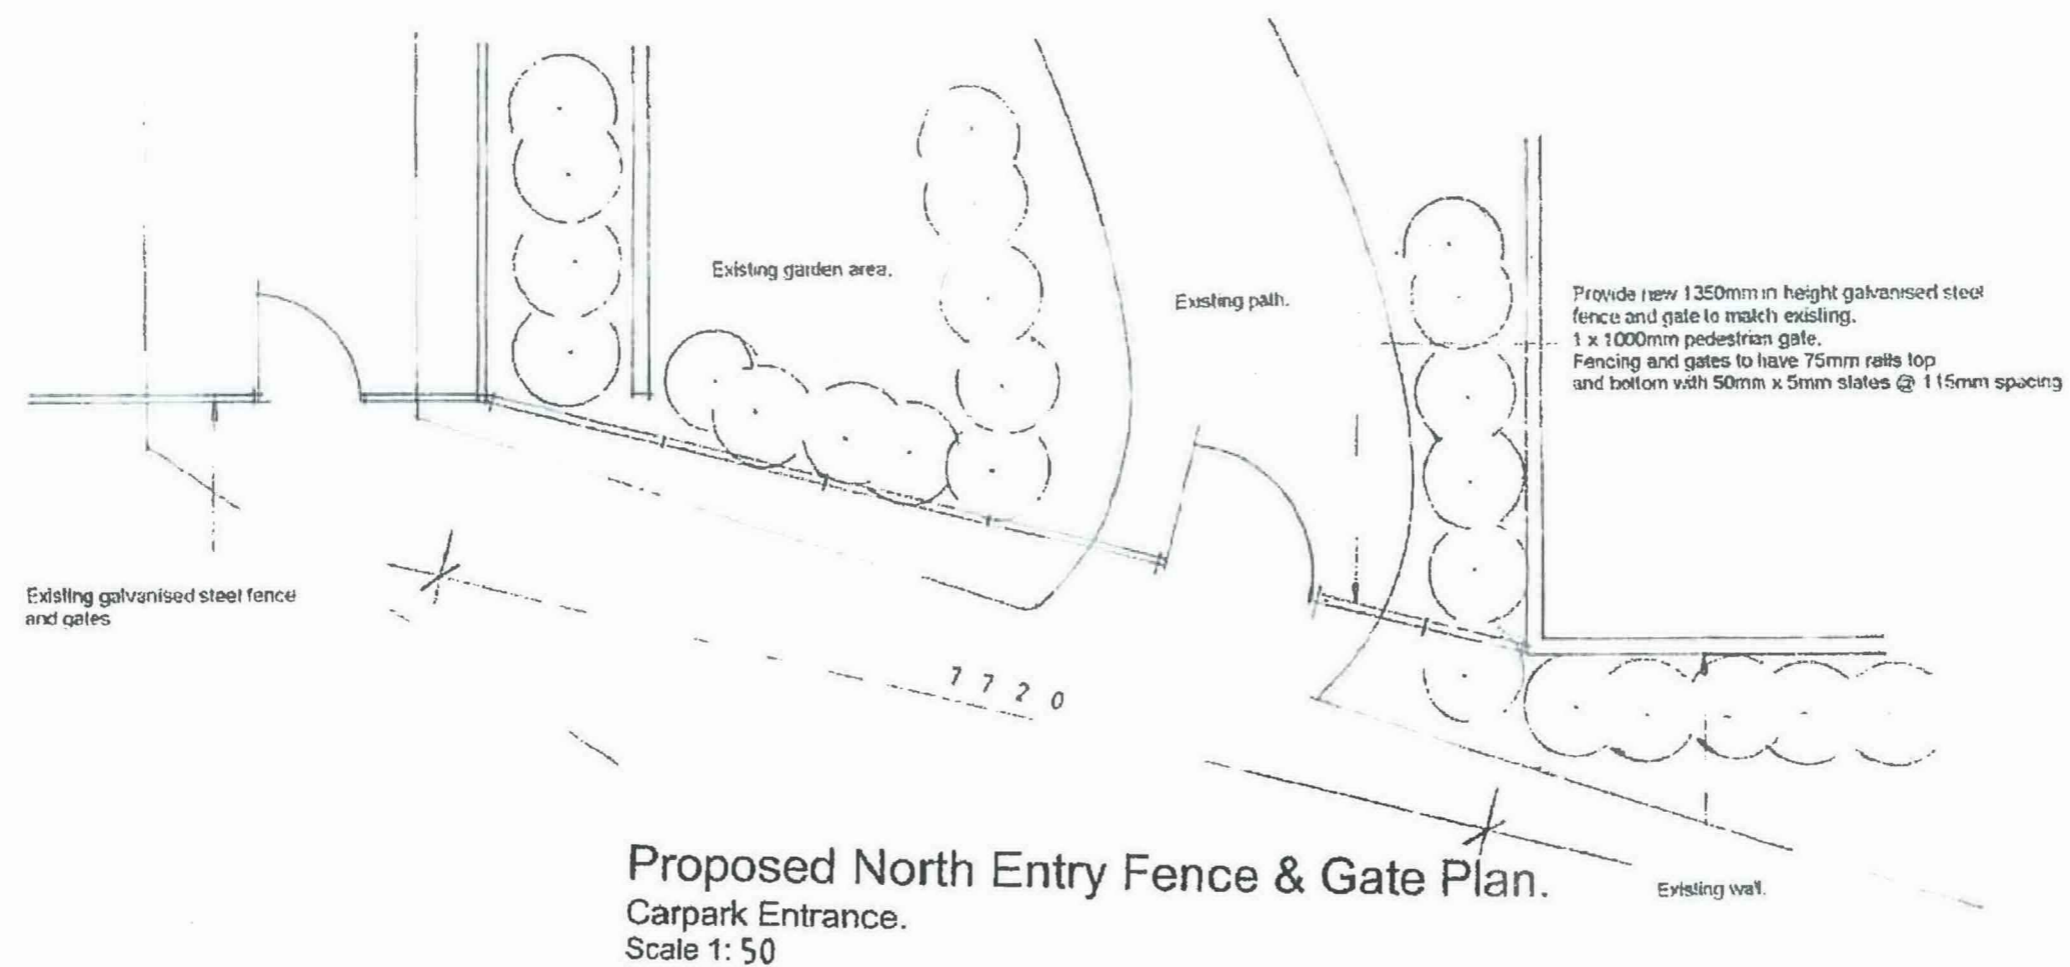

Proposed North Entry Fence & Gate Elevation.
Scale 1: 50

	Check all dimensions and levels on site prior to the commencement of any work. This drawing is subject to copyright.	its design building designers & consultants 22 Culbert Road, RESERVOIR 3073 Tel: 03 9460 1664 DP - AD 405	Job Proposed fencing & gates at SY21 Chapel Street, SOUTH YARRA.	Fm Date Drawn Checked M.P.	Scale: As Shown Date: JUNE 2010 Sheet of	Drawing No. TP Rev No. A
	PLANNING.					

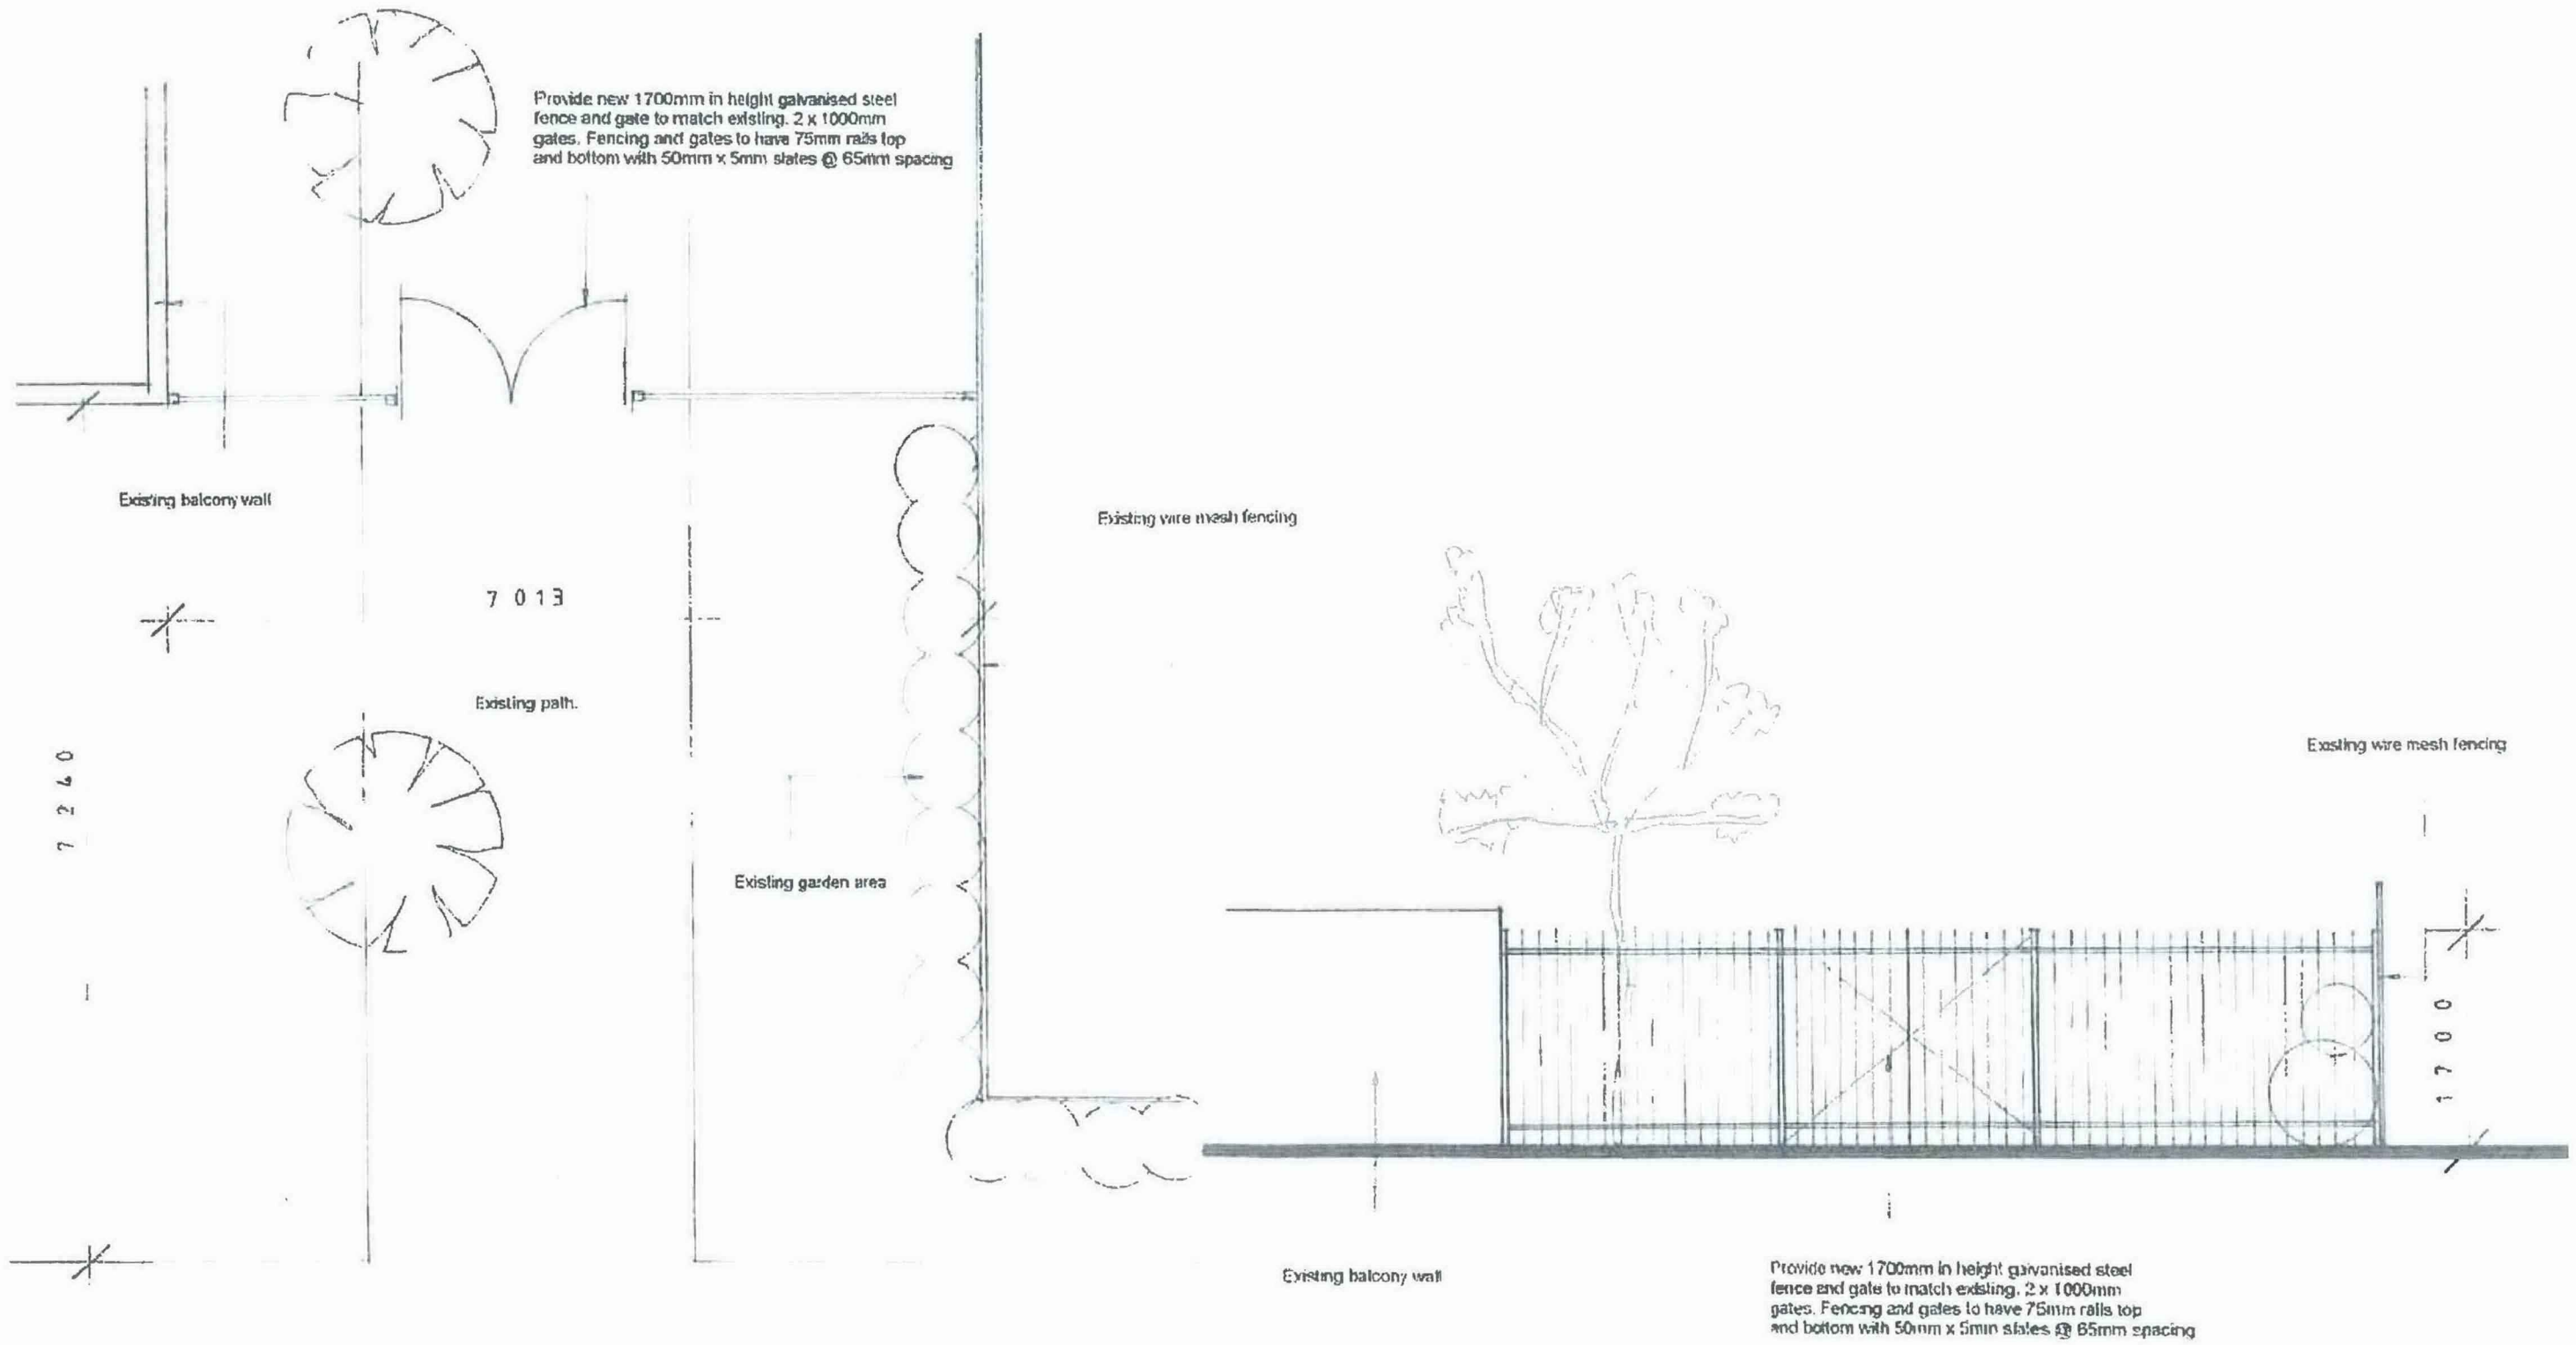

Proposed South Entry Fence & Gate Plan.
 Malcolm Street Entrance.
 Scale 1: 50


Proposed South Entry Fence & Gate Elevation.
 Scale 1: 50

Check all dimensions and levels on site prior to the commencement of any work.
 This drawing is subject to copyright.


its desi
 building designers & consultants
 22 Cuthbert Road, RESERVOIR 3073
 Tel: 03 9460 1664 DP - AD 405

Proposed fencing & gates at
 SY21 Chapel Street,
 SOUTH YARRA.


For	Scale: As Shown	Job No	Drawing No
Drawn	Date: JUNE 200		TP
Checked	M.P.	Sheet	of
PLANNING.			Rev No

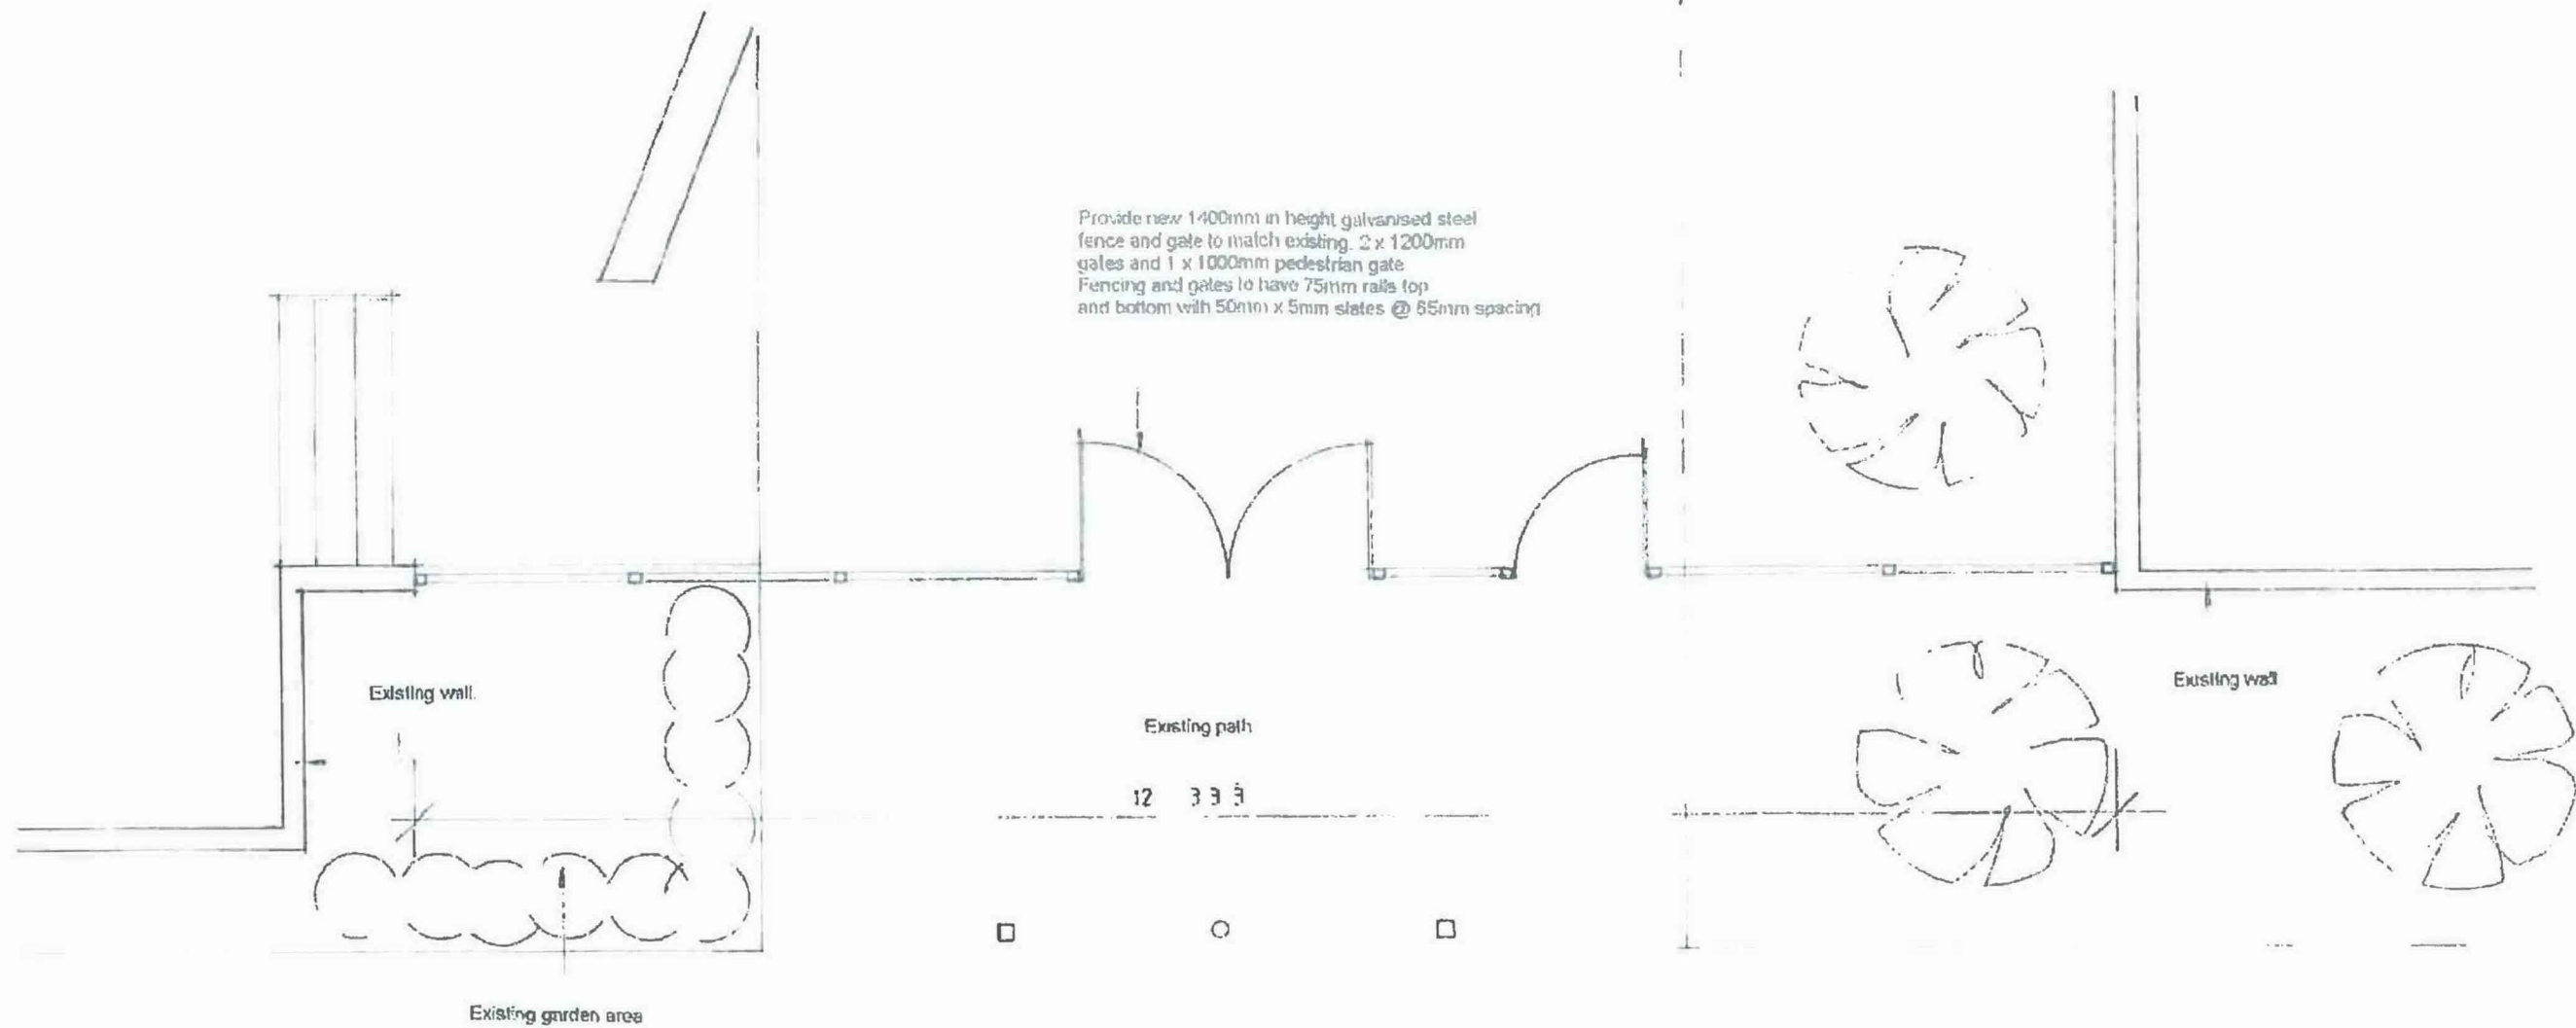


Proposed West Entry Fence & Gate Plan.
 Chapel Street Entrance.
 Scale 1: 50

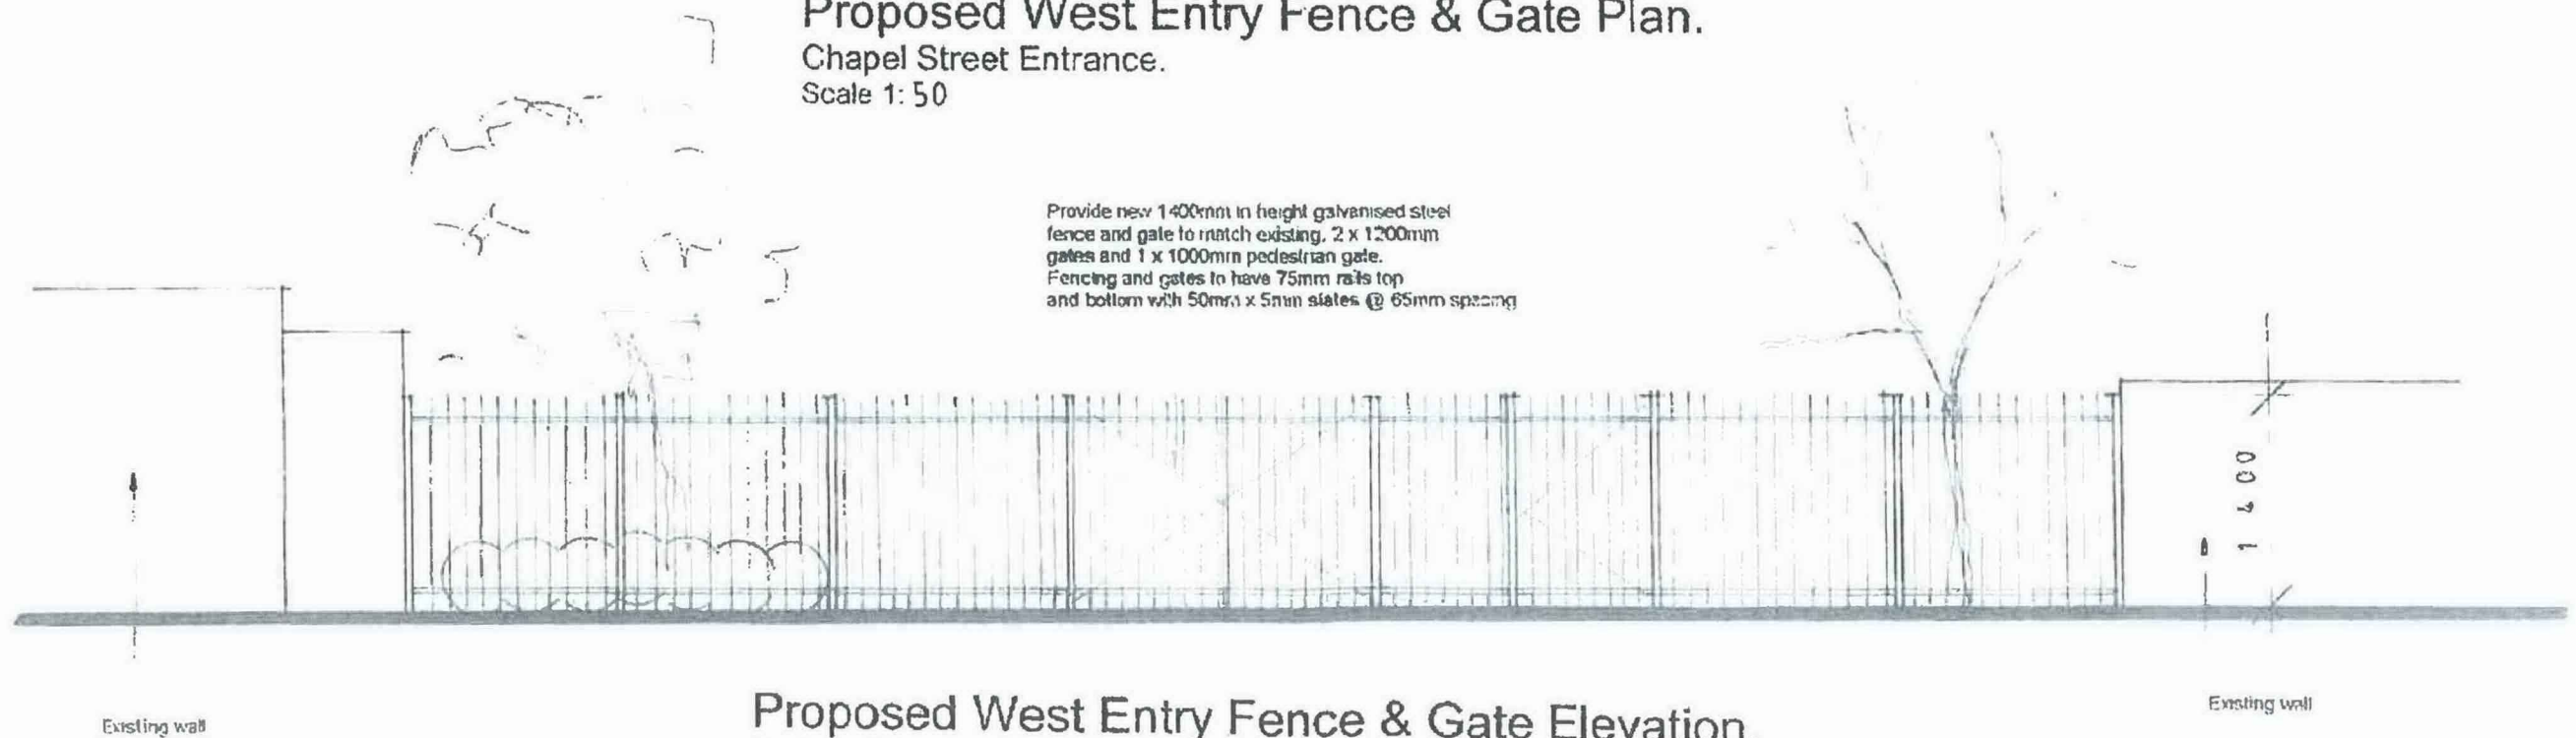


Proposed West Entry Fence & Gate Elevation.
 Scale 1: 50

  <p>Check all dimensions and levels on site prior to the commencement of any work. This drawing is subject to copyright.</p>	<p>its desi building designers & consultants 22 Culbert Road, RESERVOIR 3073 Tel: 03 9480 1664 DP - AD 405</p>	<p>Proposed fencing & gates at 5Y21 Chapel Street, SOUTH YARRA</p>	For	Scale: 1: 50	Job No	Drawing No
			PLANNING	Date: JUNE 2019		TP

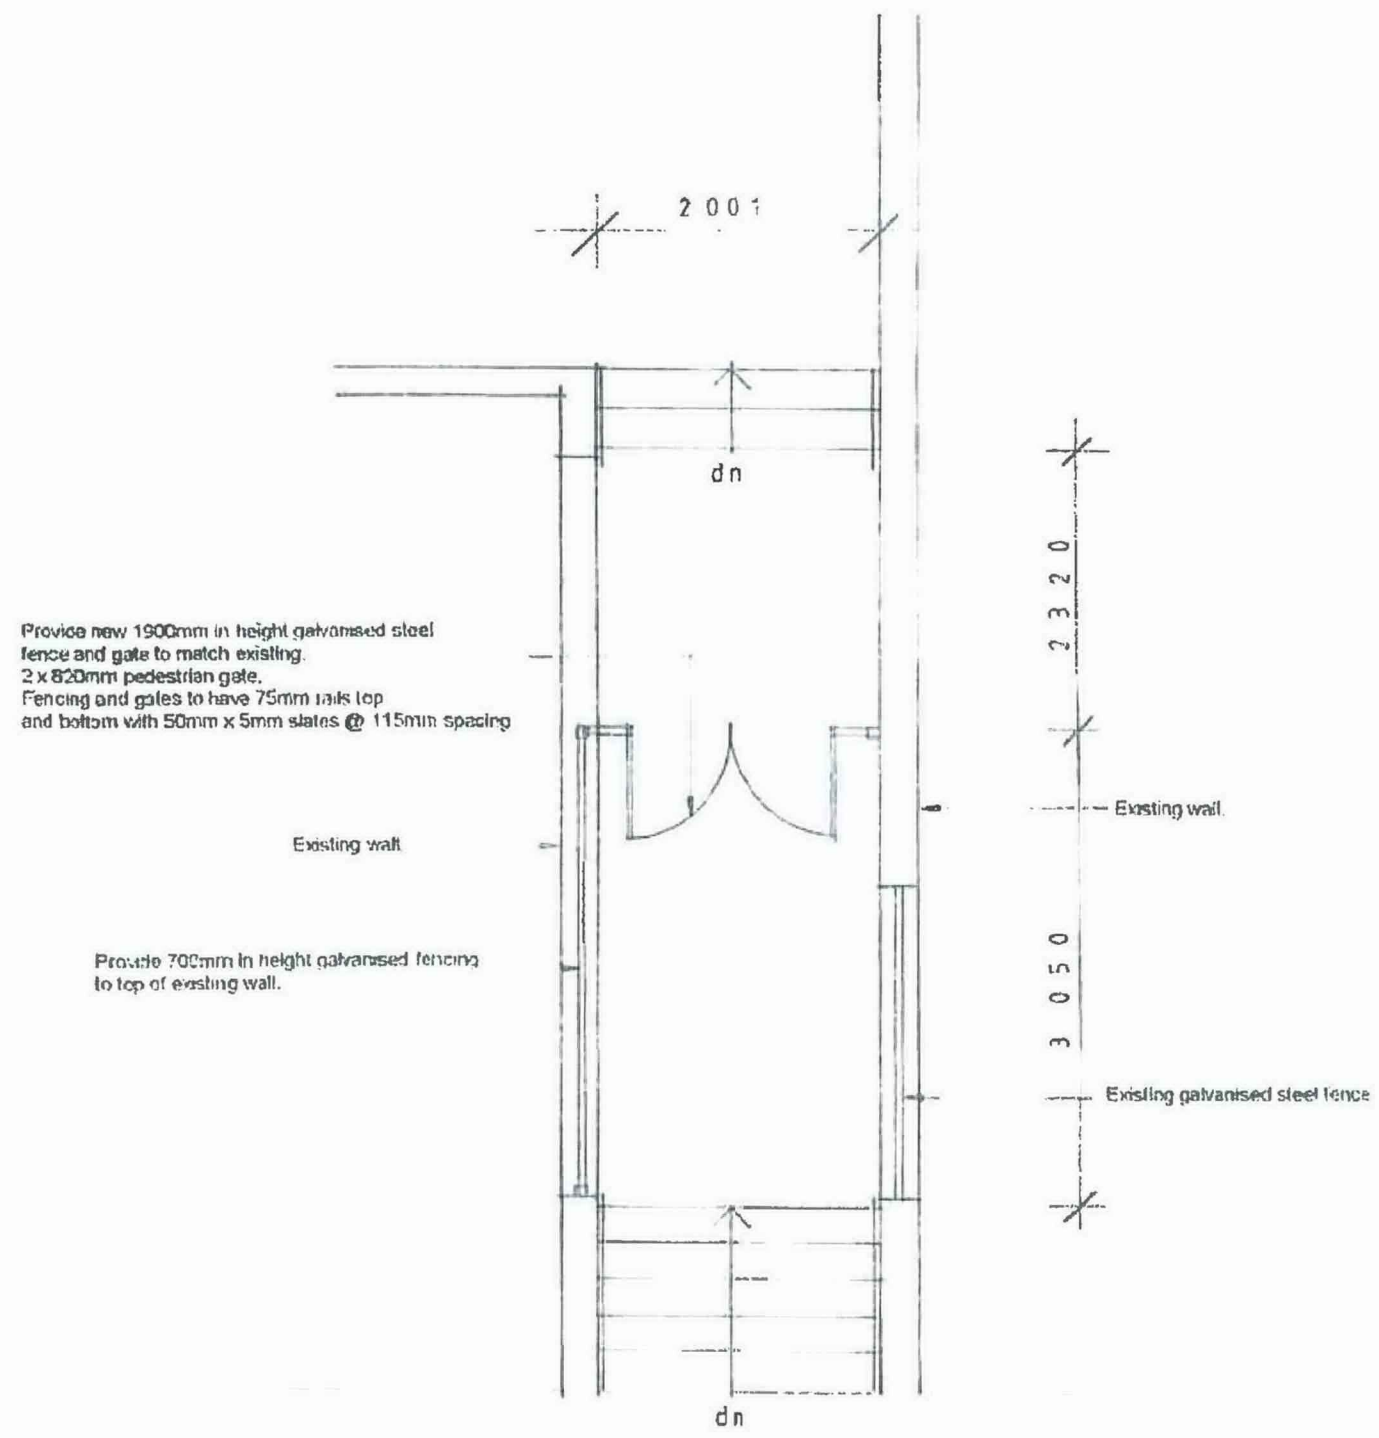

Proposed East Entry Fence & Gate Plan.
River Street Entrance.
Scale 1: 50

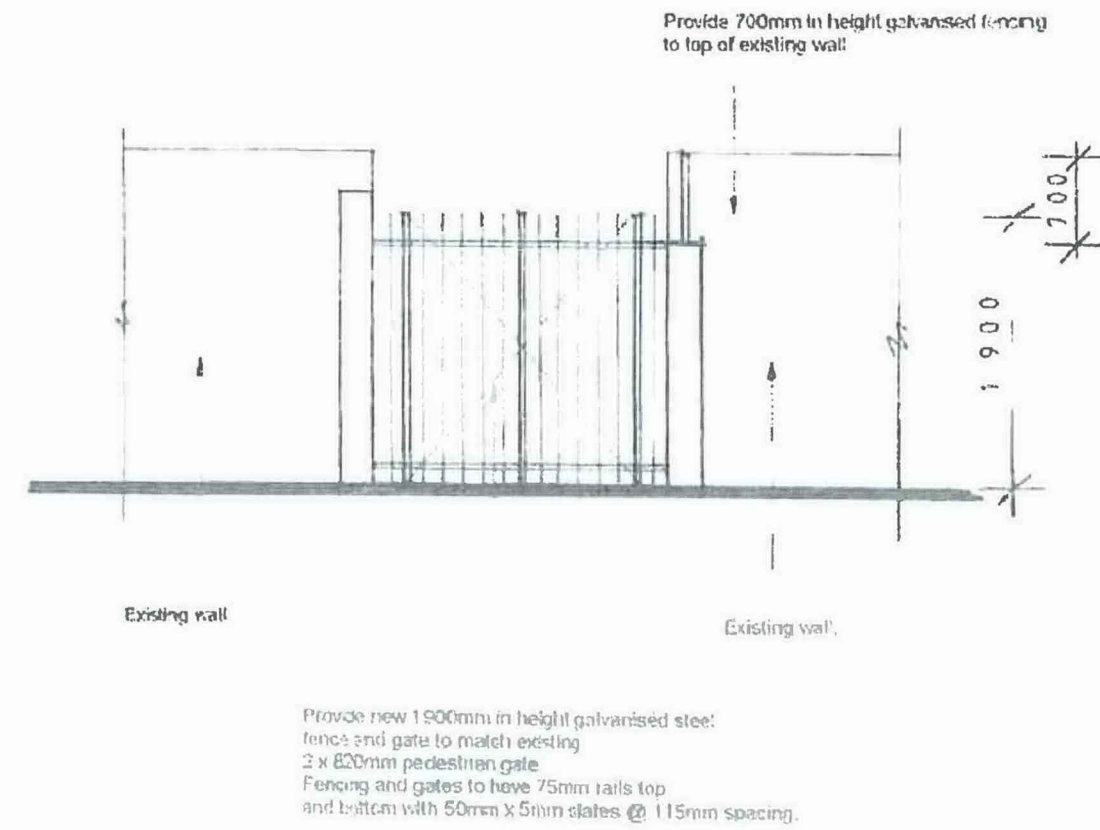

Proposed East Entry Fence & Gate Elevation.
Scale 1: 50




Check all dimensions and levels on site prior to the commencement of any work.
This drawing is subject to copyright.

its desi
building designers & consultants
22 Collier Road, RESERVOIR 3073
Tel: 03 9490 1874 DP - AD 405

Proposed fencing & gates at
SY21 Chapel Street,
SOUTH YARRA.

For	Scale As Shown	Job No	Drawing No
By	Date 28.05.2007		TP
PLANNING.	Drawn		A
	Checked K.P.	Sheet	of

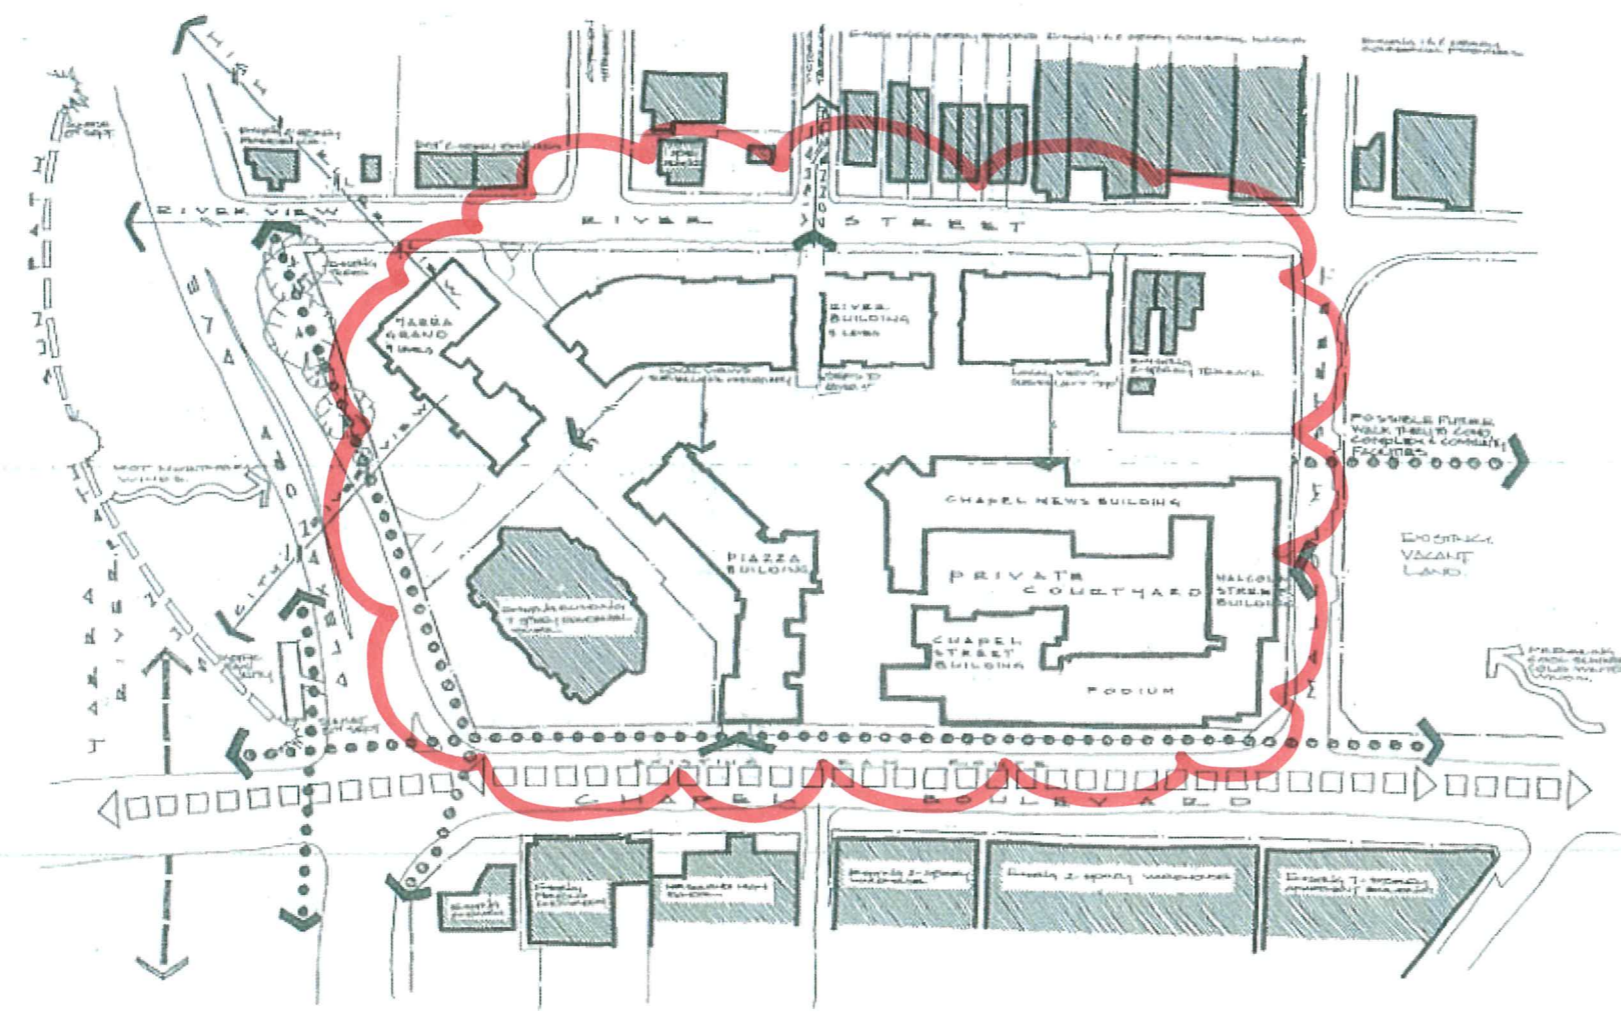

- LEGEND**
- PEDESTRIAN ROUTE
 - EXISTING TRAIN ROUTE
 - BICYCLE/PEDESTRIAN ROUTE
 - ~~~~~ WIND PATH
 - SUN PATH
 - WATER TAXI ROUTE
 - VIEWS
 - ➔ VEHICULAR ACCESS POINT

COMO | SOUTH YARRA

HPA
 80 CONNERY STREET, SOUTH MELBOURNE, VICTORIA 3006
 TEL: 03 944 8911 FAX: 03 944 7348

SITE ANALYSIS - OPPORTUNITIES
 DATE: OCTOBER 2001 DRAWING NO: TP-23
 SCALE: 1:200 JOB NO: 98015
 AMENDED PLAN 27/6/19

