


**SYMBOLS LEGEND**

- EP POWER DISTRIBUTION - EXISTING TO REMAIN
- METER ELECTRICAL METER - EXISTING TO REMAIN
- MSB ELECTRICAL MAIN SWITCHBOARD - EXISTING TO REMAIN

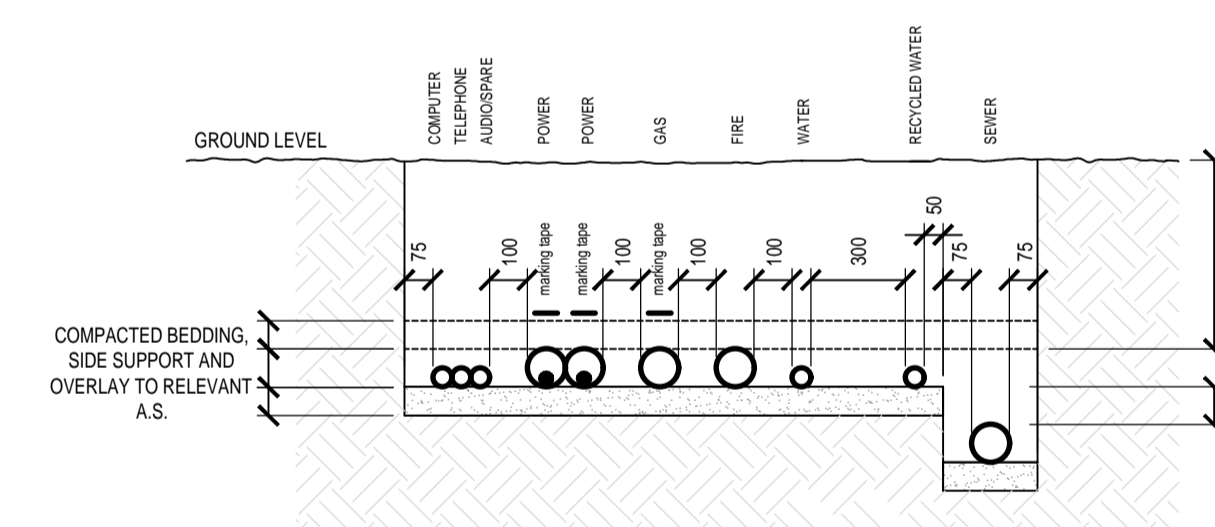

SERVICE	# - MINIMUM DEPTH (mm)			
	NON VEHICULAR	LHT VEHICLE & DRIVEWAY	HVY VEHICLE & ROADWAY	UNSEALED ROADWAY
ELECTRICITY	500	500	500	500
COMMUNICATIONS	450	500	500	500
GAS < 200 kPa	450	450	450	450
GAS > 200 kPa	450	600	600	600
SEWER	450	450	500	500
WATER	300	600	750	750
FIRE	600	600	750	750
LJ/C	450	600	750	750
RECYCLED WATER*	300	600	750	750

- NOTES**
- \*UPIC DEPTHS OVER-RIDE WATER, FIRE AND SEWER VALUES WHERE APPLICABLE.
  - THE ABOVE DEPTHS ARE MINIMUM LOCAL AUTHORITIES MAY REQUIRE INCREASED VALUES FOR LOCAL CONDITIONS.
  - NON-POTABLE (RECYCLED) WATER TO BE min. 300mm FROM POTABLE WATER.

**DETAIL** NOT TO SCALE  
TYPICAL TRENCH LAYOUT (A)

- Notes**
- THIS DRAWING IS STRICTLY COPYRIGHT AND SHALL NOT BE COPIED IN WHOLE OR IN PART WITHOUT THE WRITTEN CONSENT OF THE CONSULTING ENGINEERS.
  - CONTRACTOR MUST VERIFY ALL DIMENSIONS ON SITE BEFORE COMMENCING ANY WORK OR PREPARING ANY SHOP DRAWINGS.
  - CONTRACTOR TO REFER TO ARCHITECTS REFLECTED CEILING PLAN AND DETAIL DRAWING FOR EXACT LOCATION OF FITTINGS AND EQUIPMENT. WHERE A CONFLICT EXISTS THEN THIS SHALL BE REFERRED TO THE SUPERINTENDENT FOR CLARIFICATION.

**BRT Consulting Pty Ltd**  
159 Victoria Parade  
Collingwood VIC 3066  
T 03 9417 2971 F 03 9417 5851  
E melb@brt.com.au


Project  
**FERRIE OVAL - LIGHTING DESIGN**  
ELIZABETH STREET  
KOONYONG VIC

Scale: 1:500 @ A1 Date: MAY 2020 Drawn By: PN Checked By: CB

Title  
**ELECTRICAL SERVICES**  
SITE LAYOUT  
LIGHTING LAYOUT

Stage Description	Job No	Dwg No	Stage	Rev.
DD - DESIGN DEVELOPMENT	10884	E101	DD	00

REV	DESCRIPTION OF ISSUE	DATE	INITIAL

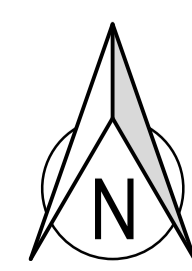

C:\10884\ACAD\10884E101.dwg, 25-May-20, 4:33:46 PM