

The State of Victoria does not warrant the accuracy or completeness of information in this publication and any person using or relying upon such information does so on the basis that the State of Victoria shall bear no responsibility or liability whatsoever for any errors, faults, defects or omissions in the information.


No Guarantee or warranty is given as to the accuracy or completeness of the details shown on this map. The City of Stonnington shall not be liable in any way for loss of any kind including, damages, costs, interest, loss of profits arising from error, inaccuracy, incompleteness of this information.



**OBJECTOR MAP**  
**Chadstone Shopping Centre**  
**1341 Dandenong Road, Malvern East**

Date printed: 26/03/2018  
 Scale: 1:6015

Revisions	No.	Description	By	Date
	00	ISSUED FOR TOWN PLANNING	TS	08/09/17

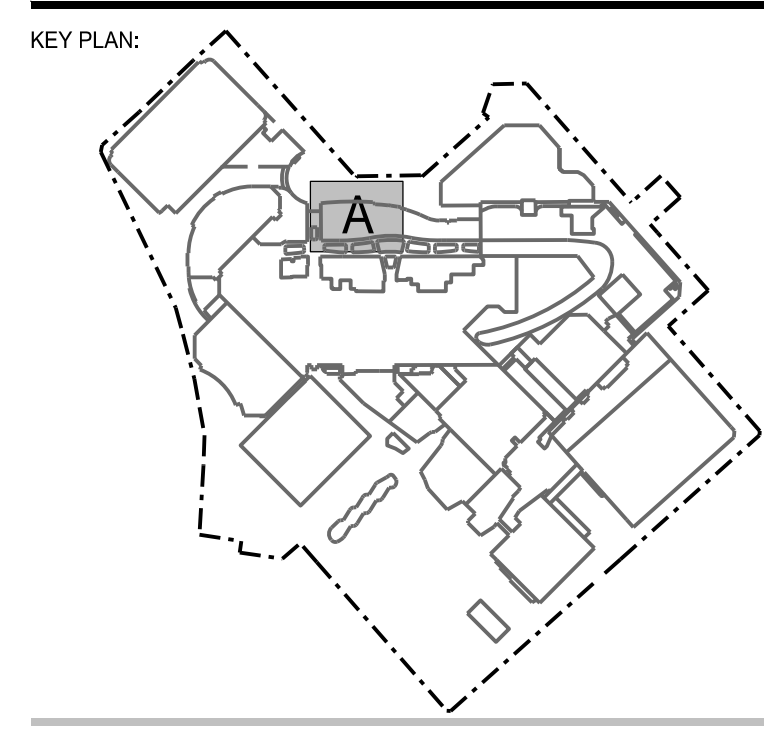

- NOTES**
1. DO NOT SCALE DRAWINGS
  2. CHECK AND VERIFY ALL DIMENSIONS ON SITE BEFORE COMMENCING WORK OR FABRICATION.
  3. ALL LEVELS ARE TO AND UNLESS NOTED OTHERWISE.

- LEGEND**
- SUBJECT AREA
  - EXISTING BUILDING
  - PROPOSED EXTERNAL FOOD & BEVERAGE

**THE BUCHAN GROUP**  
**MELBOURNE**

The Buchan Group Melbourne Pty Ltd  
A.C.N. 606 589 655  
Address: Planners & Interior Designers  
Level 1, 696 Bourke Street, Melbourne  
Victoria 3006, AUSTRALIA  
Tel: +613 9228 1872 Fax: +613 9329 0481  
Email: tbg@melbourne.buchan.com.au  
© THE BUCHAN GROUP 2017

Project: **CHADSTONE STAGE 45 GAP RECONFIGURATION** 316143

Drawing Title: **SITE PLAN**

Source: **TOWN PLANNING** Checked by:

Drawn By: **TS** Approved By:


Scale @ A0: **1:1000** Date: **01/12/16**

Drawing Number: **ATP-10011** Revision: **00**


File Name: **C45-TRC-2A-05-DR-ATP-10011**

Purpose Of Issue: **FOR INFORMATION**

Received by City of Stonnington on 08/12/2017. Any document provided is made available for the sole purpose of enabling its consideration and review as part of a planning process under the Planning and Environment Act 1987. This information must not be used for any purpose which may breach any copyright.

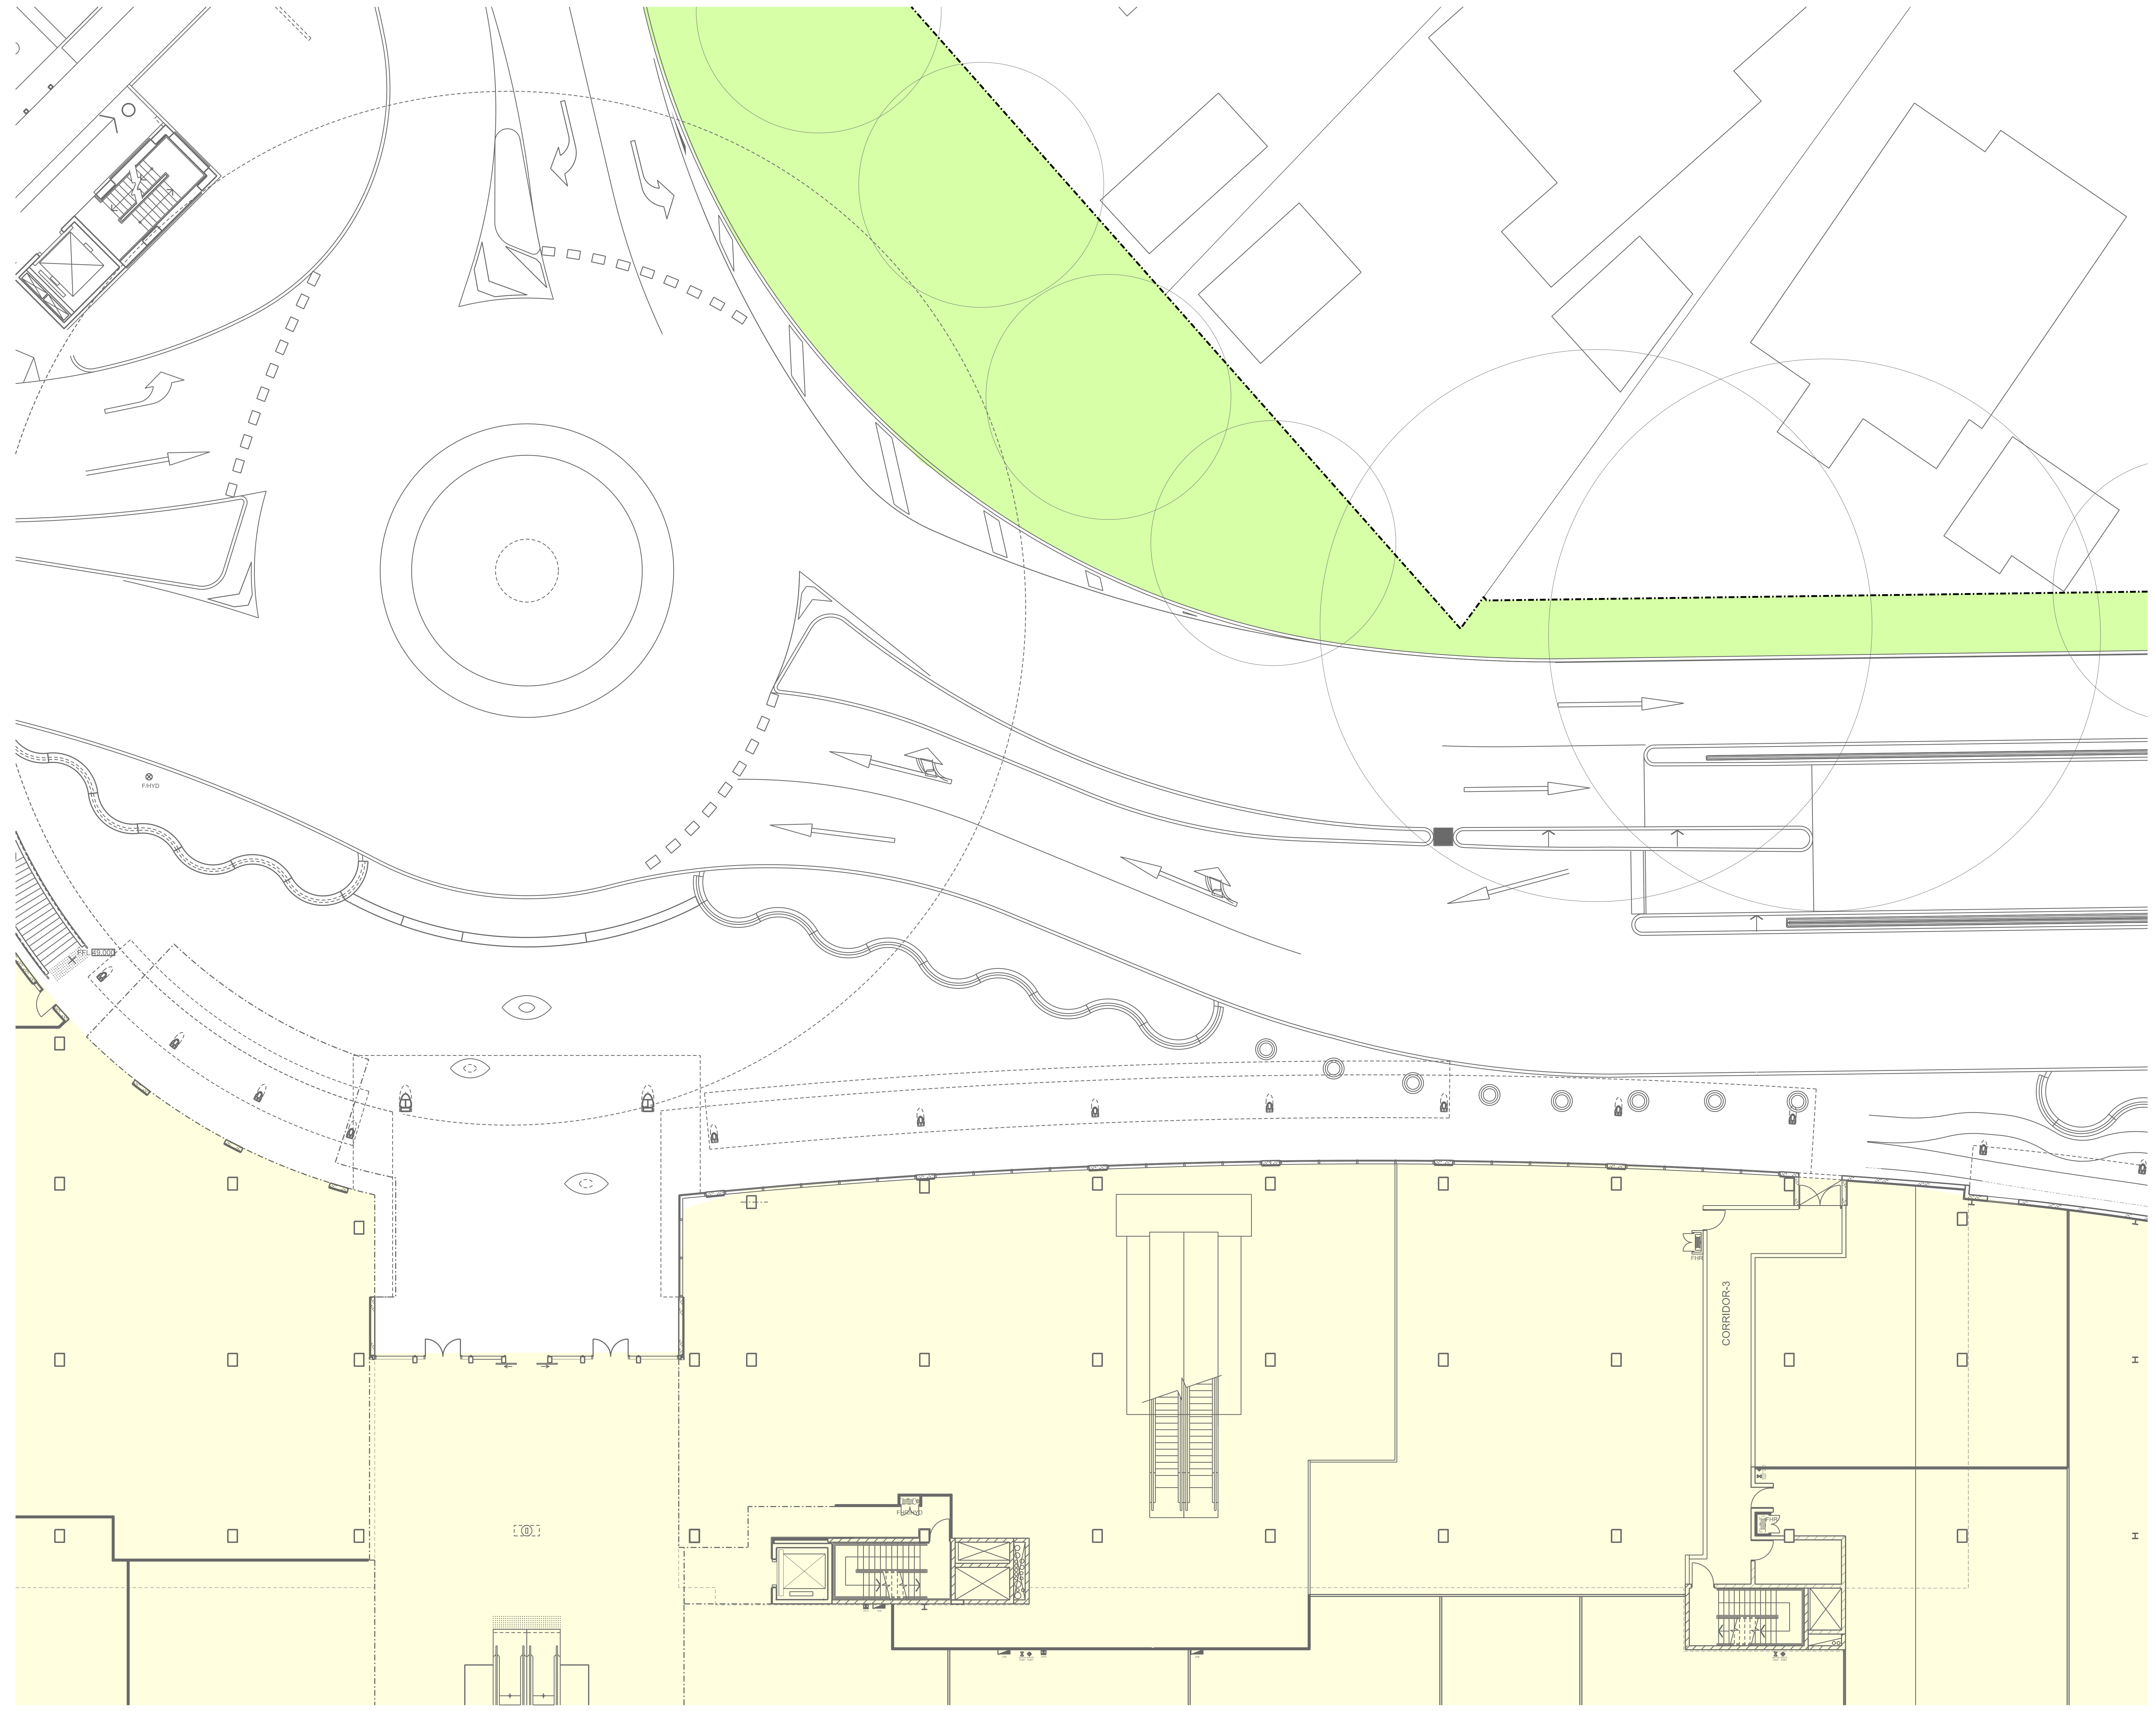

Revision	Description	By	Date
00	ISSUED FOR TOWN PLANNING	TS	08/09/17

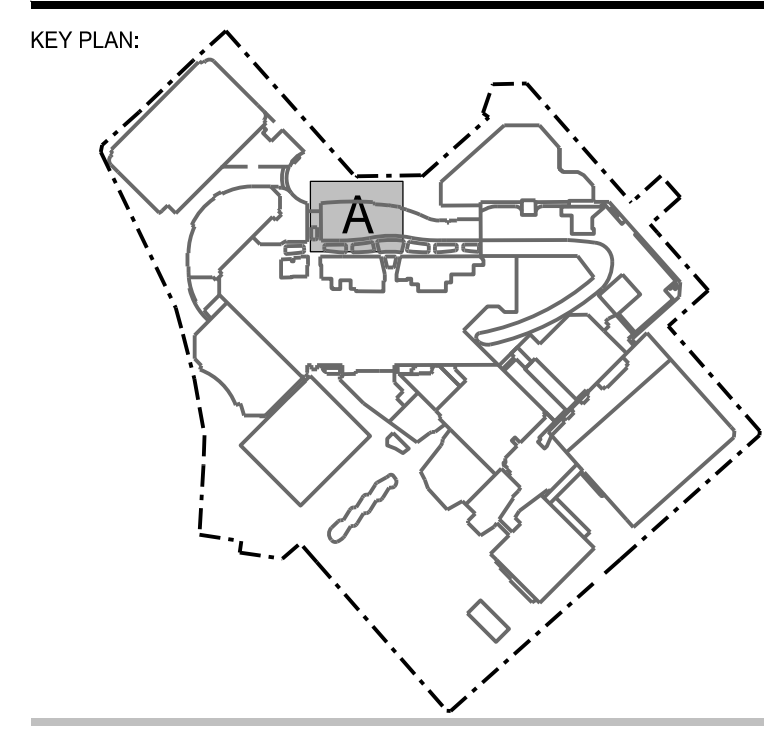

- NOTES**
- DO NOT SCALE DRAWINGS
  - CHECK AND VERIFY ALL DIMENSIONS ON SITE BEFORE COMMENCING WORK OR FABRICATION.
  - ALL LEVELS ARE TO AND UNLESS NOTED OTHERWISE.

**LEGEND**

 EXISTING BUILDING


Received by City of Stonnington on 08/12/2017. Any document provided is made available for the sole purpose of enabling its consideration and review as part of a planning process under the Planning and Environment Act 1987. This information must not be used for any purpose which may breach any copyright.

**THE BUCHAN GROUP**  
**MELBOURNE**  
 The Buchan Group Melbourne Pty Ltd  
 A/C.N. 606 569 653  
 Architects, Planners & Interior Designers  
 Level 1, 499 Bourke Street, Melbourne,  
 Victoria 3006, AUSTRALIA  
 Tel: +61 3 9228 1878 Fax: +61 3 9329 0481  
 Email: [tbp@melbourne.buchan.com.au](mailto:tbp@melbourne.buchan.com.au)  
 © THE BUCHAN GROUP 2017

Project:	CHADSTONE STAGE 45 GAP RECONFIGURATION	316143
Drawing Title:	EXISTING GROUND LEVEL PLAN	
Source:	TOWN PLANNING	Checked by:
Drawn By:	TS	Approved By:
Scale @ A3:	1:100	Date:
Drawing Number:	ATP-10012	Revision:
File Name:	C45-TB2-GA-00-DR-ATP-10012	00
Purpose Of Issue:	FOR INFORMATION	


Revisions	No.	Description	By	Date
	00	ISSUED FOR TOWN PLANNING	TS	08/09/17
	01	UPDATED NOTES AND DIMENSIONS	TS	06/12/17

**NOTE:**  
FOR DETAILS OF LANDSCAPING PLEASE REFER TO LANDSCAPE ARCHITECTS PLANS.

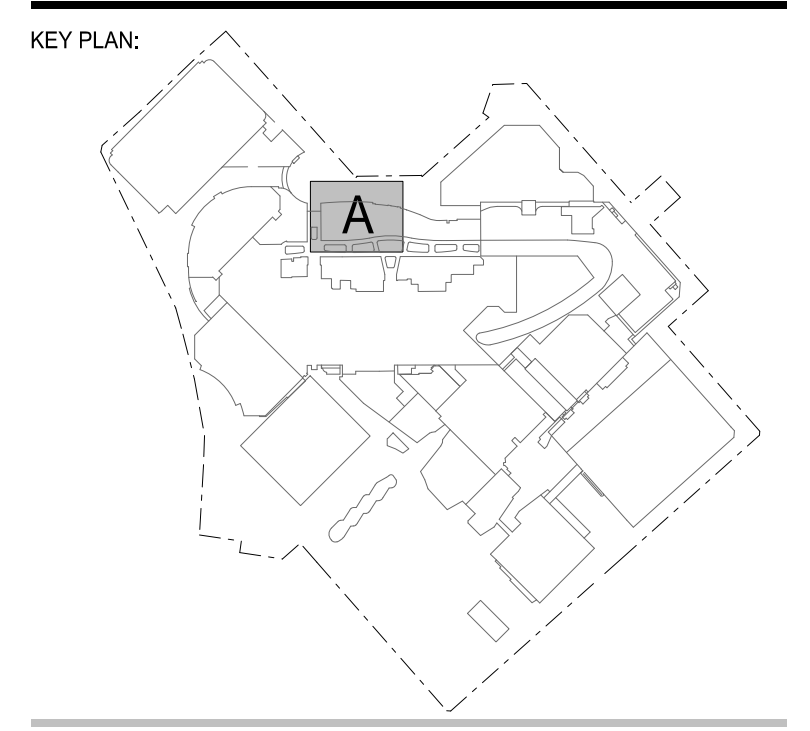

- NOTES**
- DO NOT SCALE DRAWINGS
  - CHECK AND VERIFY ALL DIMENSIONS ON SITE BEFORE COMMENCING WORK OR FABRICATION.
  - ALL LEVELS ARE TO AND UNLESS NOTED OTHERWISE.

- LEGEND**
- SUBJECT AREA
  - EXISTING BUILDING
  - PROPOSED LICENSED AREA
  - NEW MALL COMMON AREA
  - PEDESTRIAN PRIORITY AREA

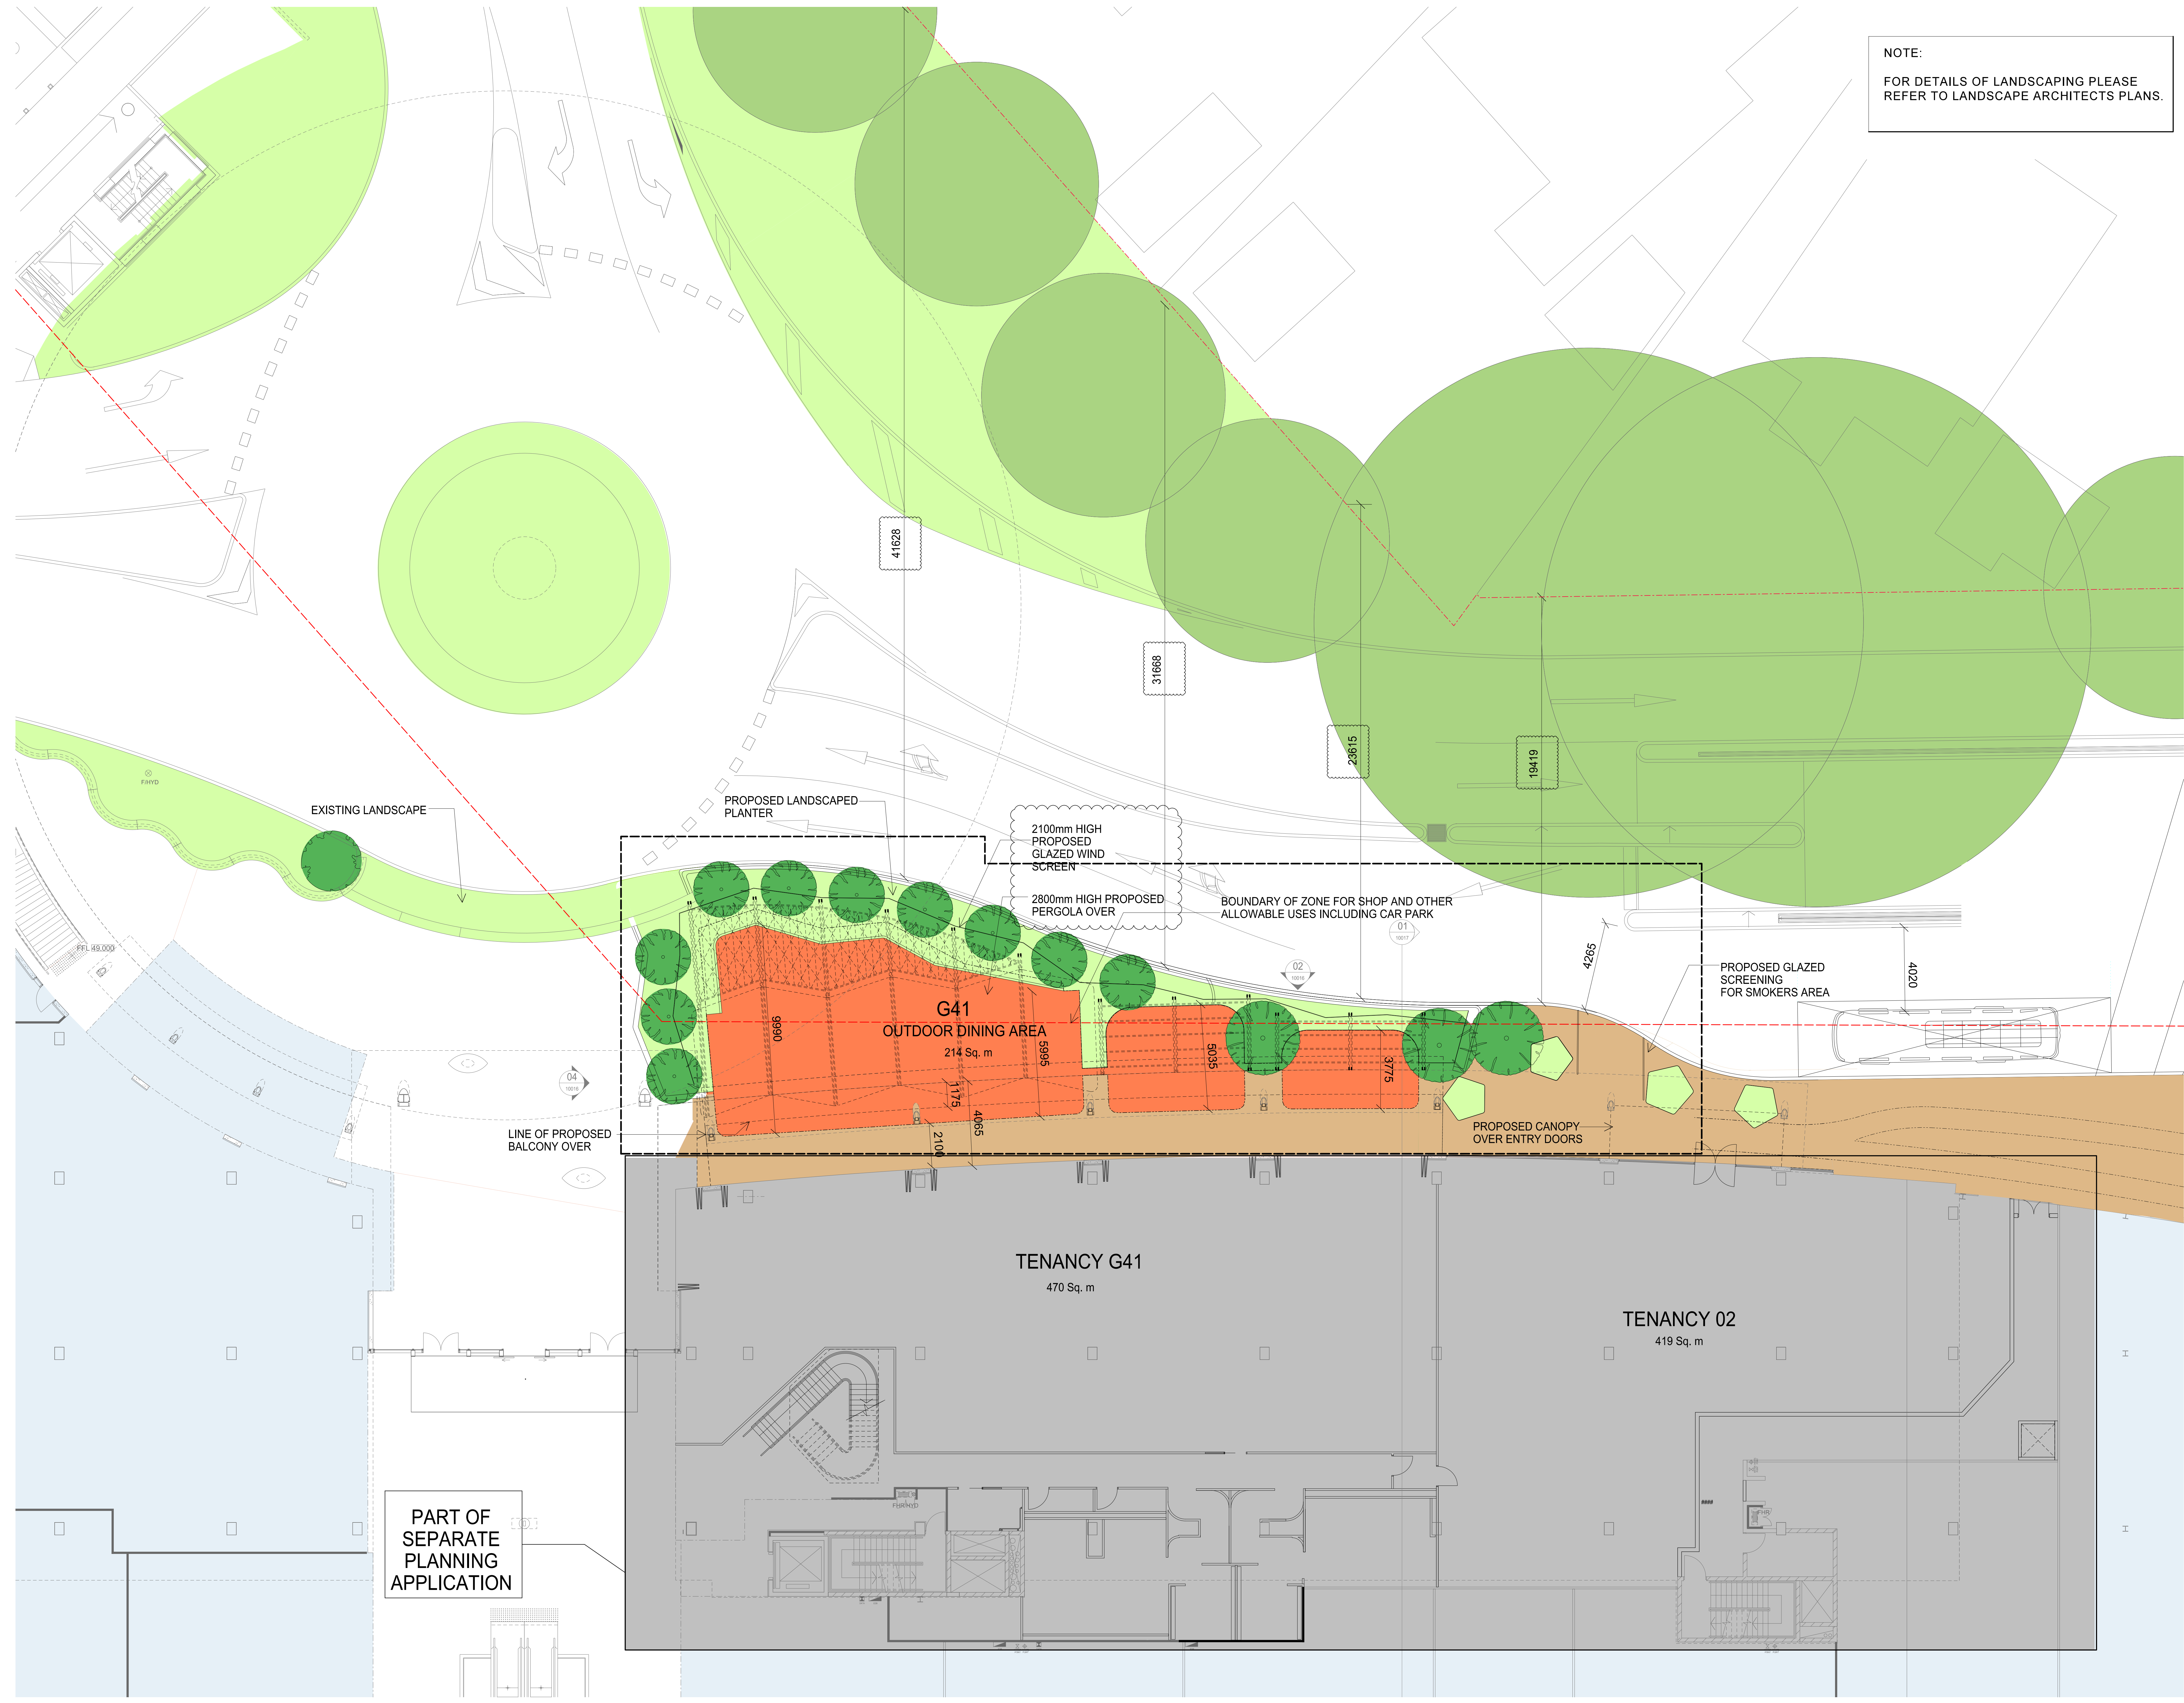

**THE BUCHAN GROUP**  
MELBOURNE

The Buchan Group Melbourne Pty Ltd  
A.C.N. 608 589 653  
Architects, Planners & Interior Designers  
Level 1, 696 Bourke Street, Melbourne,  
Victoria 3006, AUSTRALIA  
Tel: +613 9228 1177 Fax: +613 9329 0481  
Email: tbg@melbourne.buchan.com.au  
© THE BUCHAN GROUP 2017

Project: CHADSTONE STAGE 45 GAP RECONFIGURATION 316143

Drawing Title: PROPOSED GROUND LEVEL PLAN


Drawn By	Checked By
TS	TS
Scale @ A0	Date
1:100	01/12/16
Drawing Number	Revision
ATP-10013	01
File Name: C45-TRC-ZA-05-DR-ATP-10013	
Purpose Of Issue	
<b>FOR INFORMATION</b>	

Received by City of Stonnington on 08/12/2017. Any document provided is made available for the sole purpose of enabling its consideration and review as part of a planning process under the Planning and Environment Act 1987. This information must not be used for any purpose which may breach any copyright.

Received by City of Stonnington on 08/12/2017. Any document provided is made available for the sole purpose of enabling its consideration and review as part of a planning process under the Planning and Environment Act 1987. This information must not be used for any purpose which may breach any copyright.




PART PLAN - SET BACK DIMENSIONS TO ADJOINING DWELLINGS

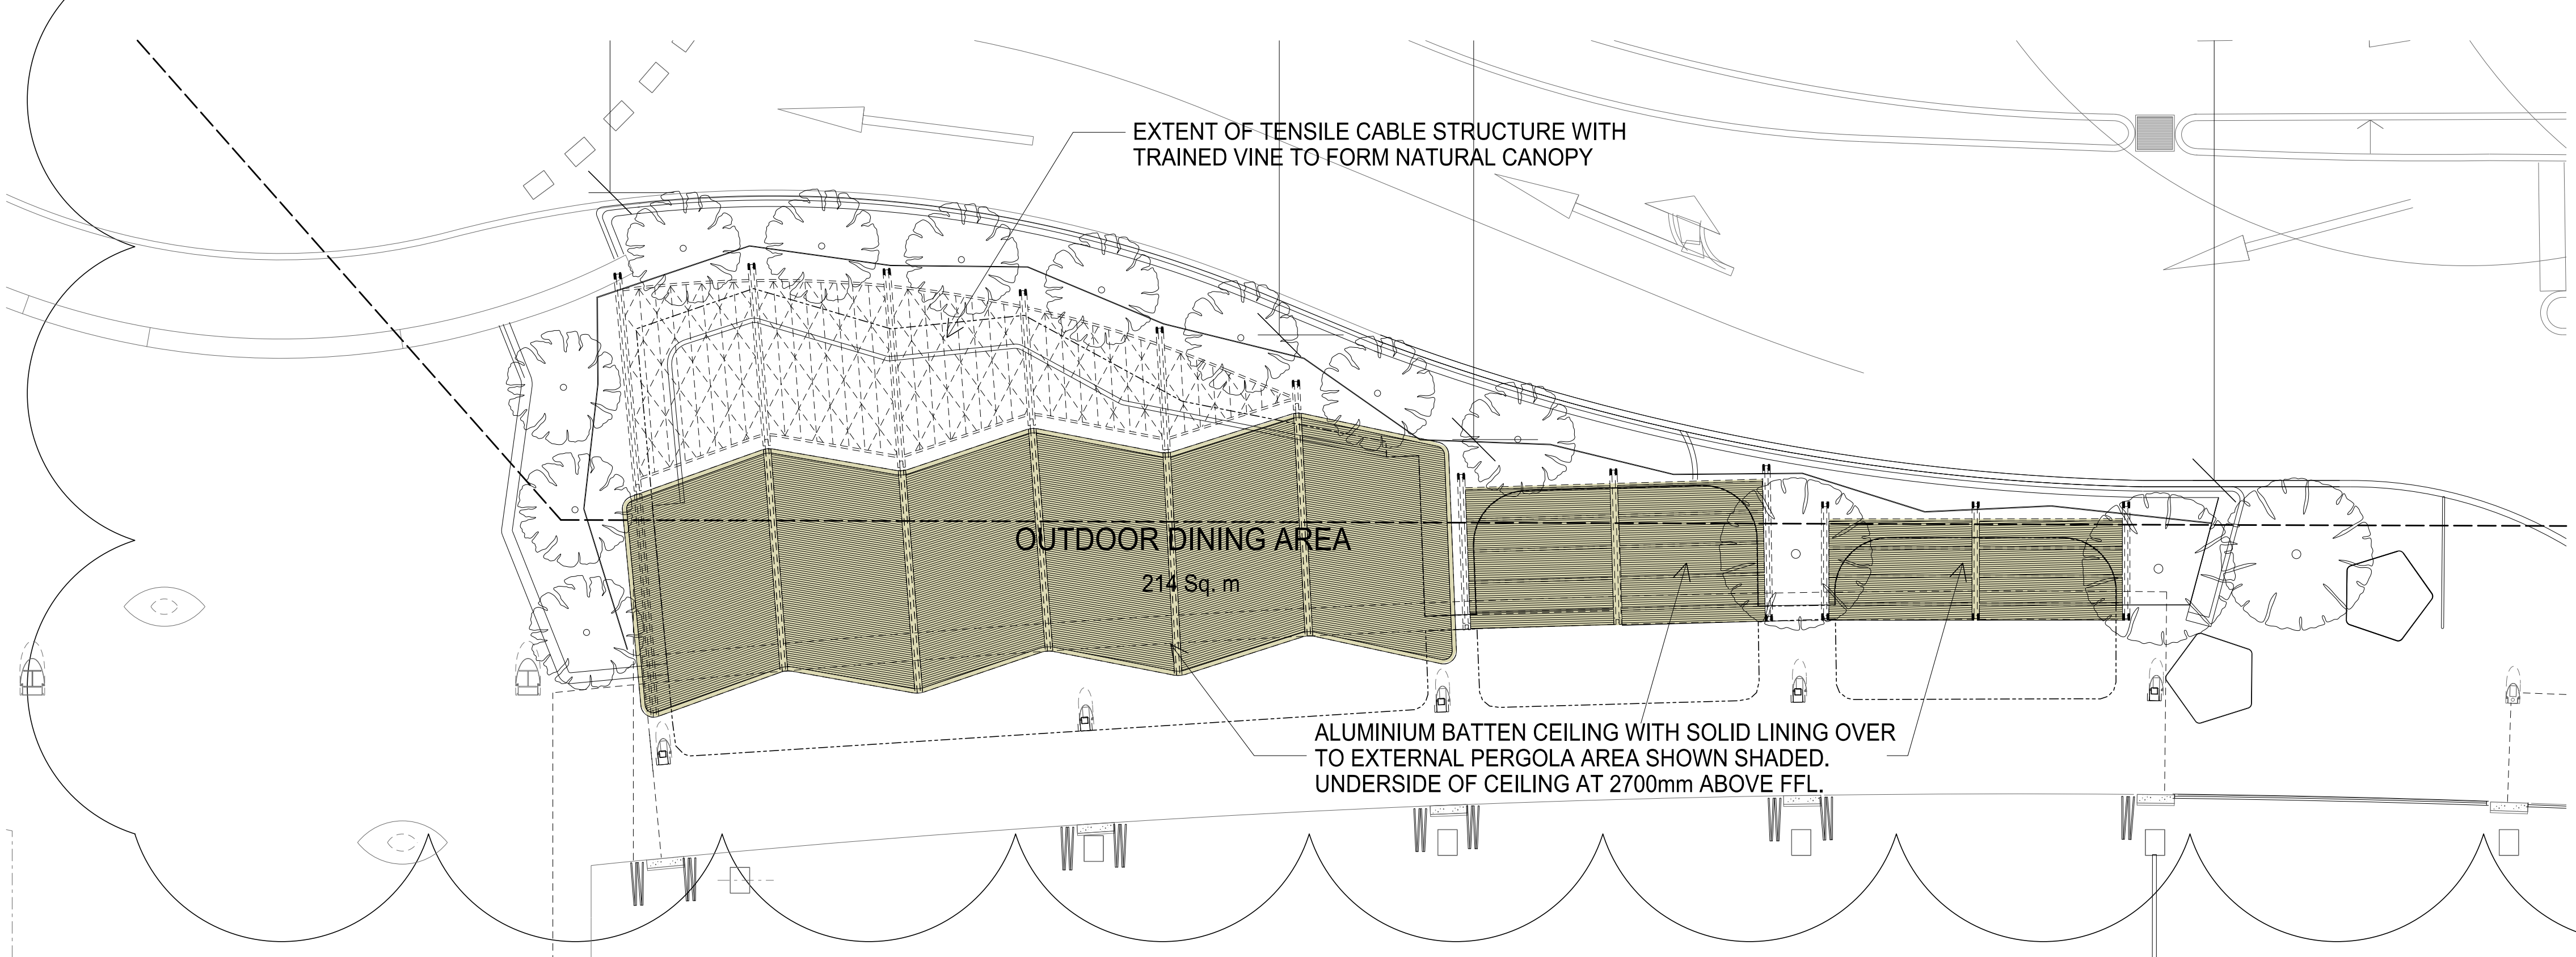

PART PLAN - PERGOLA CEILING

Revision	No.	Description	By	Date
00	ISSUED FOR TOWN PLANNING	TS	22/11/17	

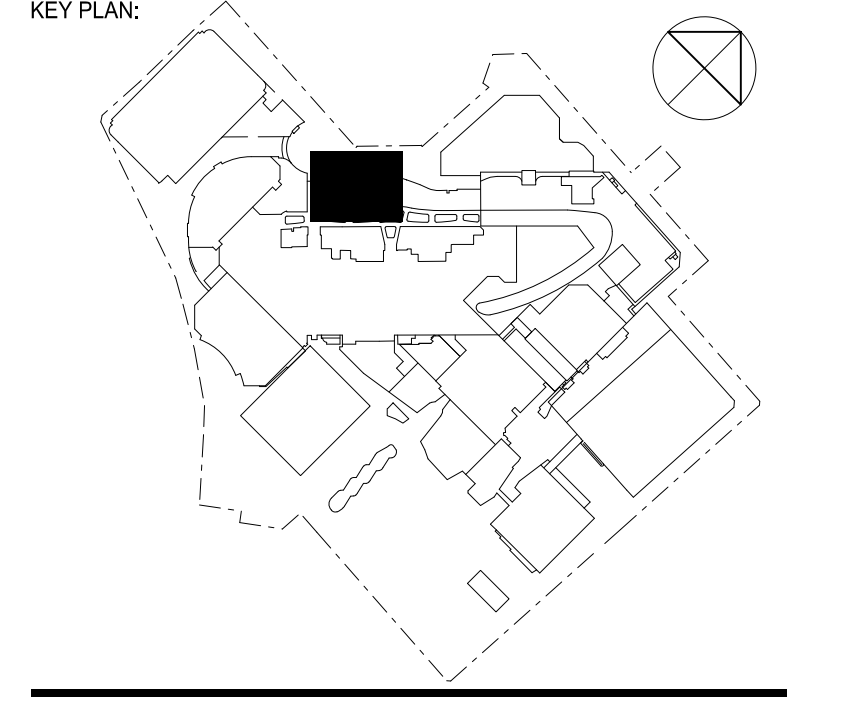

- NOTES
1. DO NOT SCALE DRAWINGS
  2. CHECK AND VERIFY ALL DIMENSIONS ON SITE BEFORE COMMENCING WORK OR FABRICATION
  3. ALL LEVELS ARE TO AND UNLESS NOTED OTHERWISE

LEGEND

- [Symbol] SUBJECT AREA
- [Symbol] EXISTING BUILDING
- [Symbol] PROPOSED LICENSED AREA
- [Symbol] NEW MALL COMMON AREA
- [Symbol] PEDESTRIAN PRIORITY AREA
- [Symbol] ROOFED PERGOLA AREA


**THE BUCHAN GROUP**  
MELBOURNE

The Buchan Group Melbourne Pty Ltd  
A.C.N. 608 589 853  
Address: Planners & Interior Designers  
Level 1, 495 Bourke Street, Melbourne,  
Victoria 3006, AUSTRALIA  
Tel: +613 9229 1072 Fax: +613 9329 0481  
Email: tbg@melbourne.buchan.com.au  
© THE BUCHAN GROUP 2017



Project	CHADSTONE STAGE 45 GAP RECONFIGURATION	316143
Drawing Title	EXISTING PROPERTY SETBACK AND PERGOLA DETAILS	
Status	TOWN PLANNING	Checked by
Drawn By	TS	Approved By
Scale @ A0	VARIABLES	Date
Drawing Number	ATP-10014	Revision
File Name	C:\5-TEC-ZA-05-DR-ATP-10014	00
Purpose Of Issue	FOR INFORMATION	



Revisions	No.	Description	By	Date
	00	ISSUED FOR TOWN PLANNING	TS	08/09/17

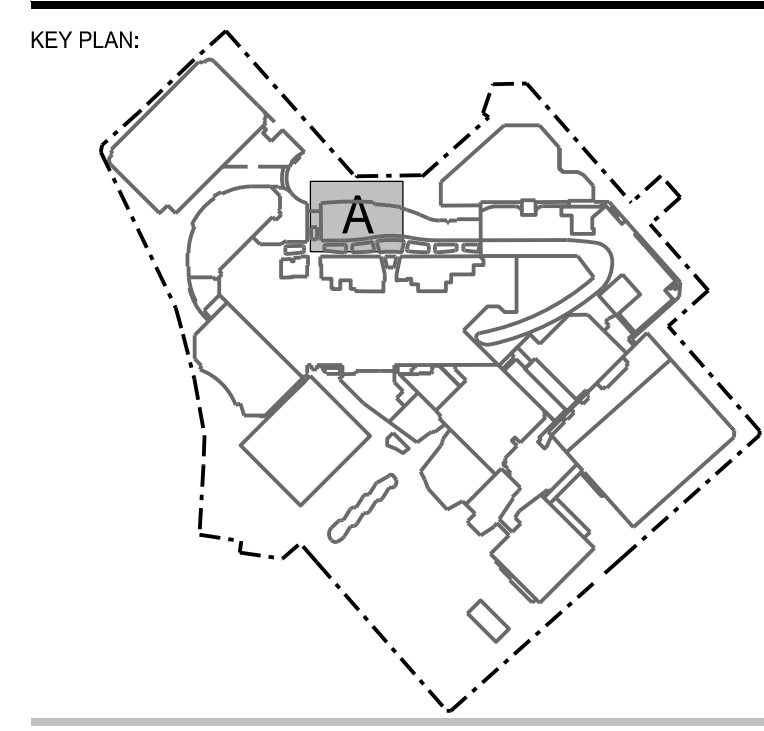

- NOTES**
- DO NOT SCALE DRAWINGS
  - CHECK AND VERIFY ALL DIMENSIONS ON SITE BEFORE COMMENCING WORK OR FABRICATION.
  - ALL LEVELS ARE TO AND UNLESS NOTED OTHERWISE.

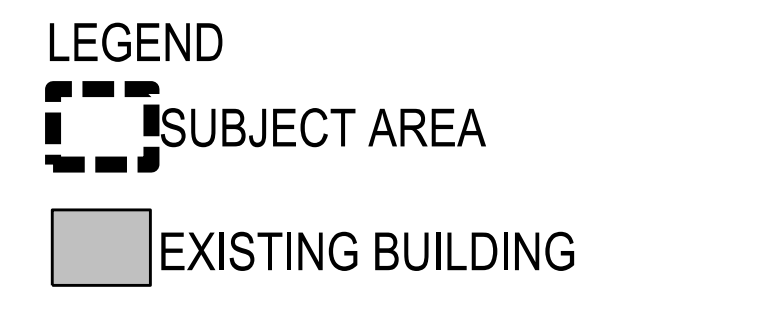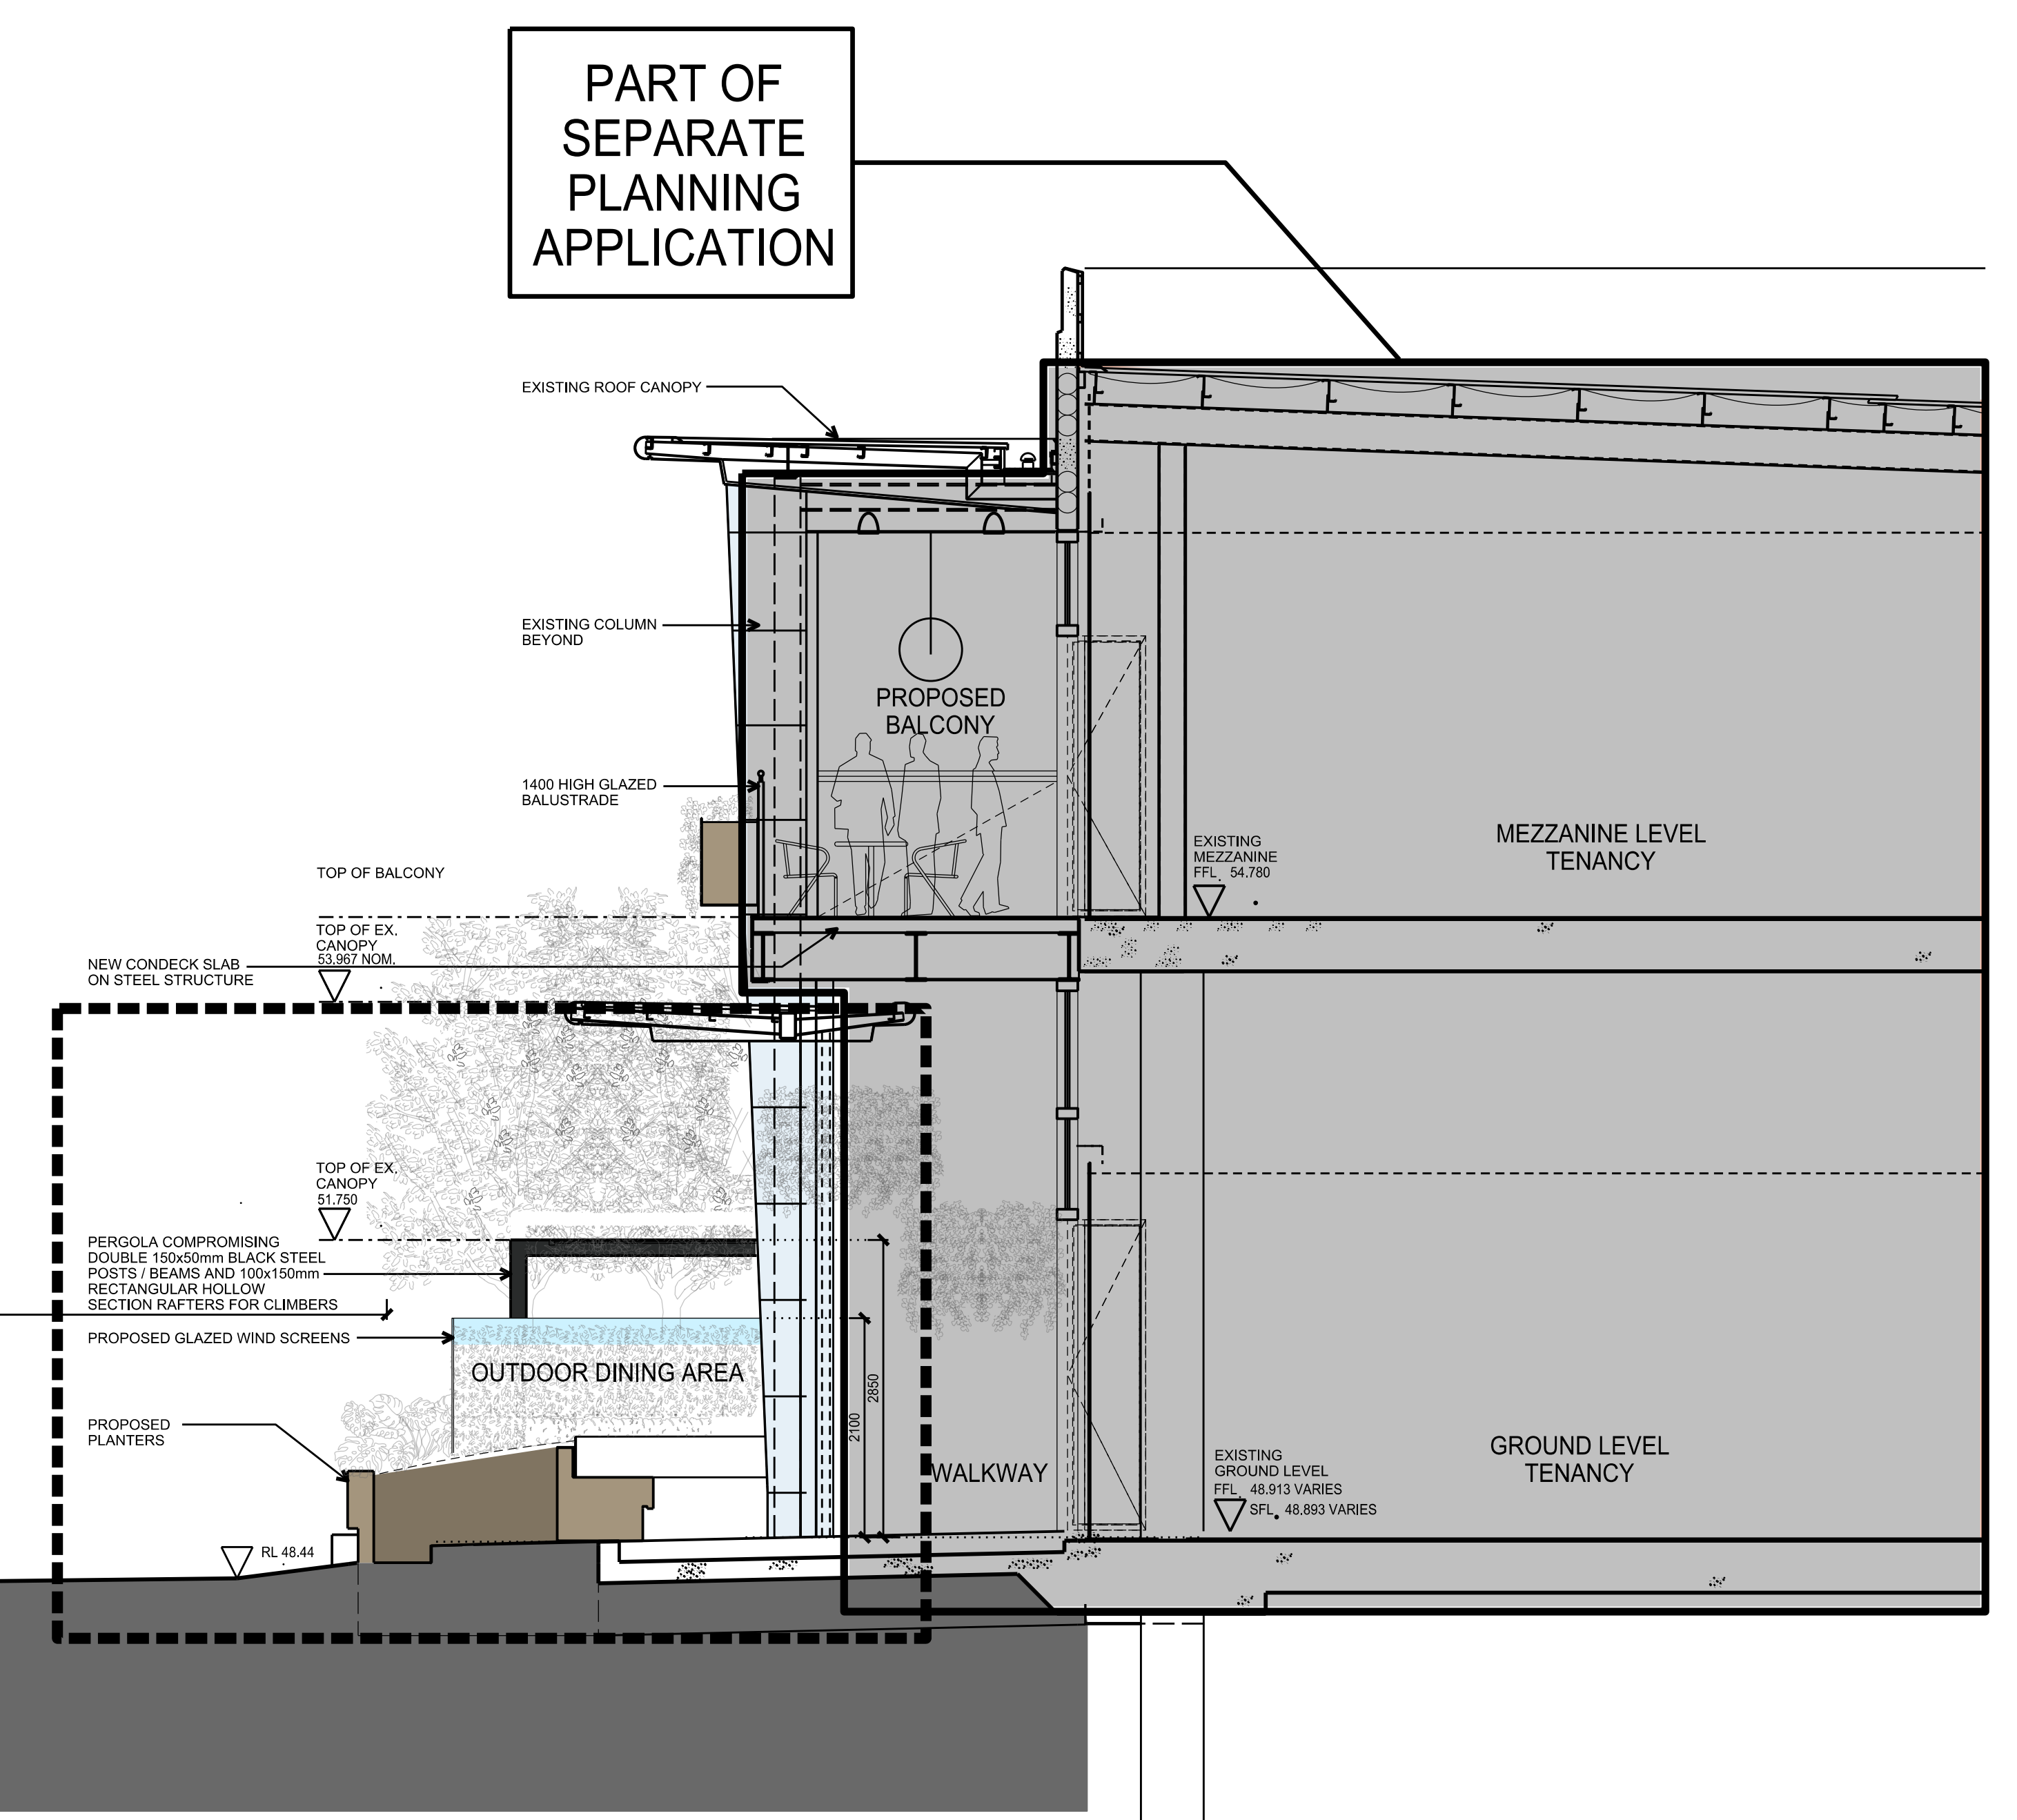

**NOTE:**  
FOR DETAILS OF LANDSCAPING PLEASE REFER TO LANDSCAPE ARCHITECTS PLANS.

**01 PROPOSED SECTION**  
1:50

**THE BUCHAN GROUP**  
MELBOURNE

The Buchan Group Melbourne Pty Ltd  
A.C.N. 608 589 853  
Architects, Planners & Interior Designers  
Level 1, 695 Bourke Street, Melbourne, Victoria 3000, AUSTRALIA  
Tel: +61 3 8228 1872 Fax: +61 3 9329 0481  
Email: tbg@melbourne.buchan.com.au  
© THE BUCHAN GROUP 2017


Project: CHADSTONE STAGE 45 GAP RECONFIGURATION 316143

Drawing Title: PROPOSED SECTION


Drawn By	Checked by
TS	
Scale @ A0	Date
1:50	09/12/16
Drawing Number	Revision
ATP-10017	00
File Name: C45-TBC-ZA-05-DR-ATP-10017	
Purpose Of Issue	

FOR INFORMATION

Received by City of Stonnington on 08/12/2017. Any document provided is made available for the sole purpose of enabling its consideration and review as part of a planning process under the Planning and Environment Act 1987. This information must not be used for any purpose which may breach any copyright.

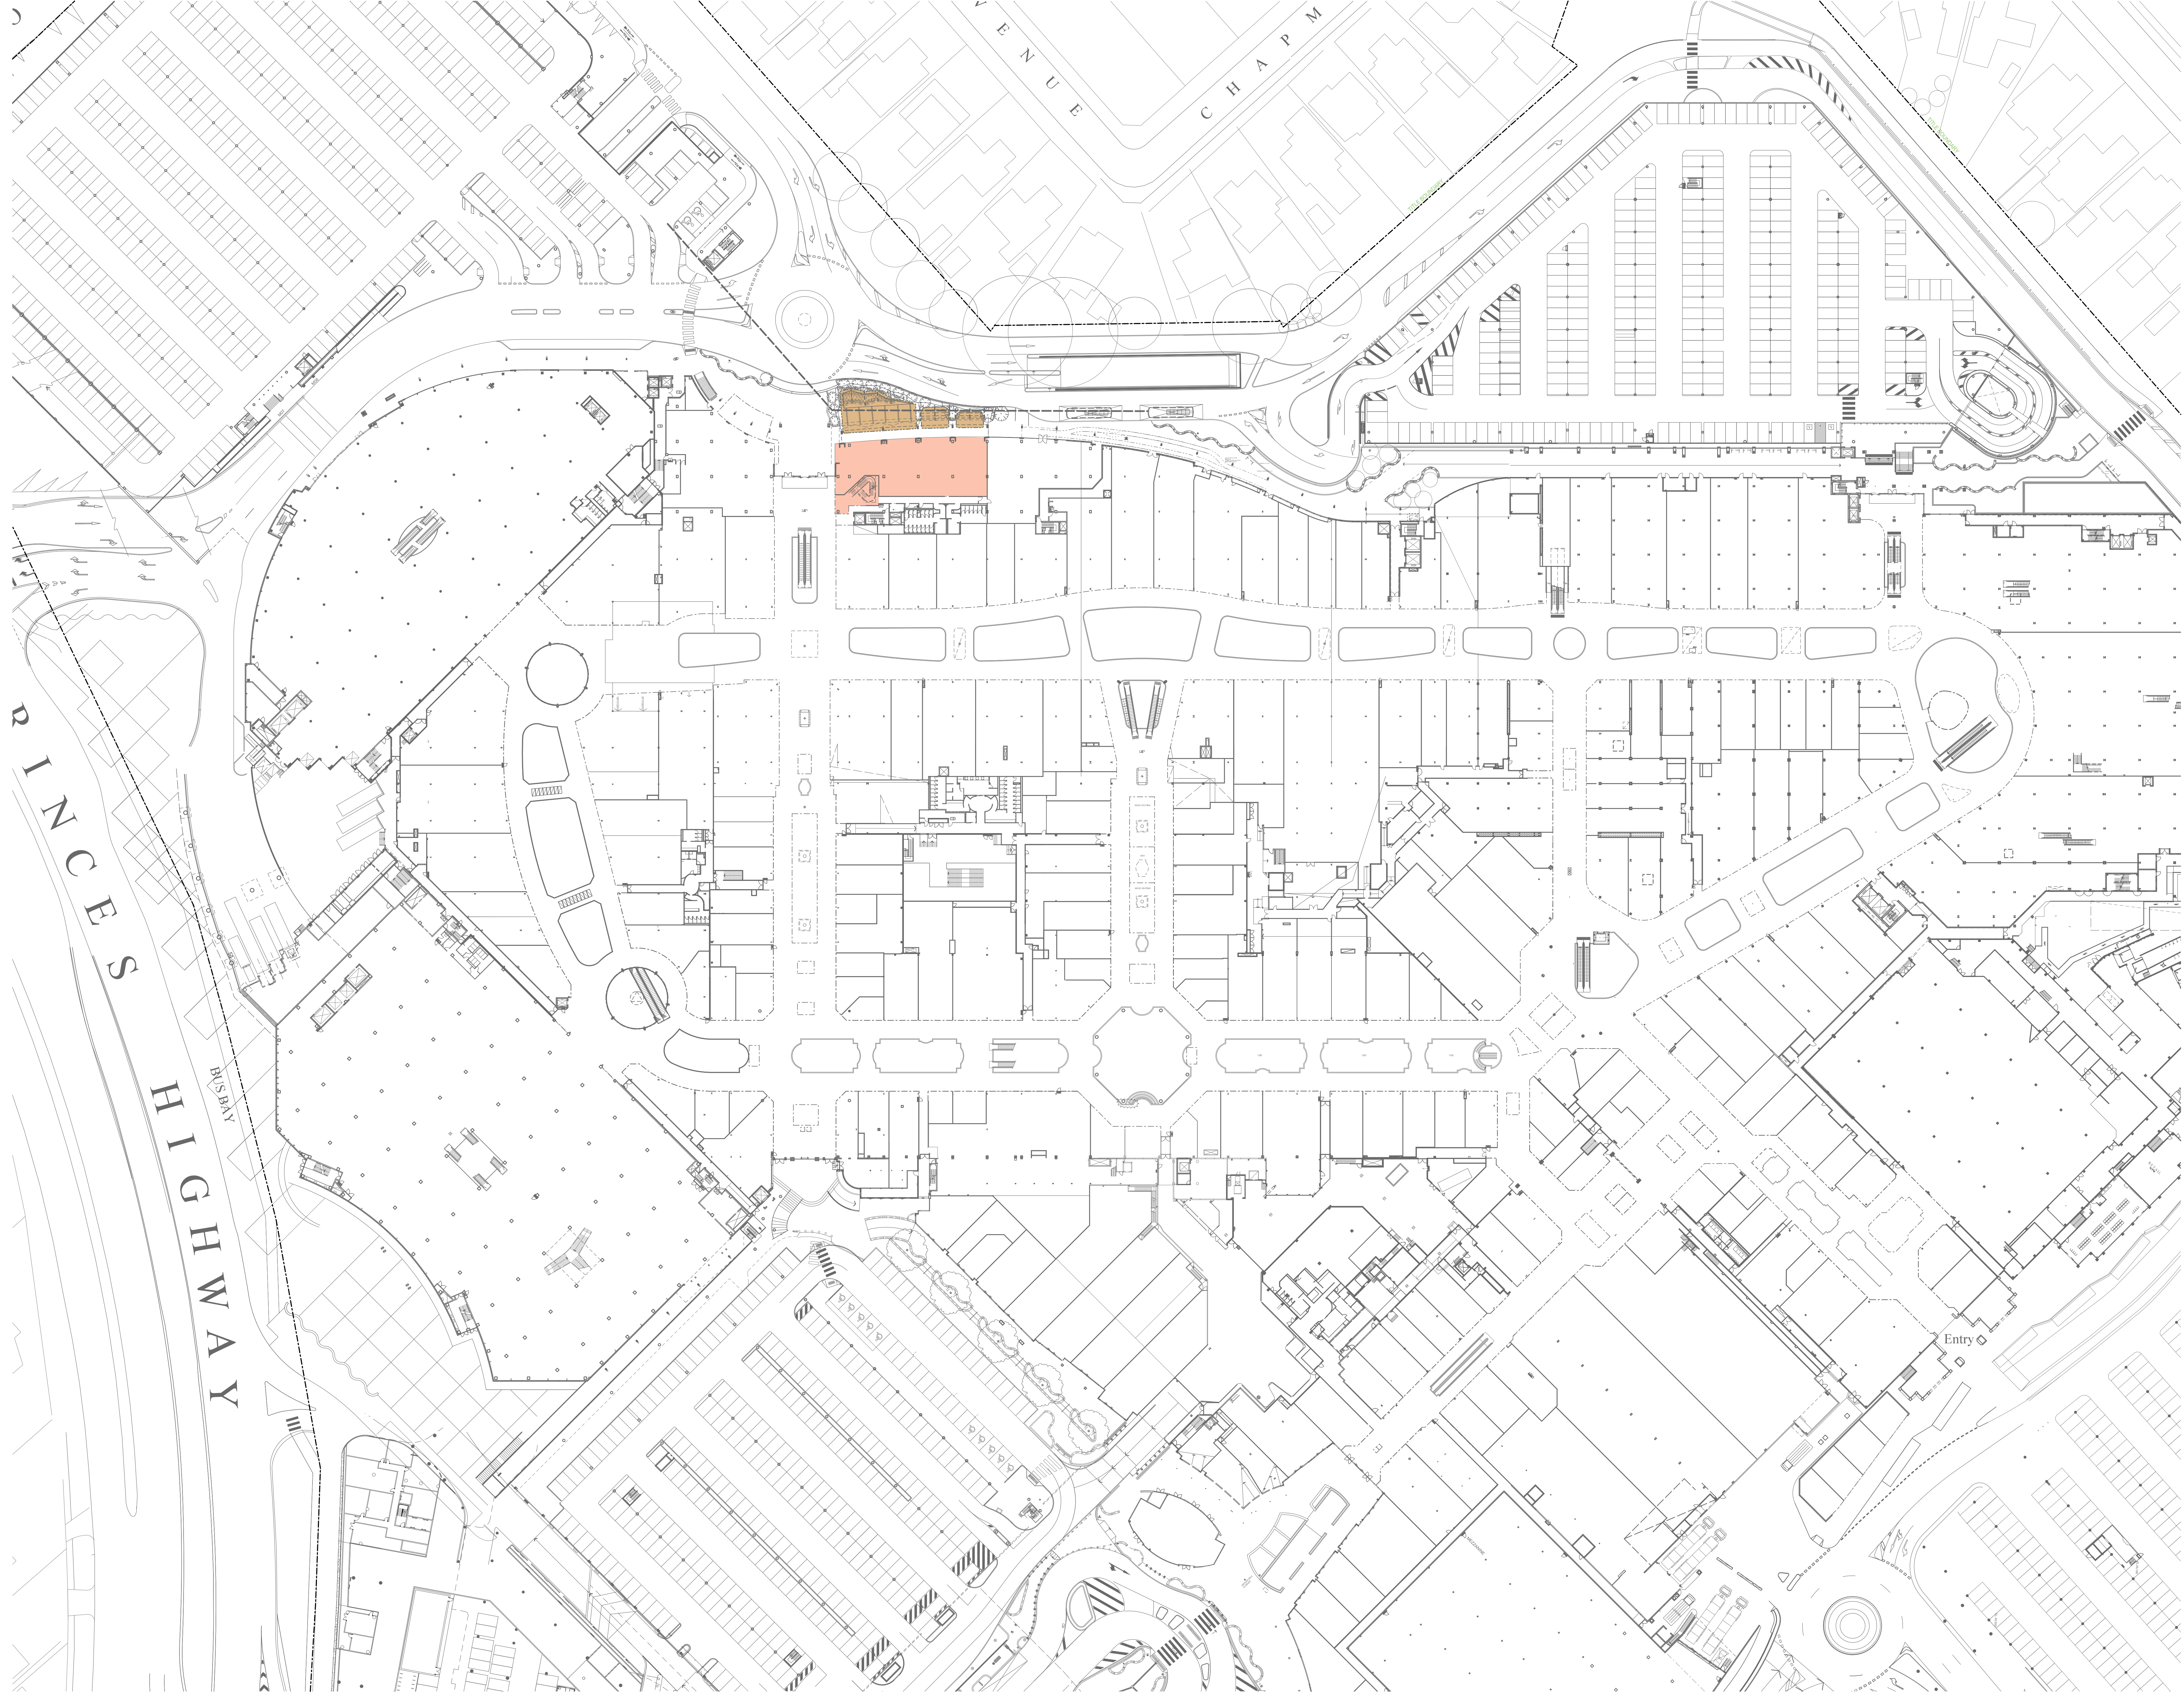

Revisions	No.	Description	By	Date
	00	ISSUED FOR TOWN PLANNING	TS	2017117

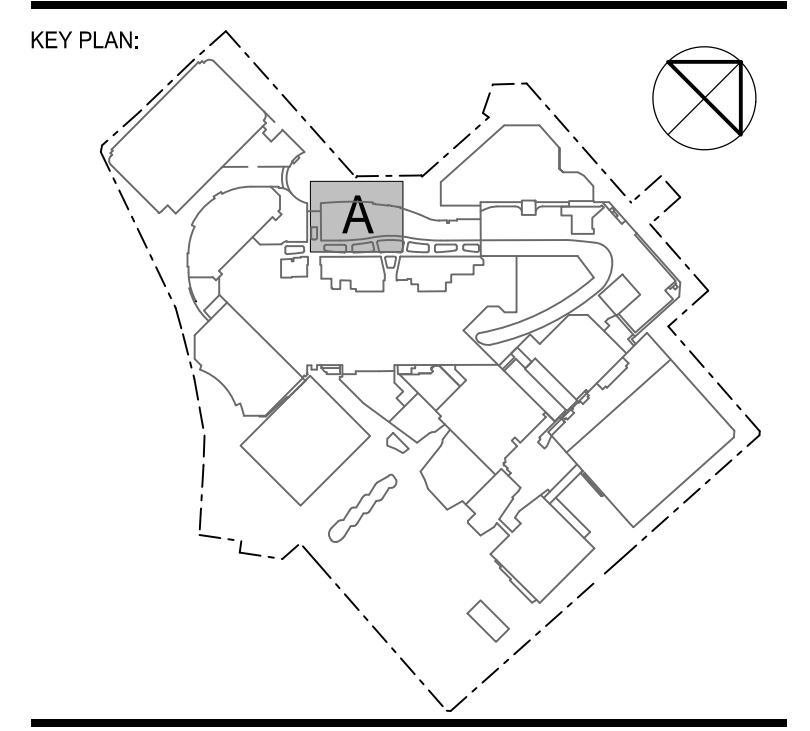

- NOTES
1. DO NOT SCALE DRAWINGS
  2. CHECK AND VERIFY ALL DIMENSIONS ON SITE BEFORE COMMENCING WORK OR FABRICATION.
  3. ALL LEVELS ARE TO AHD UNLESS NOTED OTHERWISE.

Received by City of Stonnington on 08/12/2017. Any document provided is made available for the sole purpose of enabling its consideration and review as part of a planning process under the Planning and Environment Act 1987. This information must not be used for any purpose which may breach any copyright.



THE BUCHAN GROUP  
MELBOURNE

The Buchan Group Melbourne Pty Ltd  
A.C.N. 608 589 653  
Address: Planners & Interior Designers  
Level 1, 696 Bourke Street, Melbourne,  
Victoria 3006, AUSTRALIA  
Tel: +613 9329 1177 Fax: +613 9329 0481  
Email: tbg@melbourne.buchan.com.au  
© THE BUCHAN GROUP 2017

Project: CHADSTONE STAGE 45 GAP RECONFIGURATION 316143

Drawing Title: TENANCY G041 LOCATION PLAN - GROUND LEVEL LIQUOR LICENSING

Issue: TOWN PLANNING Checked By: Approved By:


Drawn By: TS Date: 01/12/16

Scale @ A0: 1:500 Revision: 00


Drawing Number: ATP-10020 File Name: C45-TRC-2A-05-DR-ATP-10020 Purpose Of Issue: PRELIMINARY



Revisions	No.	Description	By	Date
00	ISSUED FOR TOWN PLANNING	TS	2011/17	

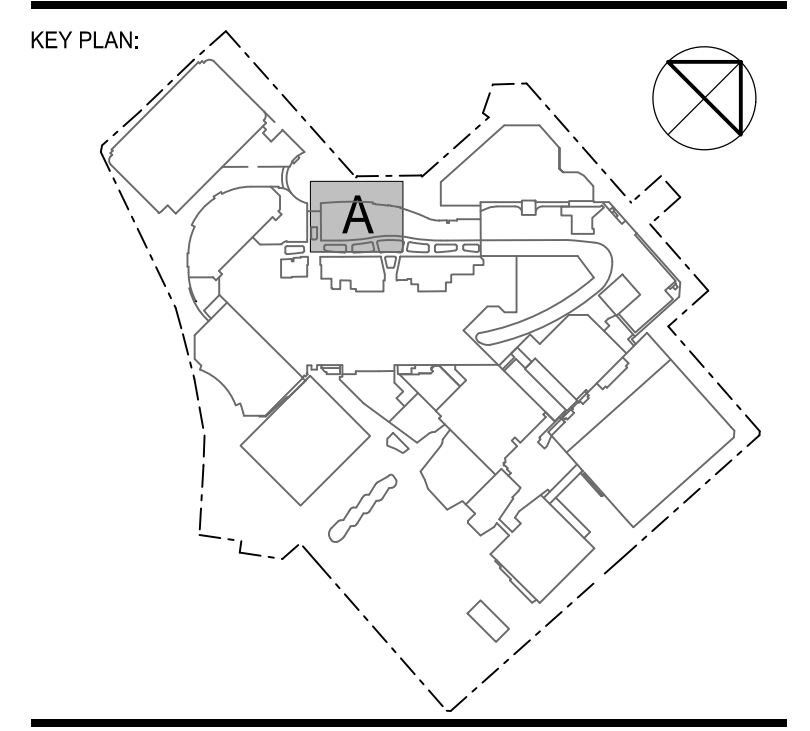

- NOTES
1. DO NOT SCALE DRAWINGS.
  2. CHECK AND VERIFY ALL DIMENSIONS ON SITE BEFORE COMMENCING WORK OR FABRICATION.
  3. ALL LEVELS ARE TO AND UNLESS NOTED OTHERWISE.

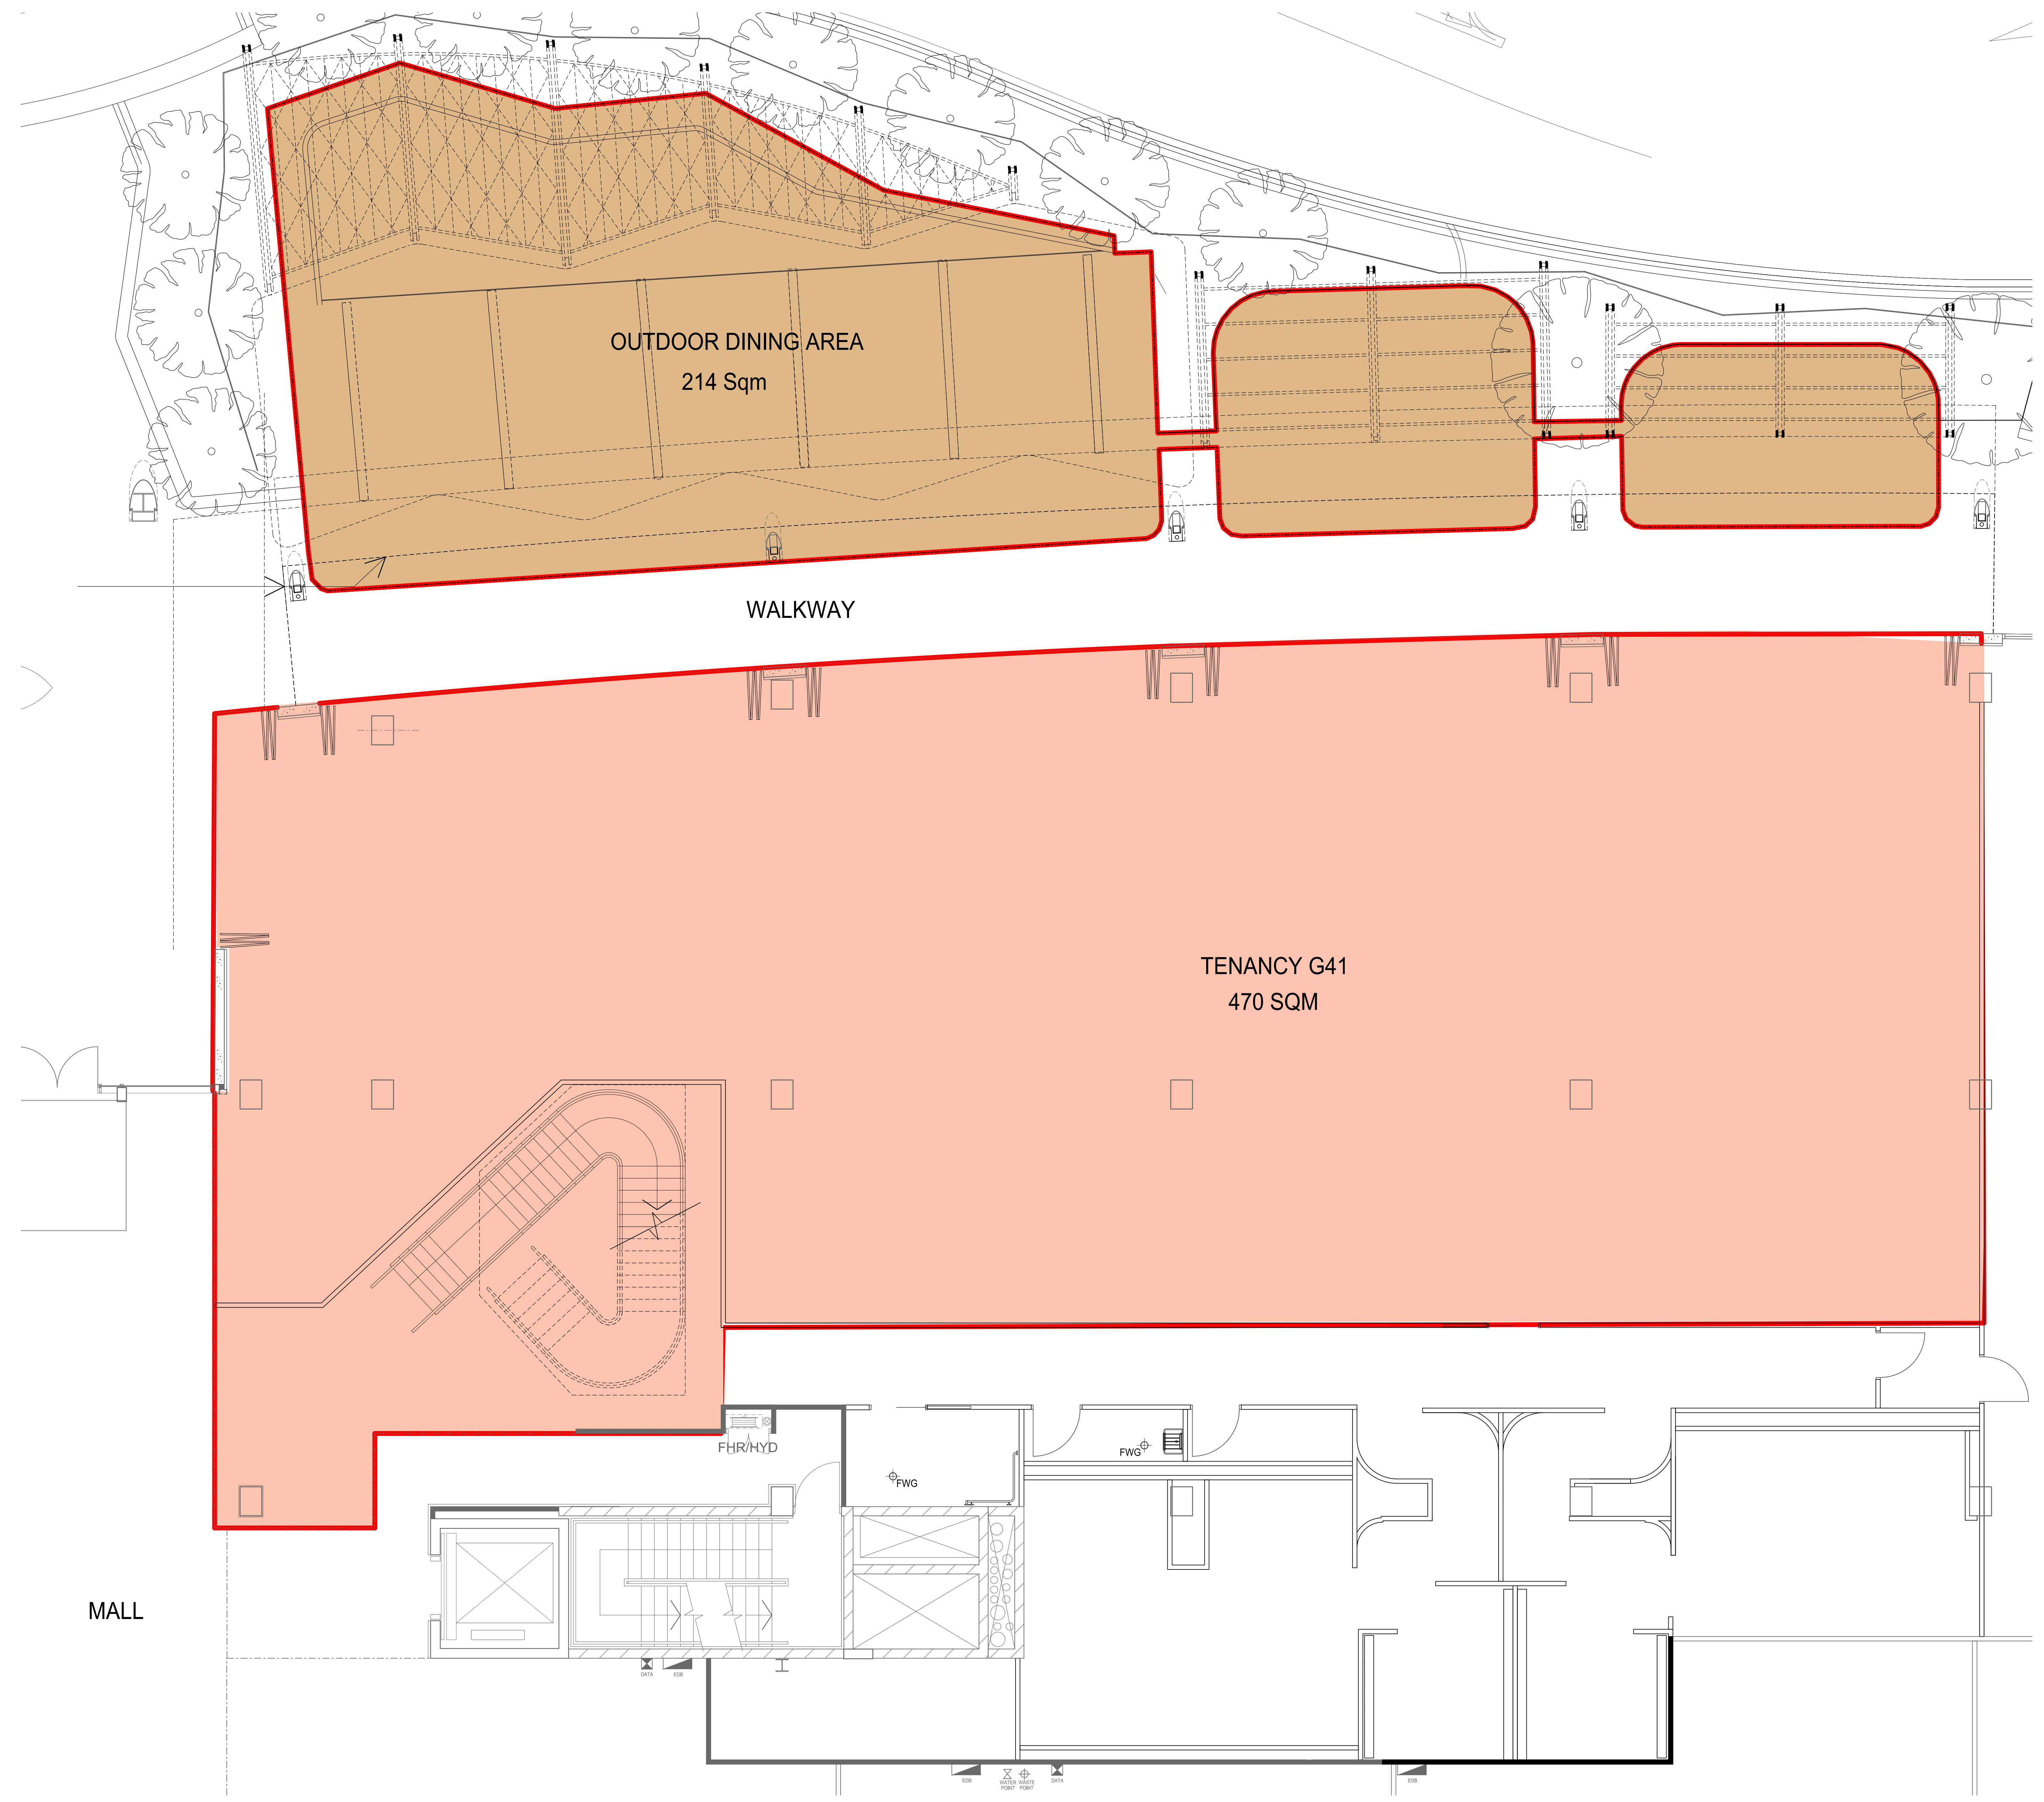

**THE BUCHAN GROUP**  
MELBOURNE

The Buchan Group Melbourne Pty Ltd  
A.C.N. 608 589 653  
Address: Planners & Interior Designers  
Level 1, 696 Bourke Street, Melbourne,  
Victoria 3006, AUSTRALIA  
Tel: +613 9329 1872 Fax: +613 9329 0481  
Email: tbp@melbourne.buchan.com.au  
© THE BUCHAN GROUP 2017

Project: CHADSTONE STAGE 45  
GAP RECONFIGURATION 316143

Drawing Title: TENANCY G41  
PROPOSED FLOOR PLAN  
LIQUOR LICENSING

Status: TOWN PLANNING Checked by:


Drawn By: TS Approved By:

Scale @ A0: 1:50 Date: 01/12/16


Drawing Number: ATP-10021 Revision: 00  
File Name: C45-TBC-ZA-05-DR-ATP-10021

Purpose Of Issue: PRELIMINARY

Received by City of Stonnington on 08/12/2017. Any document provided is made available for the sole purpose of enabling its consideration and review as part of a planning process under the Planning and Environment Act 1987. This information must not be used for any purpose which may breach any copyright.

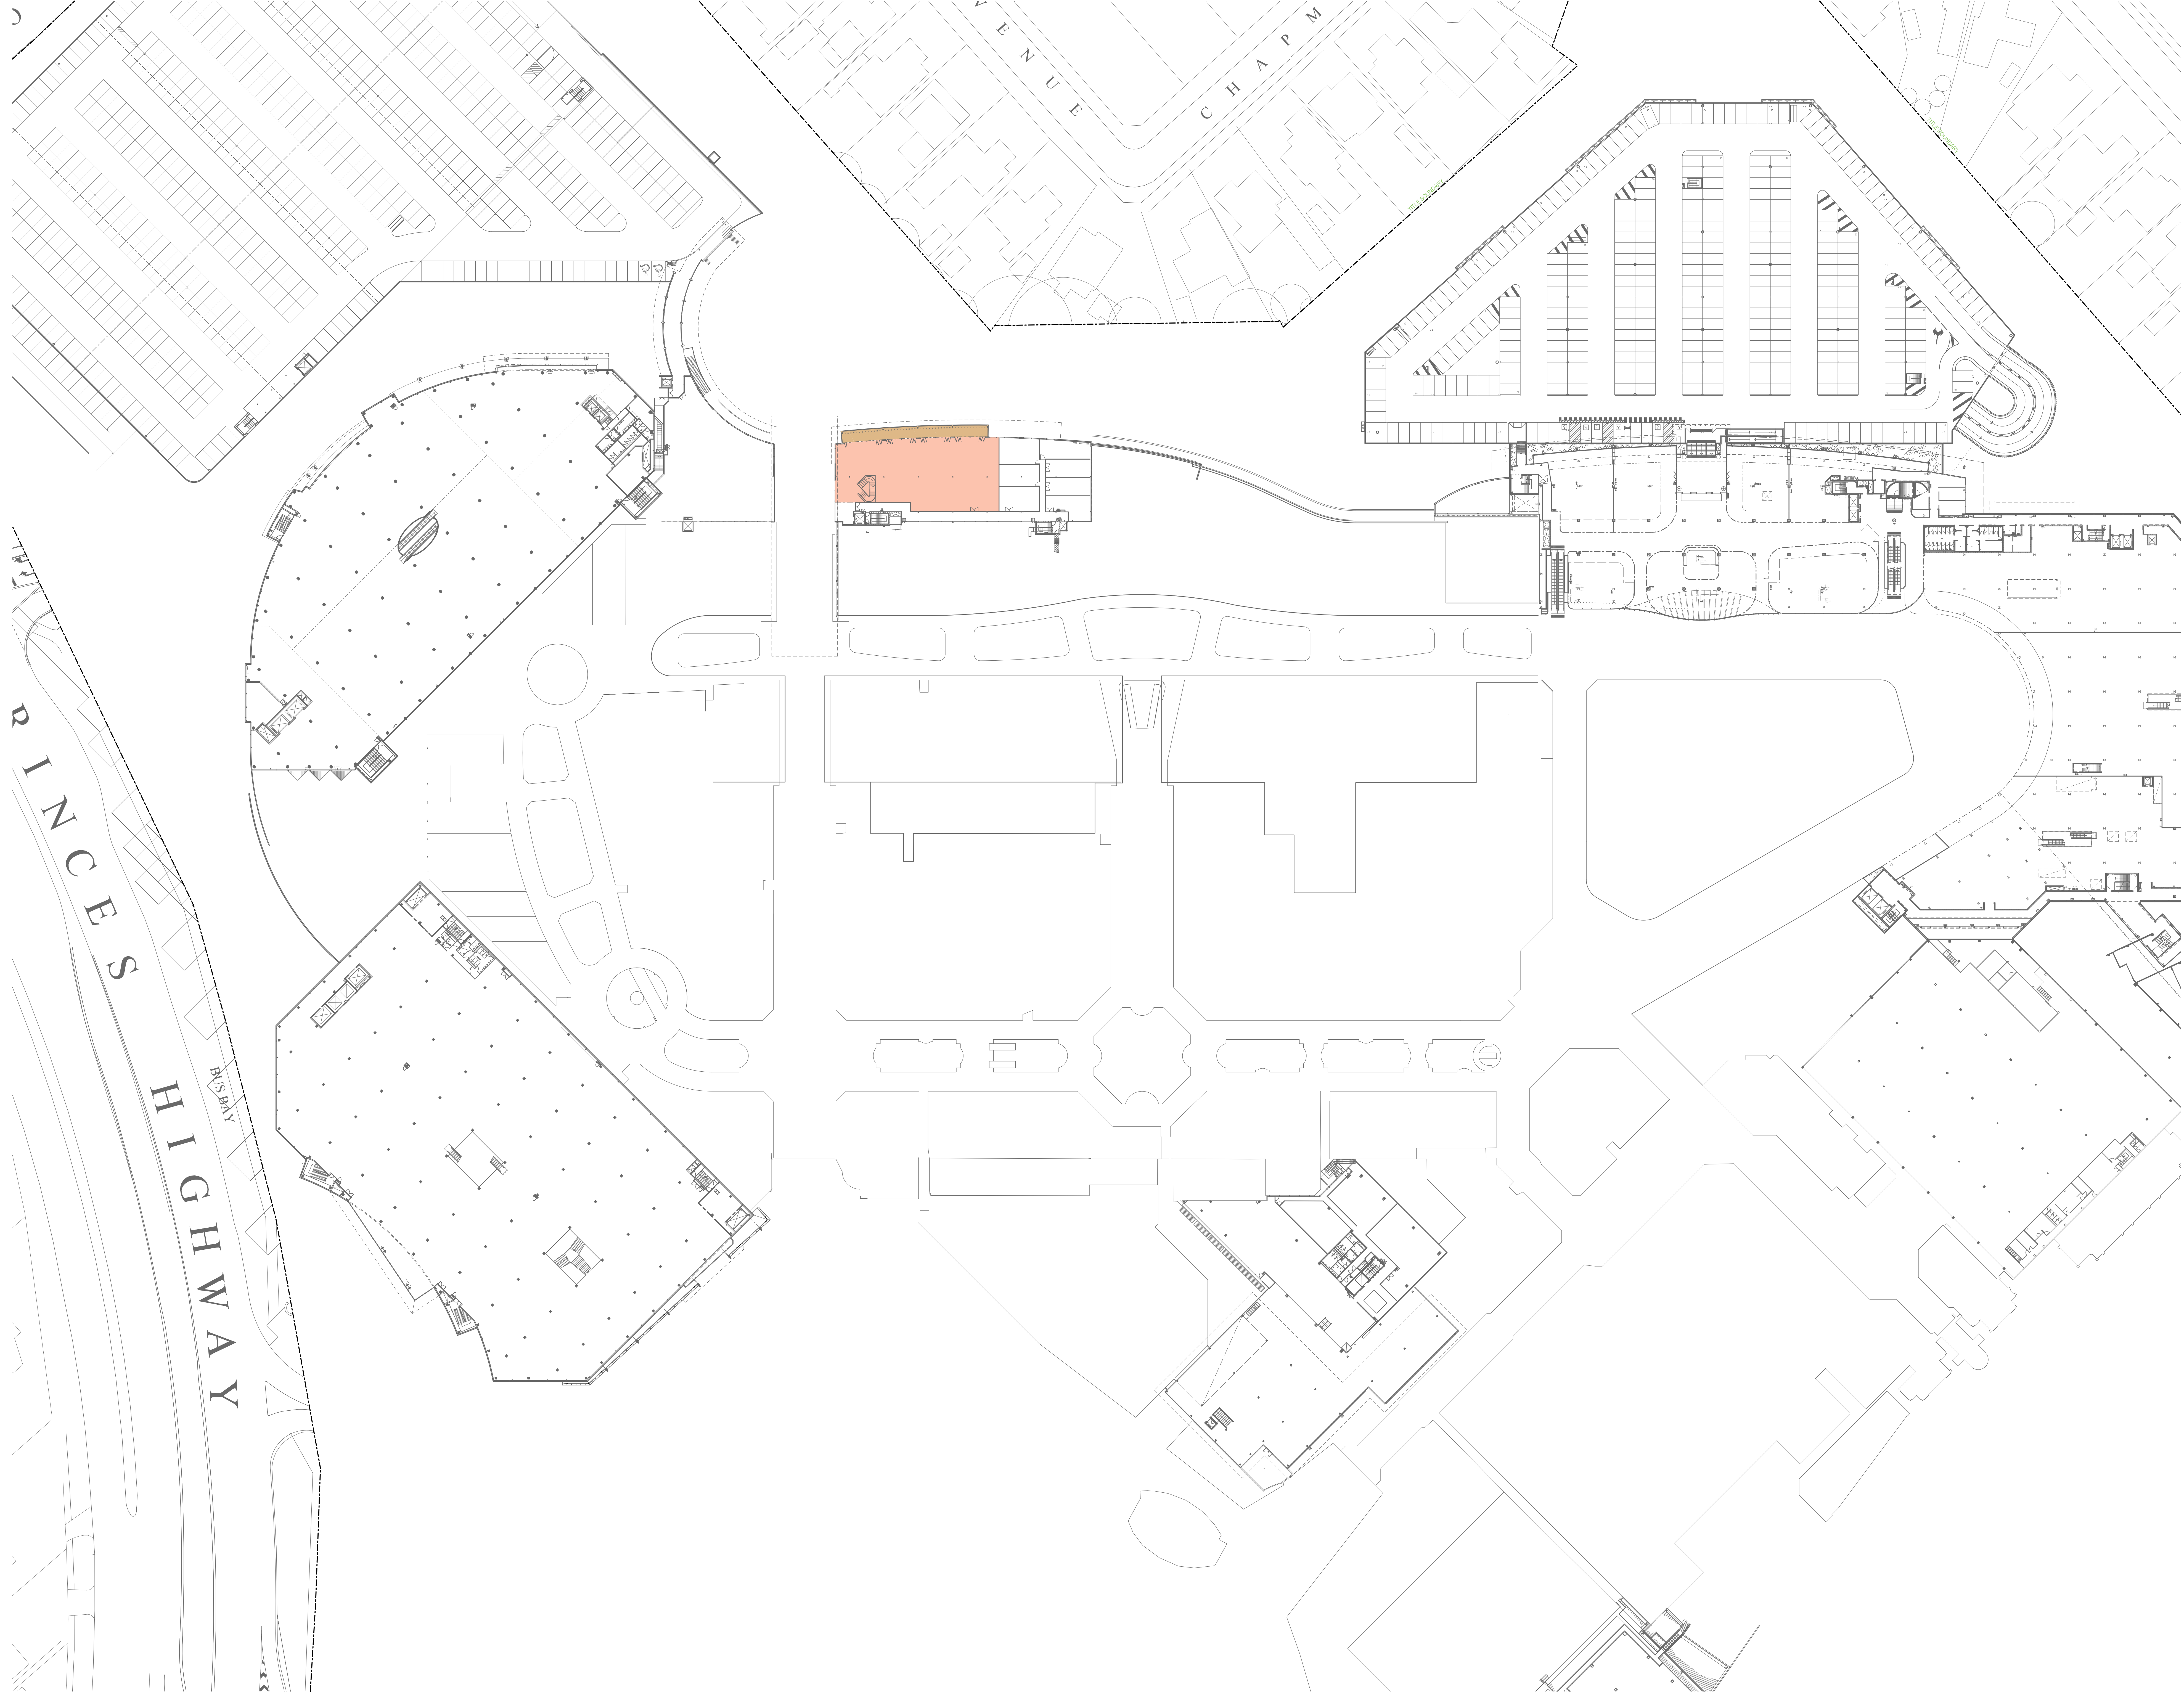

Revisions	No.	Description	By	Date
	00	ISSUED FOR TOWN PLANNING	TS	2011/17

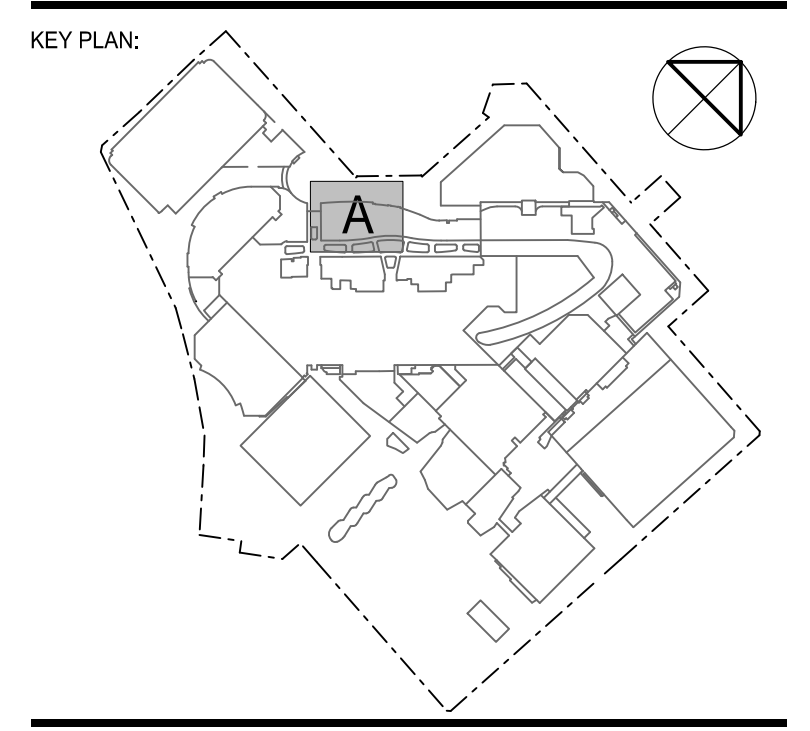

- NOTES
1. DO NOT SCALE DRAWINGS
  2. CHECK AND VERIFY ALL DIMENSIONS ON SITE BEFORE COMMENCING WORK OR FABRICATION.
  3. ALL LEVELS ARE TO AND UNLESS NOTED OTHERWISE.

Received by City of Stonnington on 08/12/2017. Any document provided is made available for the sole purpose of enabling its consideration and review as part of a planning process under the Planning and Environment Act 1987. This information must not be used for any purpose which may breach any copyright.

PRINCES HIGHWAY  
BUS BAY

CHAPM  
VENUE



THE BUCHAN GROUP  
MELBOURNE

The Buchan Group Melbourne Pty Ltd  
A/C.N. 606 589 653  
Address: Planners & Interior Designers  
Level 1, 696 Bourke Street, Melbourne,  
Victoria 3006, AUSTRALIA  
Tel: +613 9329 1177 Fax: +613 9329 0481  
Email: tbg@melbourne.buchan.com.au  
© THE BUCHAN GROUP 2017

Project: CHADSTONE STAGE 45  
GAP RECONFIGURATION 316143

Drawing Title: TENANCY G41B  
LOCATION PLAN - MEZZANINE LEVEL  
LIQUOR LICENSING

Stage: TOWN PLANNING Checked by:


Drawn By: TS Approved By:

Scale @ A0: 1:500 Date: 01/12/16


Drawing Number: ATP-10024 Revision: 00

File Name: C45-TBC-ZA-05-DR-ATP-10024  
Purpose Of Issue: PRELIMINARY

Revisions	No.	Description	By	Date
	00	ISSUED FOR TOWN PLANNING	TS	20171117

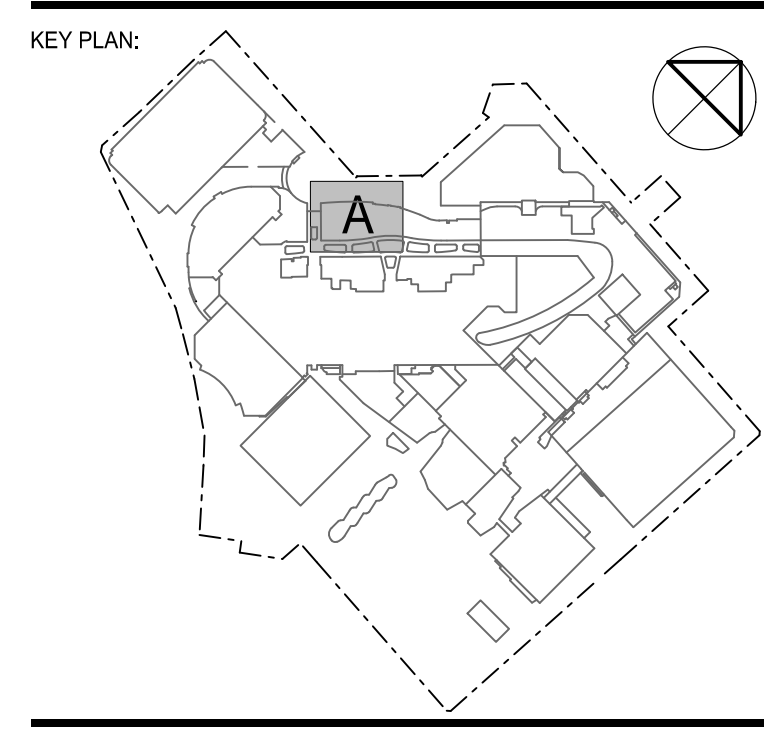

- NOTES**
1. DO NOT SCALE DRAWINGS
  2. CHECK AND VERIFY ALL DIMENSIONS ON SITE BEFORE COMMENCING WORK OR FABRICATION.
  3. ALL LEVELS ARE TO AND UNLESS NOTED OTHERWISE.

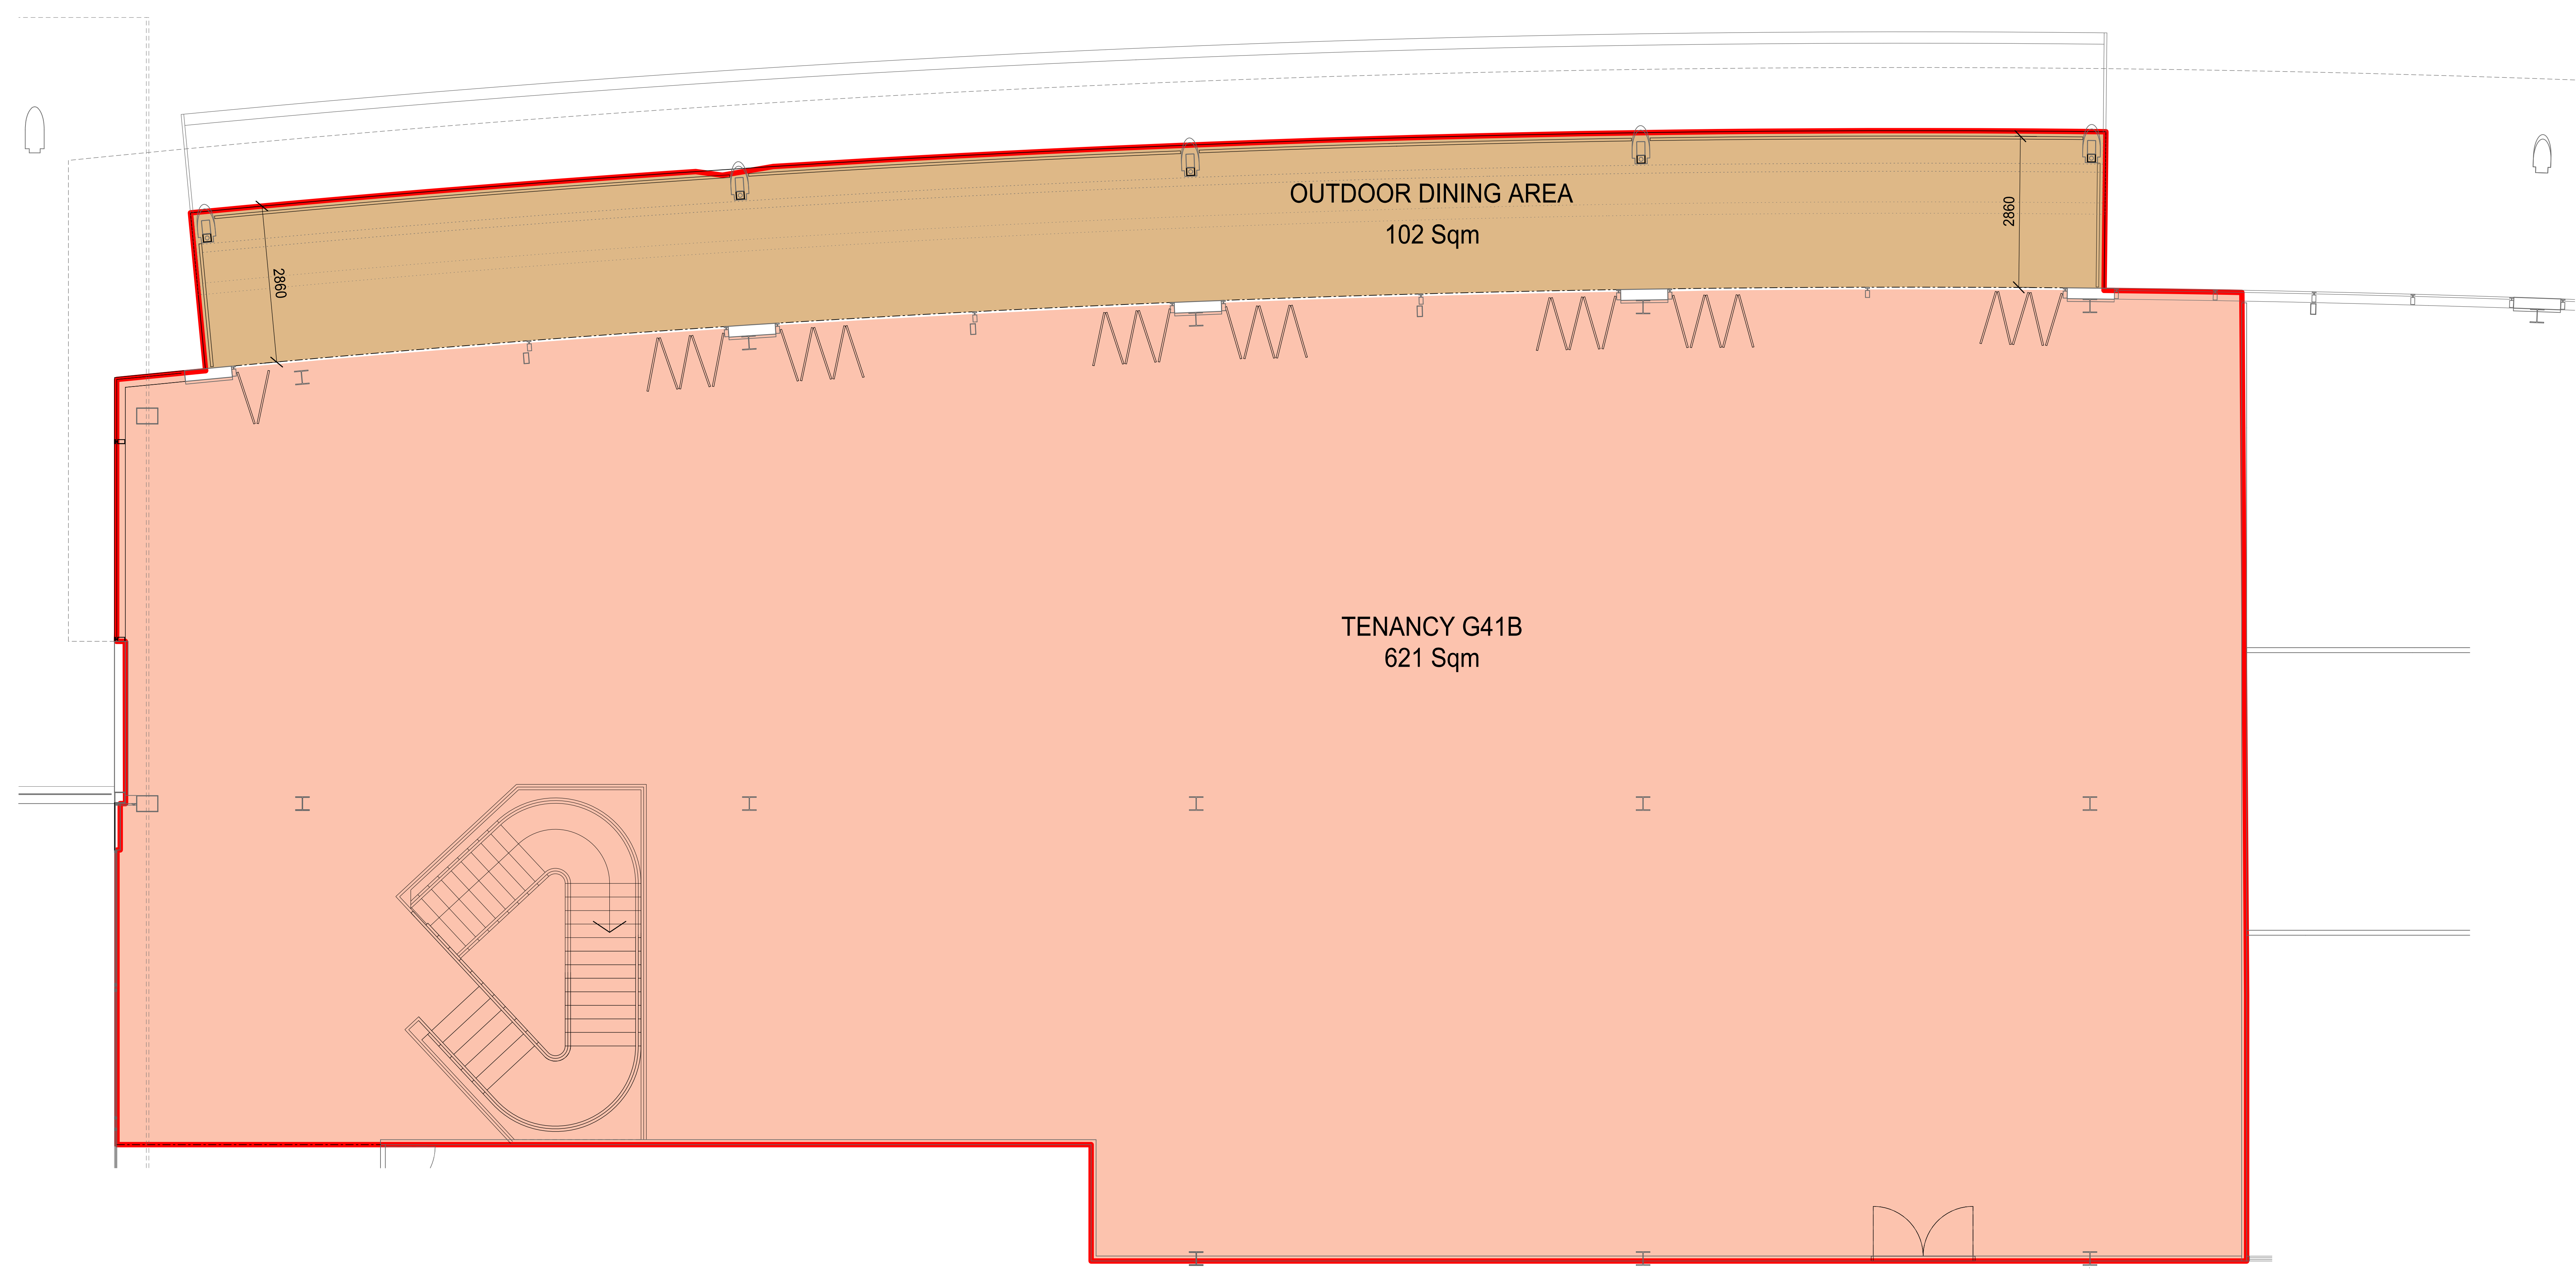

THE BUCHAN GROUP  
MELBOURNE

**The Buchan Group Melbourne Pty Ltd**  
A.C.N. 608 589 653  
Architects, Planners & Interior Designers  
Level 1, 696 Bourke Street, Melbourne  
Victoria 3006, AUSTRALIA  
Tel: +613 9329 1177 Fax: +613 9329 0481  
Email: tbg@melbourne.buchan.com.au  
© THE BUCHAN GROUP 2017

Project: CHADSTONE STAGE 45 GAP RECONFIGURATION 316143

Drawing Title: TENANCY G41B PROPOSED FLOOR PLAN LIQUOR LICENSING

Issue: TOWN PLANNING Checked by:


Drawn By: TS Approved By:

Scale @ A0: 1:50 Date: 01/12/16


Drawing Number: ATP-10025 Revision: 00  
File Name: C45-TBC-ZA-00-DR-ATP-10025

Purpose Of Issue: PRELIMINARY

Received by City of Stonnington on 08/12/2017. Any document provided is made available for the sole purpose of enabling its consideration and review as part of a planning process under the Planning and Environment Act 1987. This information must not be used for any purpose which may breach any copyright.

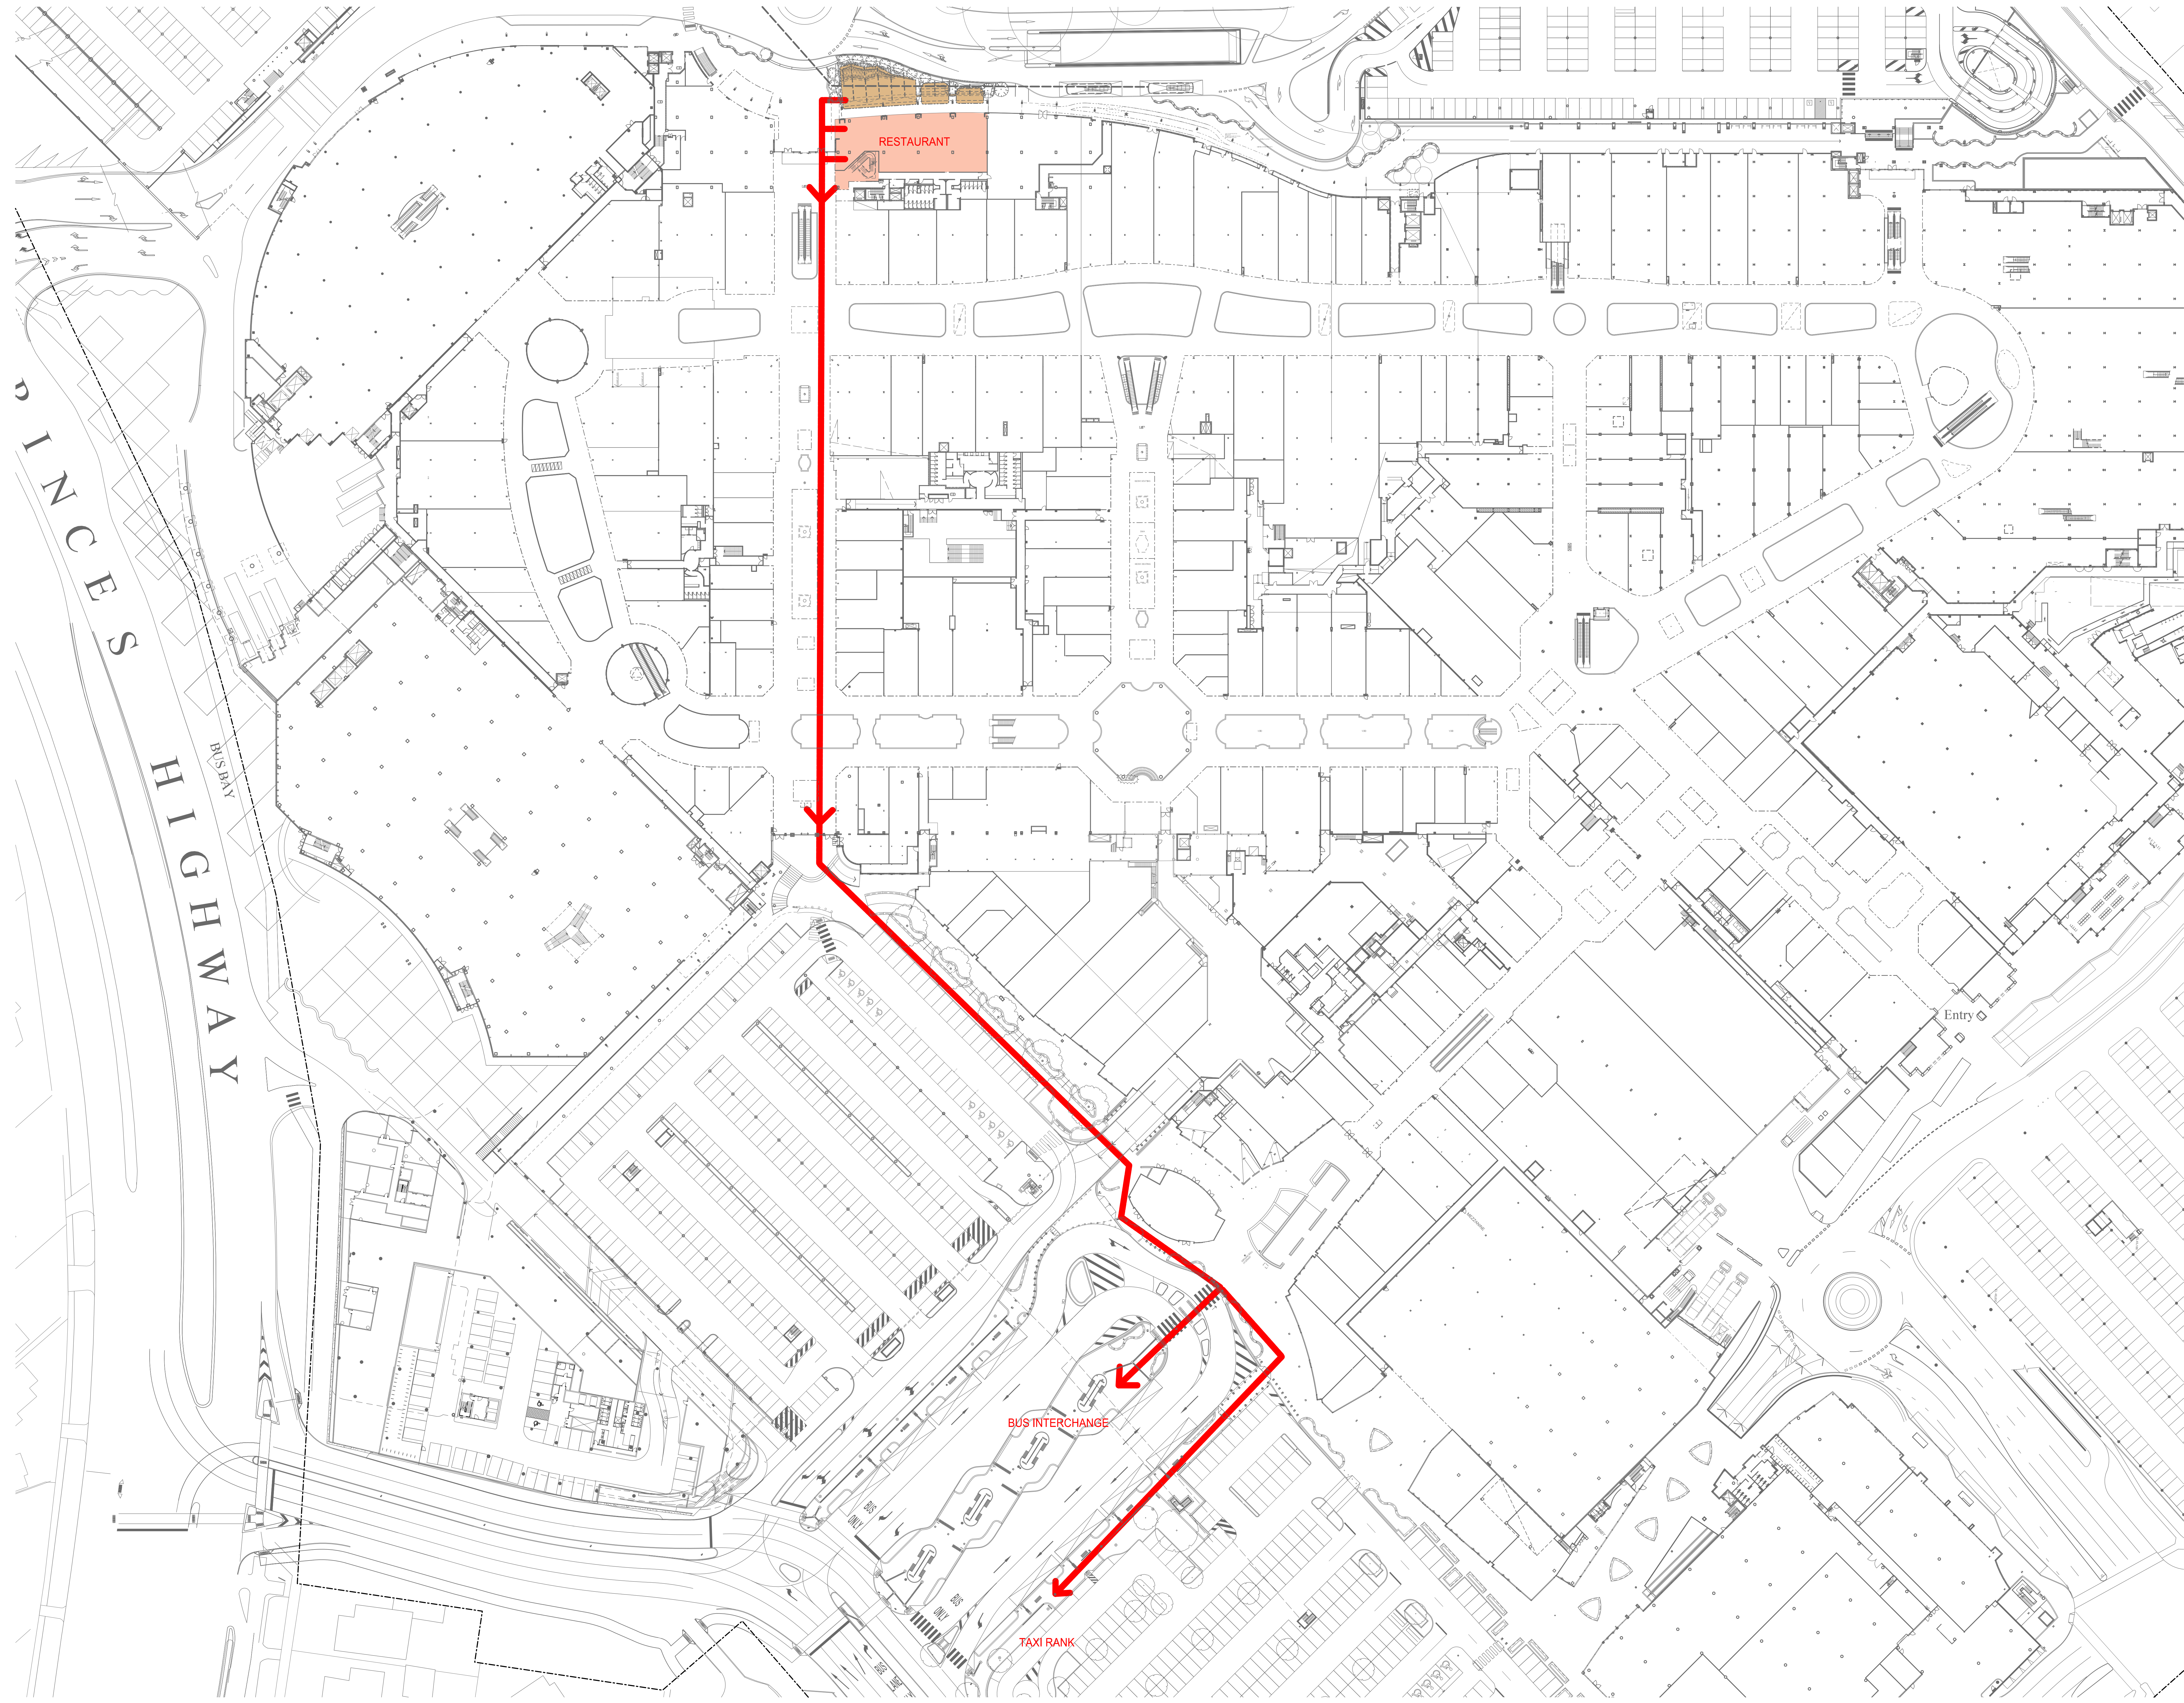

Revisions	Description	By	Date
00	ISSUED FOR INFORMATION ONLY.	TS	06/12/17

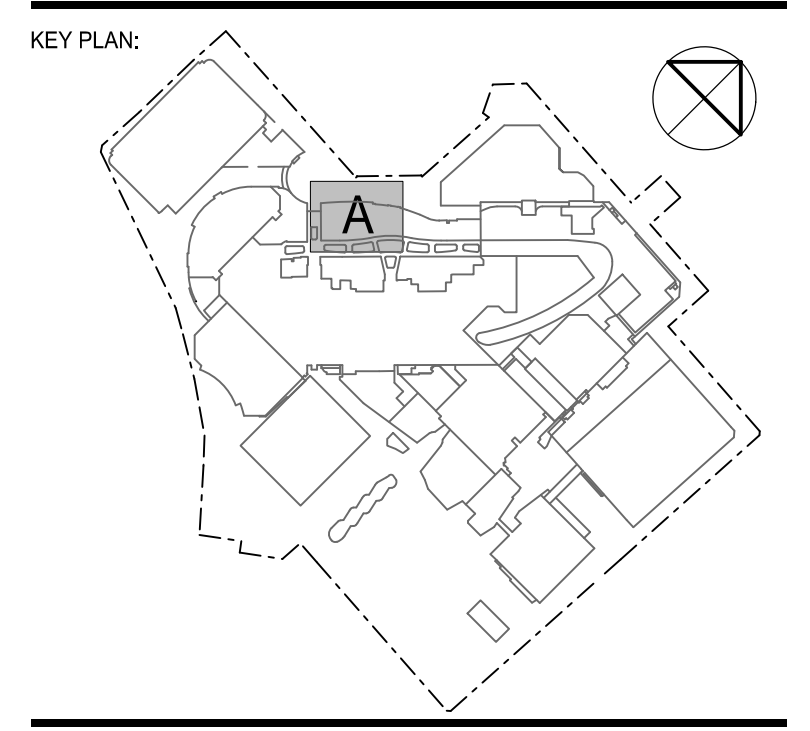

- NOTES
1. DO NOT SCALE DRAWINGS.
  2. CHECK AND VERIFY ALL DIMENSIONS ON SITE BEFORE COMMENCING WORK OR FABRICATION.
  3. ALL LEVELS ARE TO AHD UNLESS NOTED OTHERWISE.



THE BUCHAN GROUP  
MELBOURNE

The Buchan Group Melbourne Pty Ltd  
A.C.N. 608 589 655  
Address: Planners & Interior Designers  
Level 1, 696 Bourke Street, Melbourne,  
Victoria 3006, AUSTRALIA  
Tel: +613 8228 1172 Fax: +613 9329 0481  
Email: [big@melbourne.buchan.com.au](mailto:big@melbourne.buchan.com.au)  
© THE BUCHAN GROUP 2017

Project: CHADSTONE STAGE 45 GAP RECONFIGURATION 316143

Drawing Title: PUBLIC TRANSPORT ACCESS PLAN

Issue: SKETCH DESIGN Checked by:

Drawn By: TS Approved By:

Scale @ A0: 1:500 Date: 22/11/17

Drawing Number: ASK-080 Revision: 00

File Name: C45-TBC-2A-05-DR-ASK-080  
Purpose Of Issue: FOR INFORMATION

Received by City of Stonnington on 08/12/2017. Any document provided is made available for the sole purpose of enabling its consideration and review as part of a planning process under the Planning and Environment Act 1987. This information must not be used for any purpose which may breach any copyright.




- 01. Banquette Seating
- 02. Henge Polygonal Light Rings
- 03. Henge Tubular Pendant Lights
- 04. Linear Granite Paving
- 05. Off form concrete bench seating
- 06. Paola Lenti 'Ami' Outdoor Dining Chair
- 07. Paola Lenti 'Kiti' Outdoor Dining Chair
- 08. Patterned Paving
- 09. Perforated Metal Lantern
- 10. Skyrange Steel Doors
- 11. Slatted Timber Ceiling
- 12. Stone Table with Unpolished Brass Trim
- 13. Water Wall Cladding
- 14. Thermofilm 'Heatstrip' recessed radiant electric heating



Received by City of Stonnington on 08/09/2017. Any document provided is made available for the sole purpose of enabling its consideration and review as part of a planning process under the Planning and Environment Act 1987. This information must not be used for any purpose which may breach any copyright.

Received by City of Stonnington on 08/09/2017. Any document provided is made available for the sole purpose of enabling its consideration and review as part of a planning process under the Planning and Environment Act 1987. This information must not be used for any purpose which may breach any copyright.

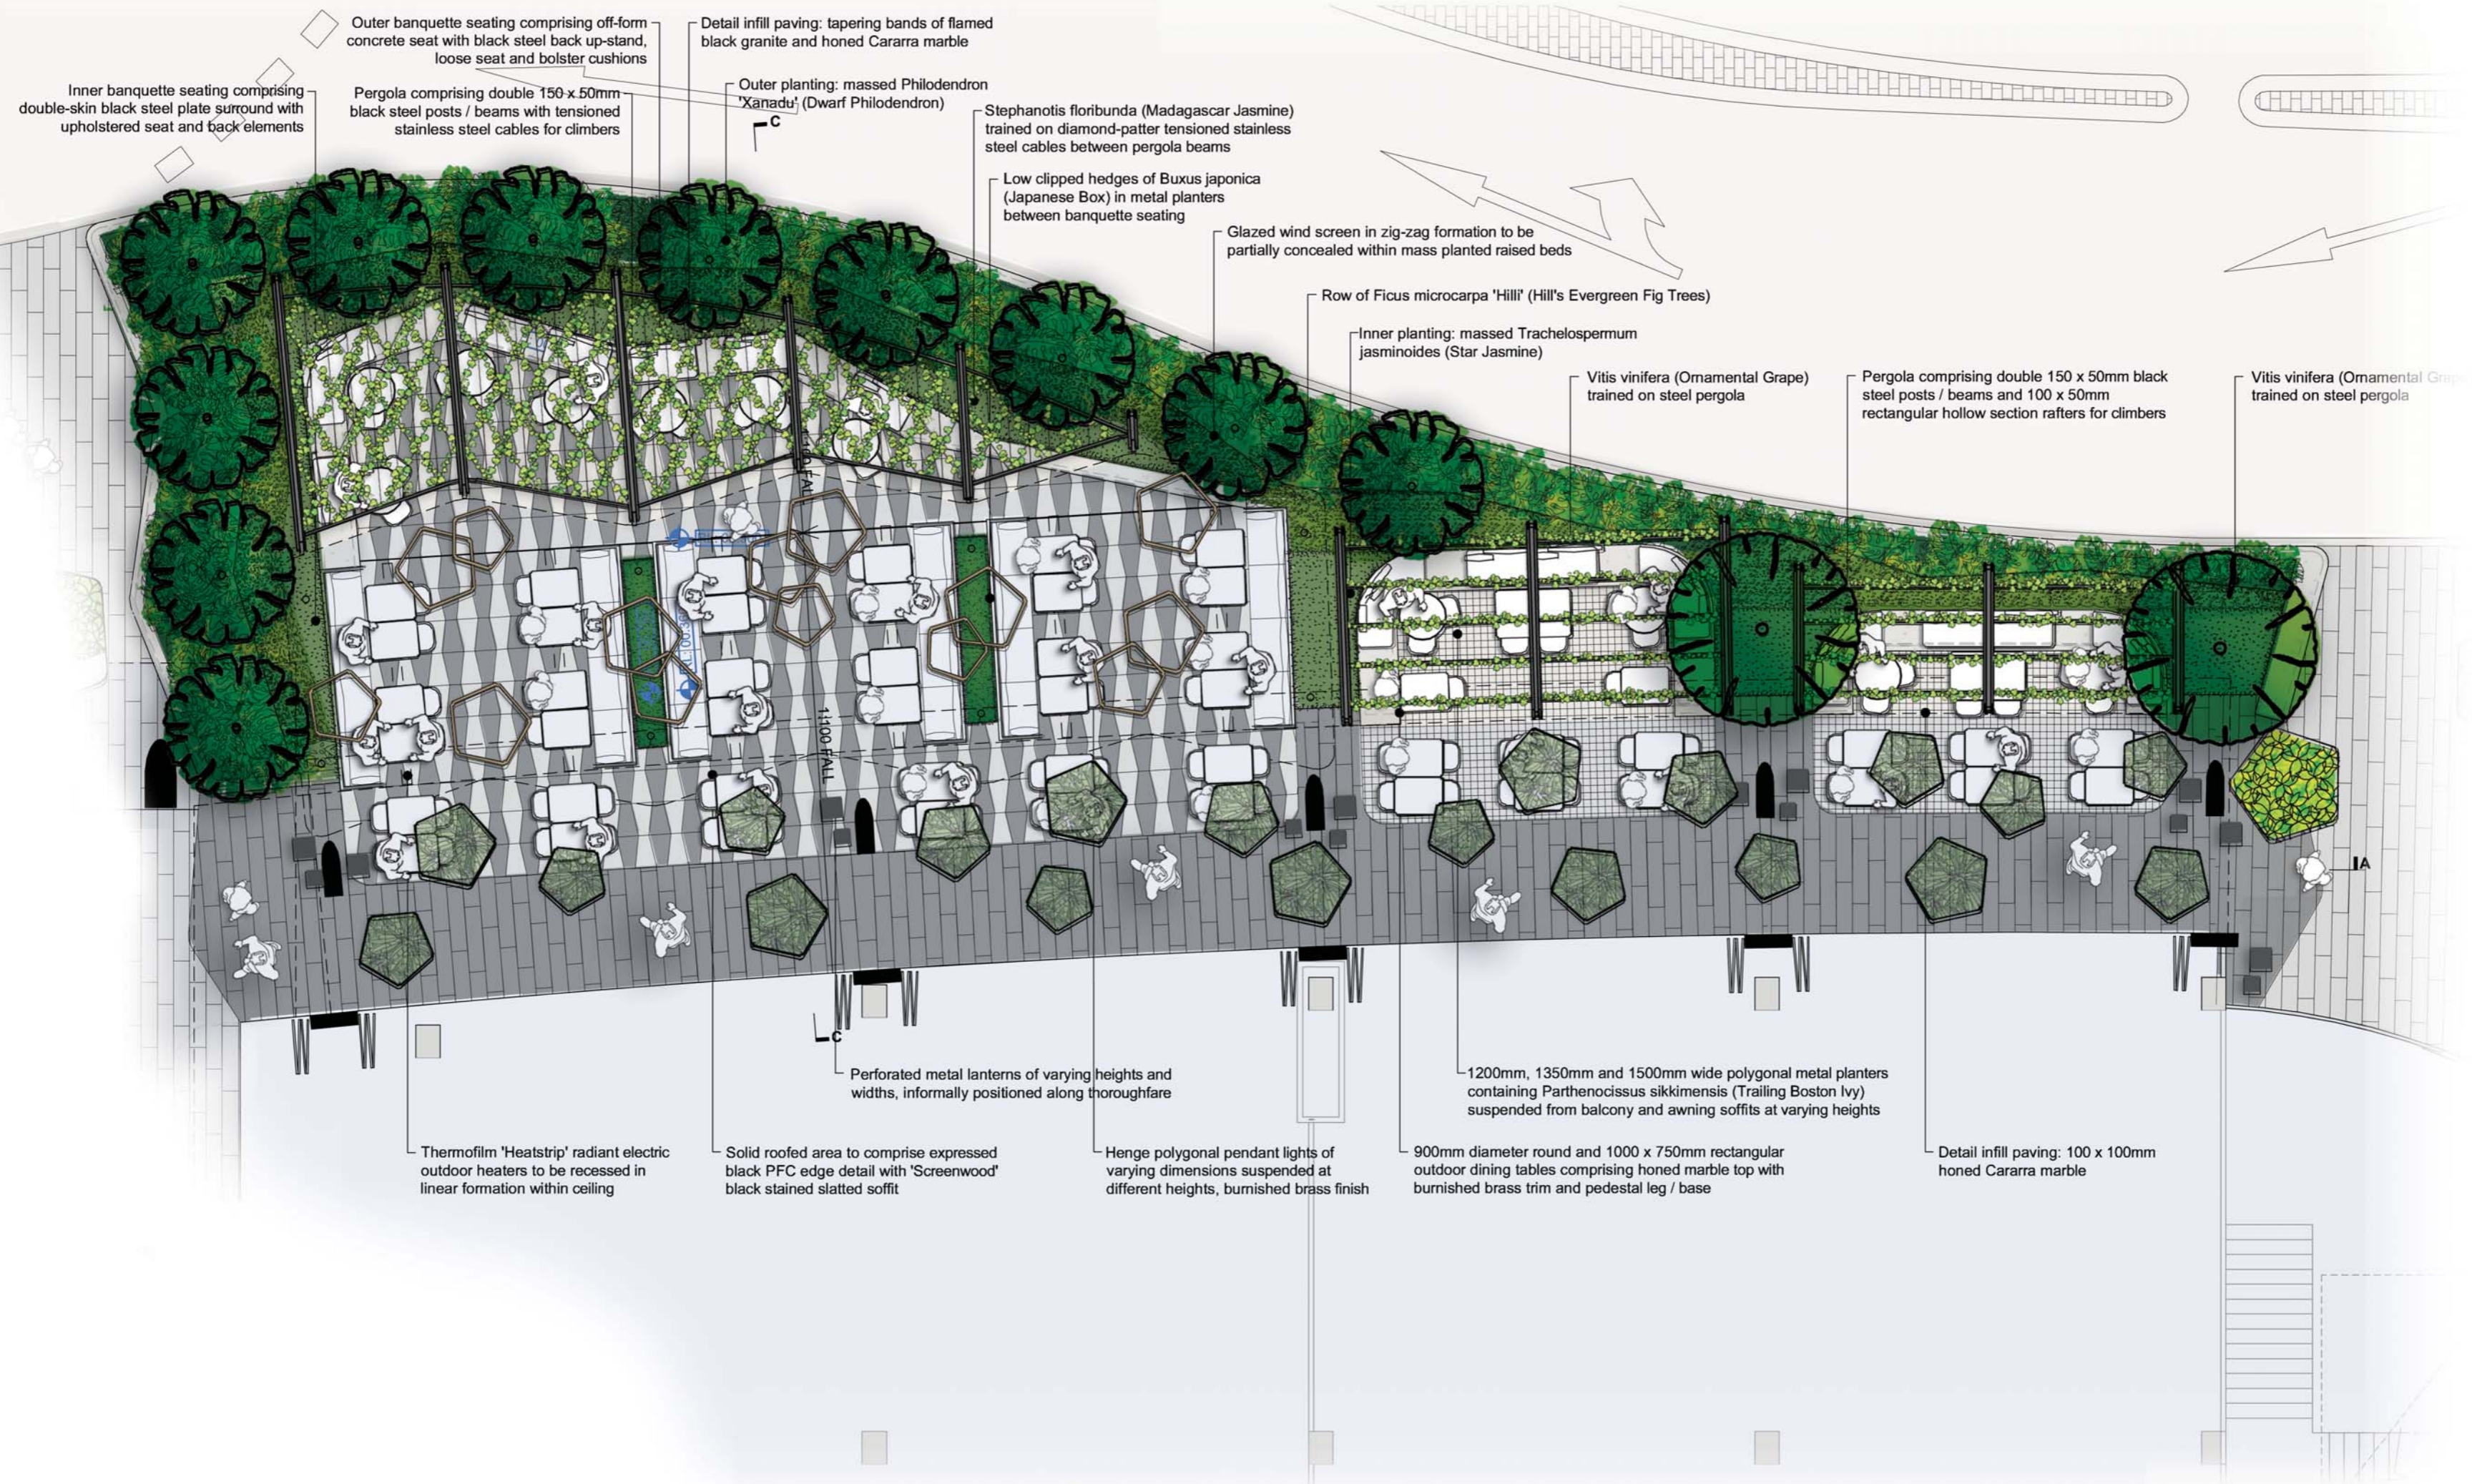

**PARTIAL PLAN - GROUND LEVEL**  
SCALE 1 : 100




Jack Merlo  
Design & Landscape  
  
332A Toorak Road  
South Yarra Victoria  
3141 Australia  
  
+61 3 9866 5550  
info@jackmerlo.com  
www.jackmerlo.com

**CONDITIONS OF USE**  
This document may only be used as permitted by the terms of the Consultancy Agreement and for the purposes and stages of the Project for which it has been prepared and delivered by Jack Merlo; and by authorised persons who agree to these conditions.  
Subject only to the Consultancy Agreement:  
1. This document and all intellectual property rights in it remain the property of Jack Merlo and may not be changed, used, reproduced, provided or disclosed by or to any person without the written consent of Jack Merlo, and only then with clear identification of Jack Merlo as author and owner of all changes made.  
2. Each user must:  
(a) Not scale any drawing, use figured dimensions only and verify all dimensions;  
(b) Only use this document in conjunction with all other relevant Project documents, specifications and information from any person;  
(c) Where this document is issued in electronic form, make all appropriate electronic data, systems and document checks and comply with all third party proprietary software requirements;  
(d) Properly form their own opinions as to the correctness and sufficiency of the document for their purposes and notify Jack Merlo immediately upon becoming aware of any issues;  
3. To the maximum extent permitted by law, all conditions and warranties concerning this document are expressly excluded and each user accepts fully and will appropriately insure for all risks and releases and indemnifies Jack Merlo from and against all claims, liabilities, loss, costs and expenses arising out of or in connection with any use, reliance upon, reproduction or disclosure of or change to this document.

**PROJECT TITLE**  
**Chadstone Shopping Centre - West Plaza Redevelopment**  
**CLIENT**  
Vicinity Centres PM Pty. Ltd.  
  
SCALE @ A2 1 : 100

DRAWING TITLE			
Partial Plan			
PROJECT NUMBER	DRAWING STATUS	DATE	REVISION
17.014	TP01	06.09.17	D

Figured dimensions take precedence to scale readings. Verify all dimensions on site. Report any discrepancies to Jack Merlo Office for decision before proceedings with the work.

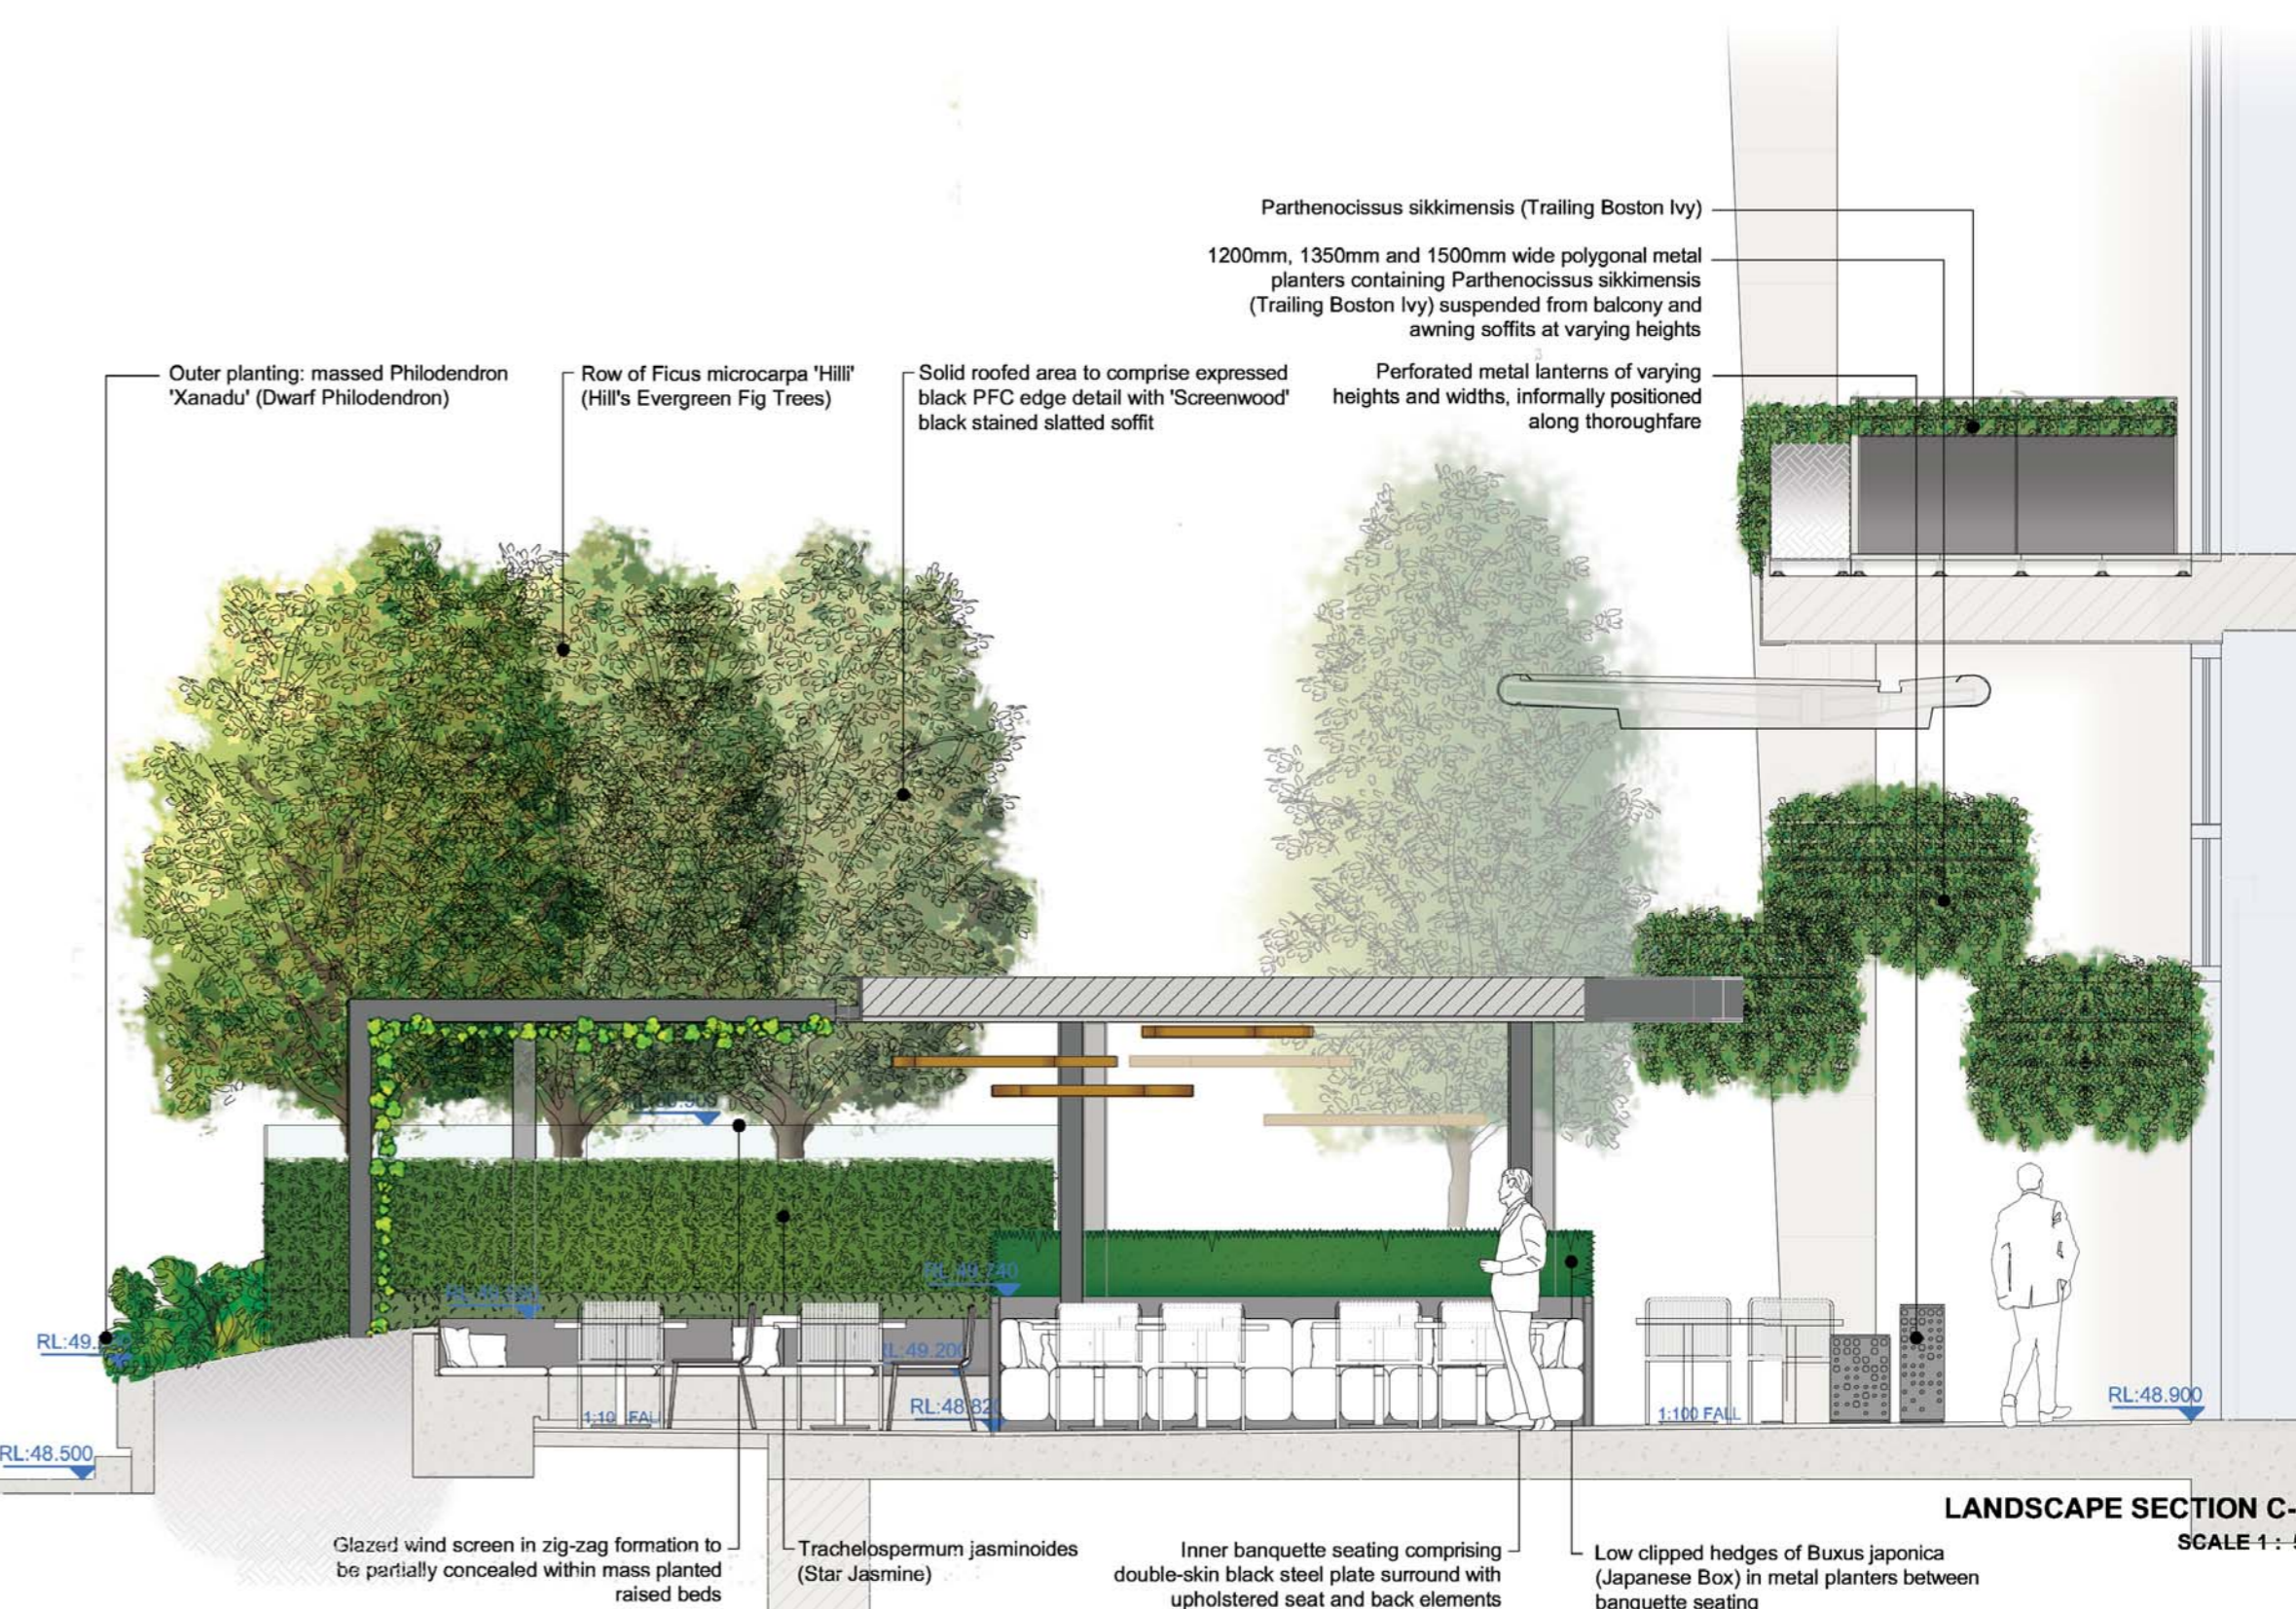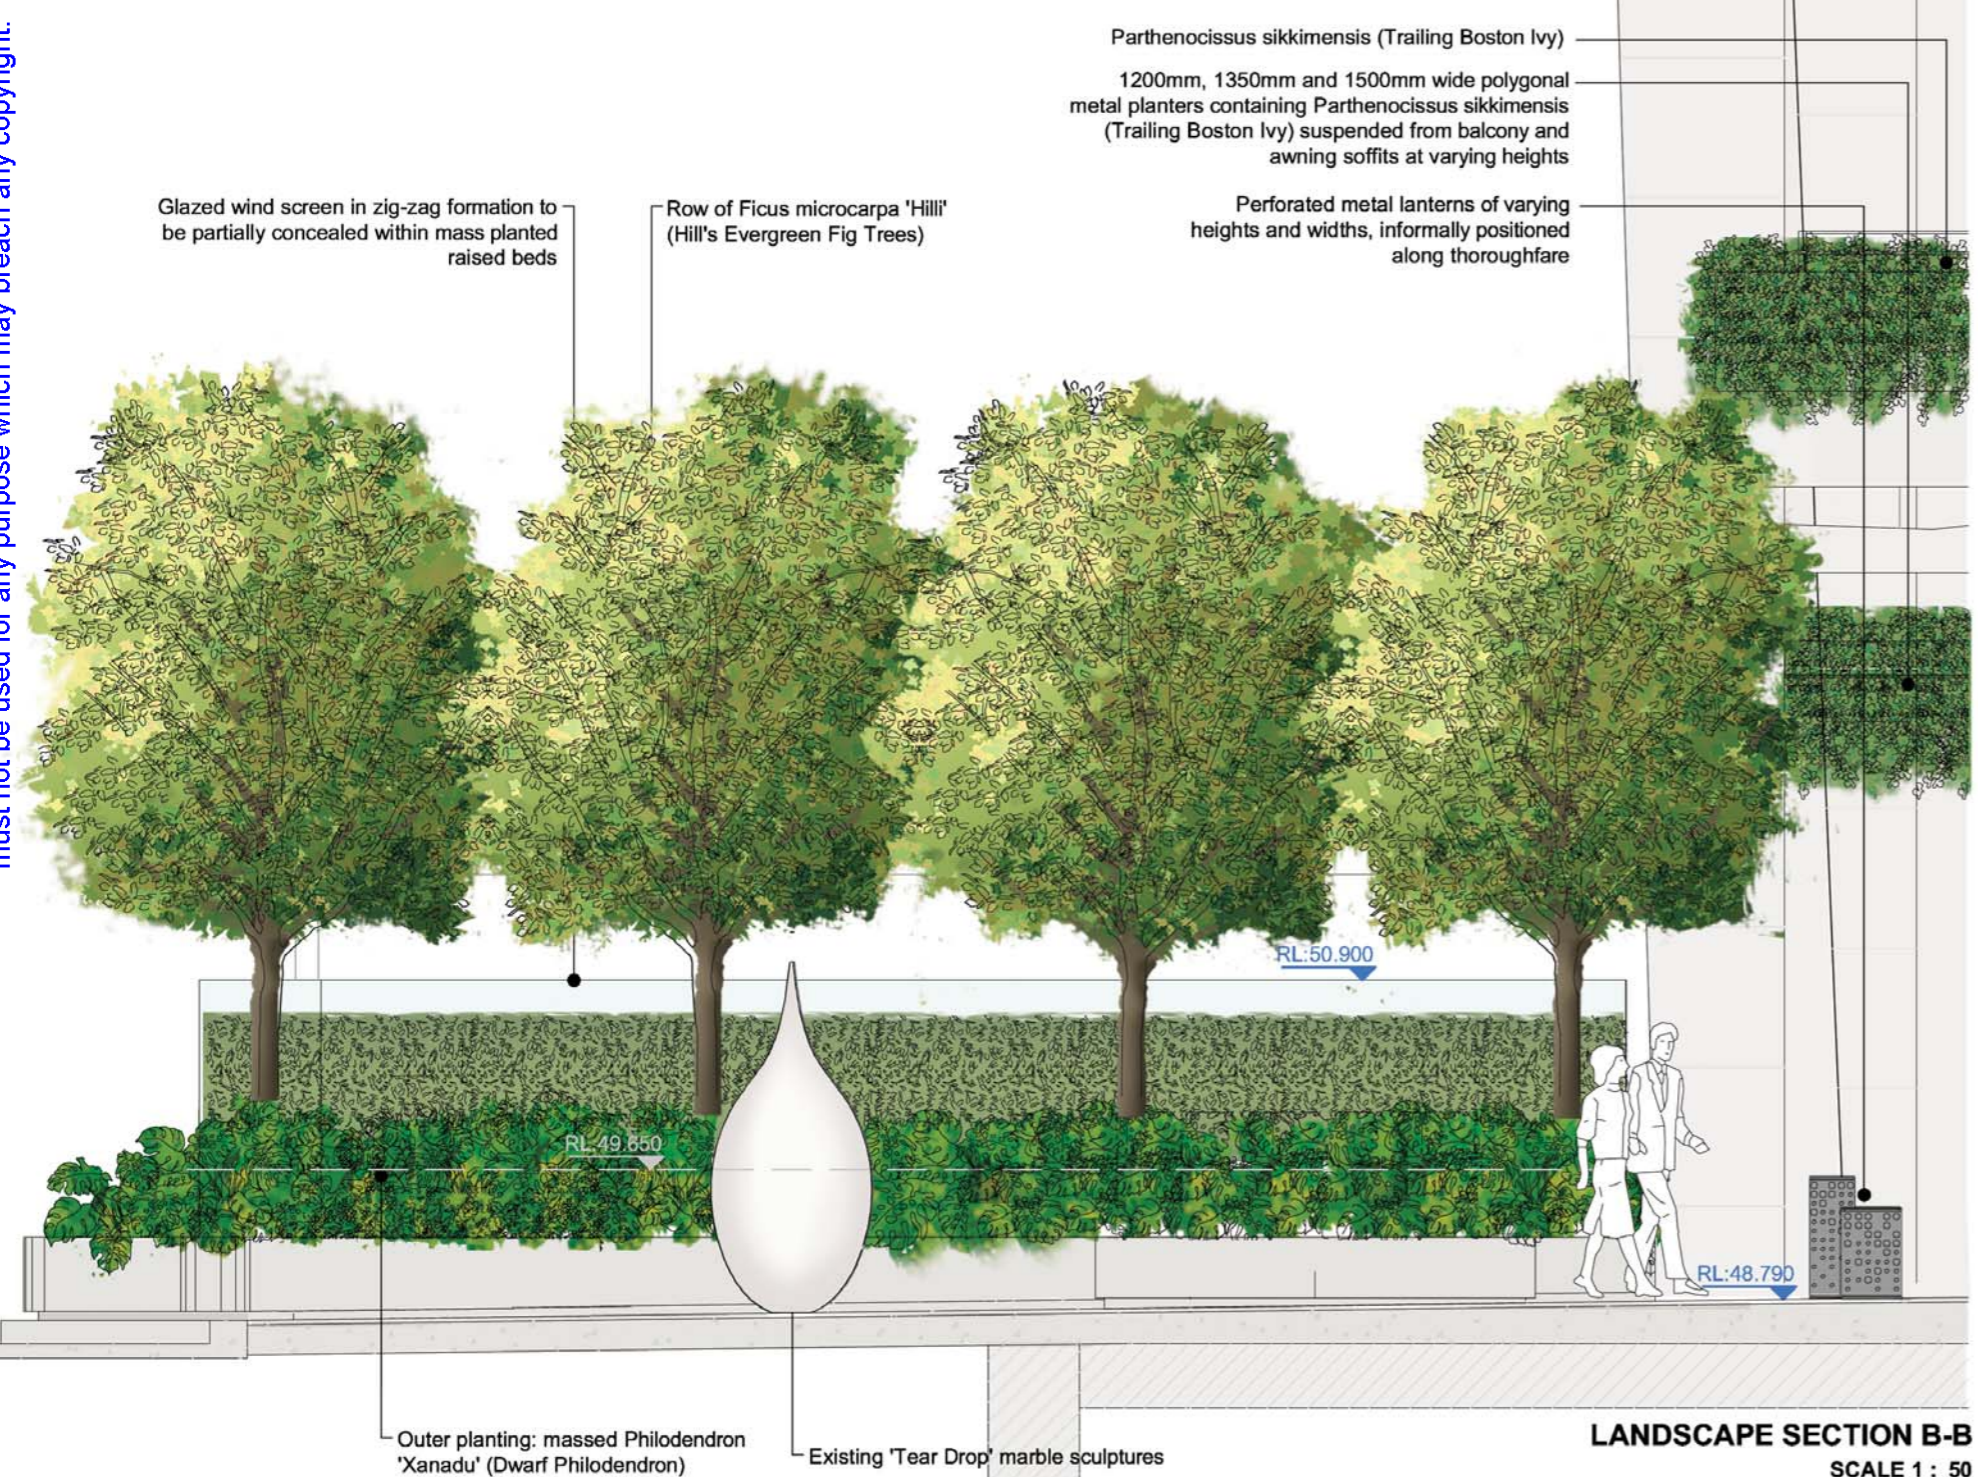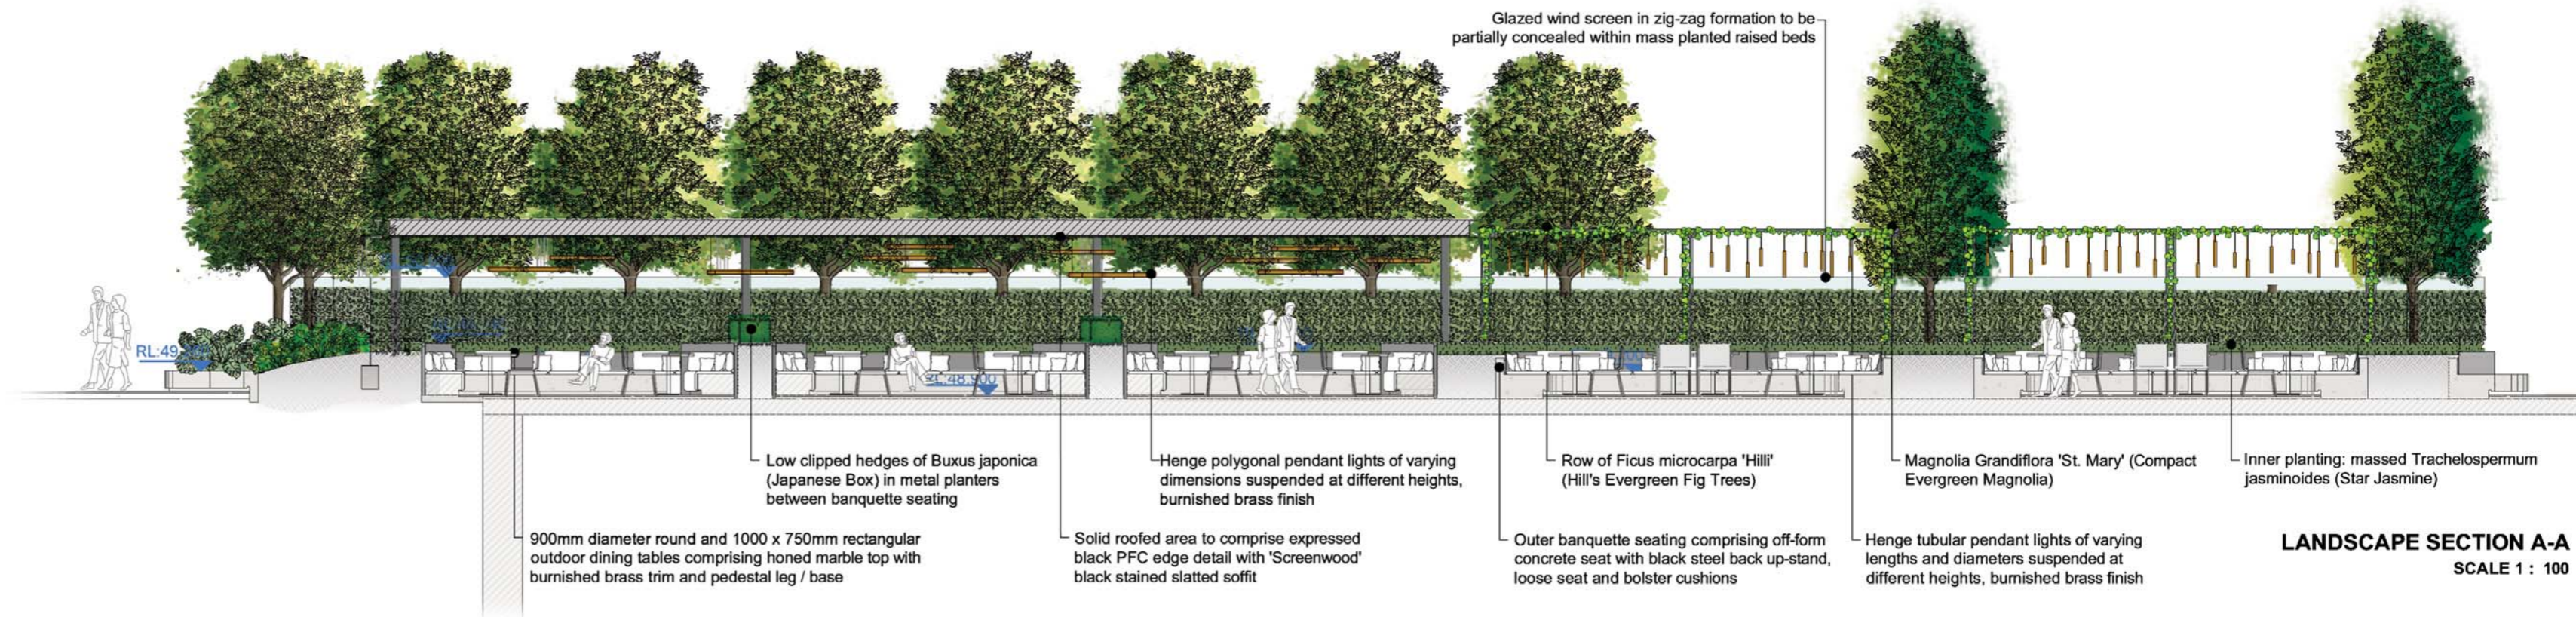

Jack Merlo  
Design & Landscape

332A Toorak Road  
South Yarra Victoria  
3141 Australia

+61 3 9866 5550  
info@jackmerlo.com  
www.jackmerlo.com

**CONDITIONS OF USE**  
This document may only be used as permitted by the terms of the Consultancy Agreement and for the purposes and stages of the Project for which it has been prepared and delivered by Jack Merlo; and by authorised persons who agree to these conditions.

Subject only to the Consultancy Agreement:

- This document and all intellectual property rights in it remain the property of Jack Merlo and may not be changed, used, reproduced, provided or disclosed by or to any person without the written consent of Jack Merlo, and only then with clear identification of Jack Merlo as author and owner of all changes made.
- Each user must:
  - Not scale any drawing, use figured dimensions only and verify all dimensions;
  - Only use this document in conjunction with all other relevant Project documents, specifications and information from any person;
  - Where this document is issued in electronic form, make all appropriate electronic data, systems and document checks and comply with all third party proprietary software requirements;
  - Properly form their own opinions as to the correctness and sufficiency of the document for their purposes and notify Jack Merlo immediately upon becoming aware of any issues;
- To the maximum extent permitted by law, all conditions and warranties concerning this document are expressly excluded and each user accepts fully and will appropriately insure for all risks and releases and indemnifies Jack Merlo from and against all claims, liabilities, loss, costs and expenses arising out of or in connection with any use, reliance upon, reproduction or disclosure of or change to this document.

**PROJECT TITLE**  
Chadstone Shopping Centre - West Piazza Redevelopment

**CLIENT**  
Vicinity Centres PM Pty. Ltd.

SCALE @ A1 1 : 50

**DRAWING TITLE**  
Landscape Sections

PROJECT NUMBER	DRAWING STATUS	DATE	REVISION
17.014	TP02	06.09.17	D

Figured dimensions take precedence to scale readings. Verify all dimensions on site. Report any discrepancies to Jack Merlo Office for decision before proceedings with the work.

Received by City of Stonnington on 08/09/2017. Any document provided is made available for the sole purpose of enabling its consideration and review as part of a planning process under the Planning and Environment Act 1987. This information must not be used for any purpose which may breach any copyright.



01



03



09



02

14



05



07



06



04


1. Buxus Japonica (Japanese Box)
2. Ficus microcarpa 'Hilli' (Hills Evergreen Fig)
3. Lagerstroemia indica 'Natchez' (White Crepe Myrtle)
4. Murraya paniculata (Orange Jessamine)
5. Philodendron 'Xanadu' (Dwarf Philodendron)
6. Rhamphiolepis indica 'Spring Pearl' (Dwarf Indian Hawthorn)
7. Trachelospermum jasminoides (Common Star Jasmine)
8. Ulmus parvifolia 'Todd' (Chinese Elm)






**Discussion Plans submitted to Council 21 March 2018**

Received by City of Stonnington on 21/03/2018. Any document provided is made available for the sole purpose of enabling its consideration and review as part of a planning process under the Planning and Environment Act 1987. This information must not be used for any purpose which may breach any copyright.

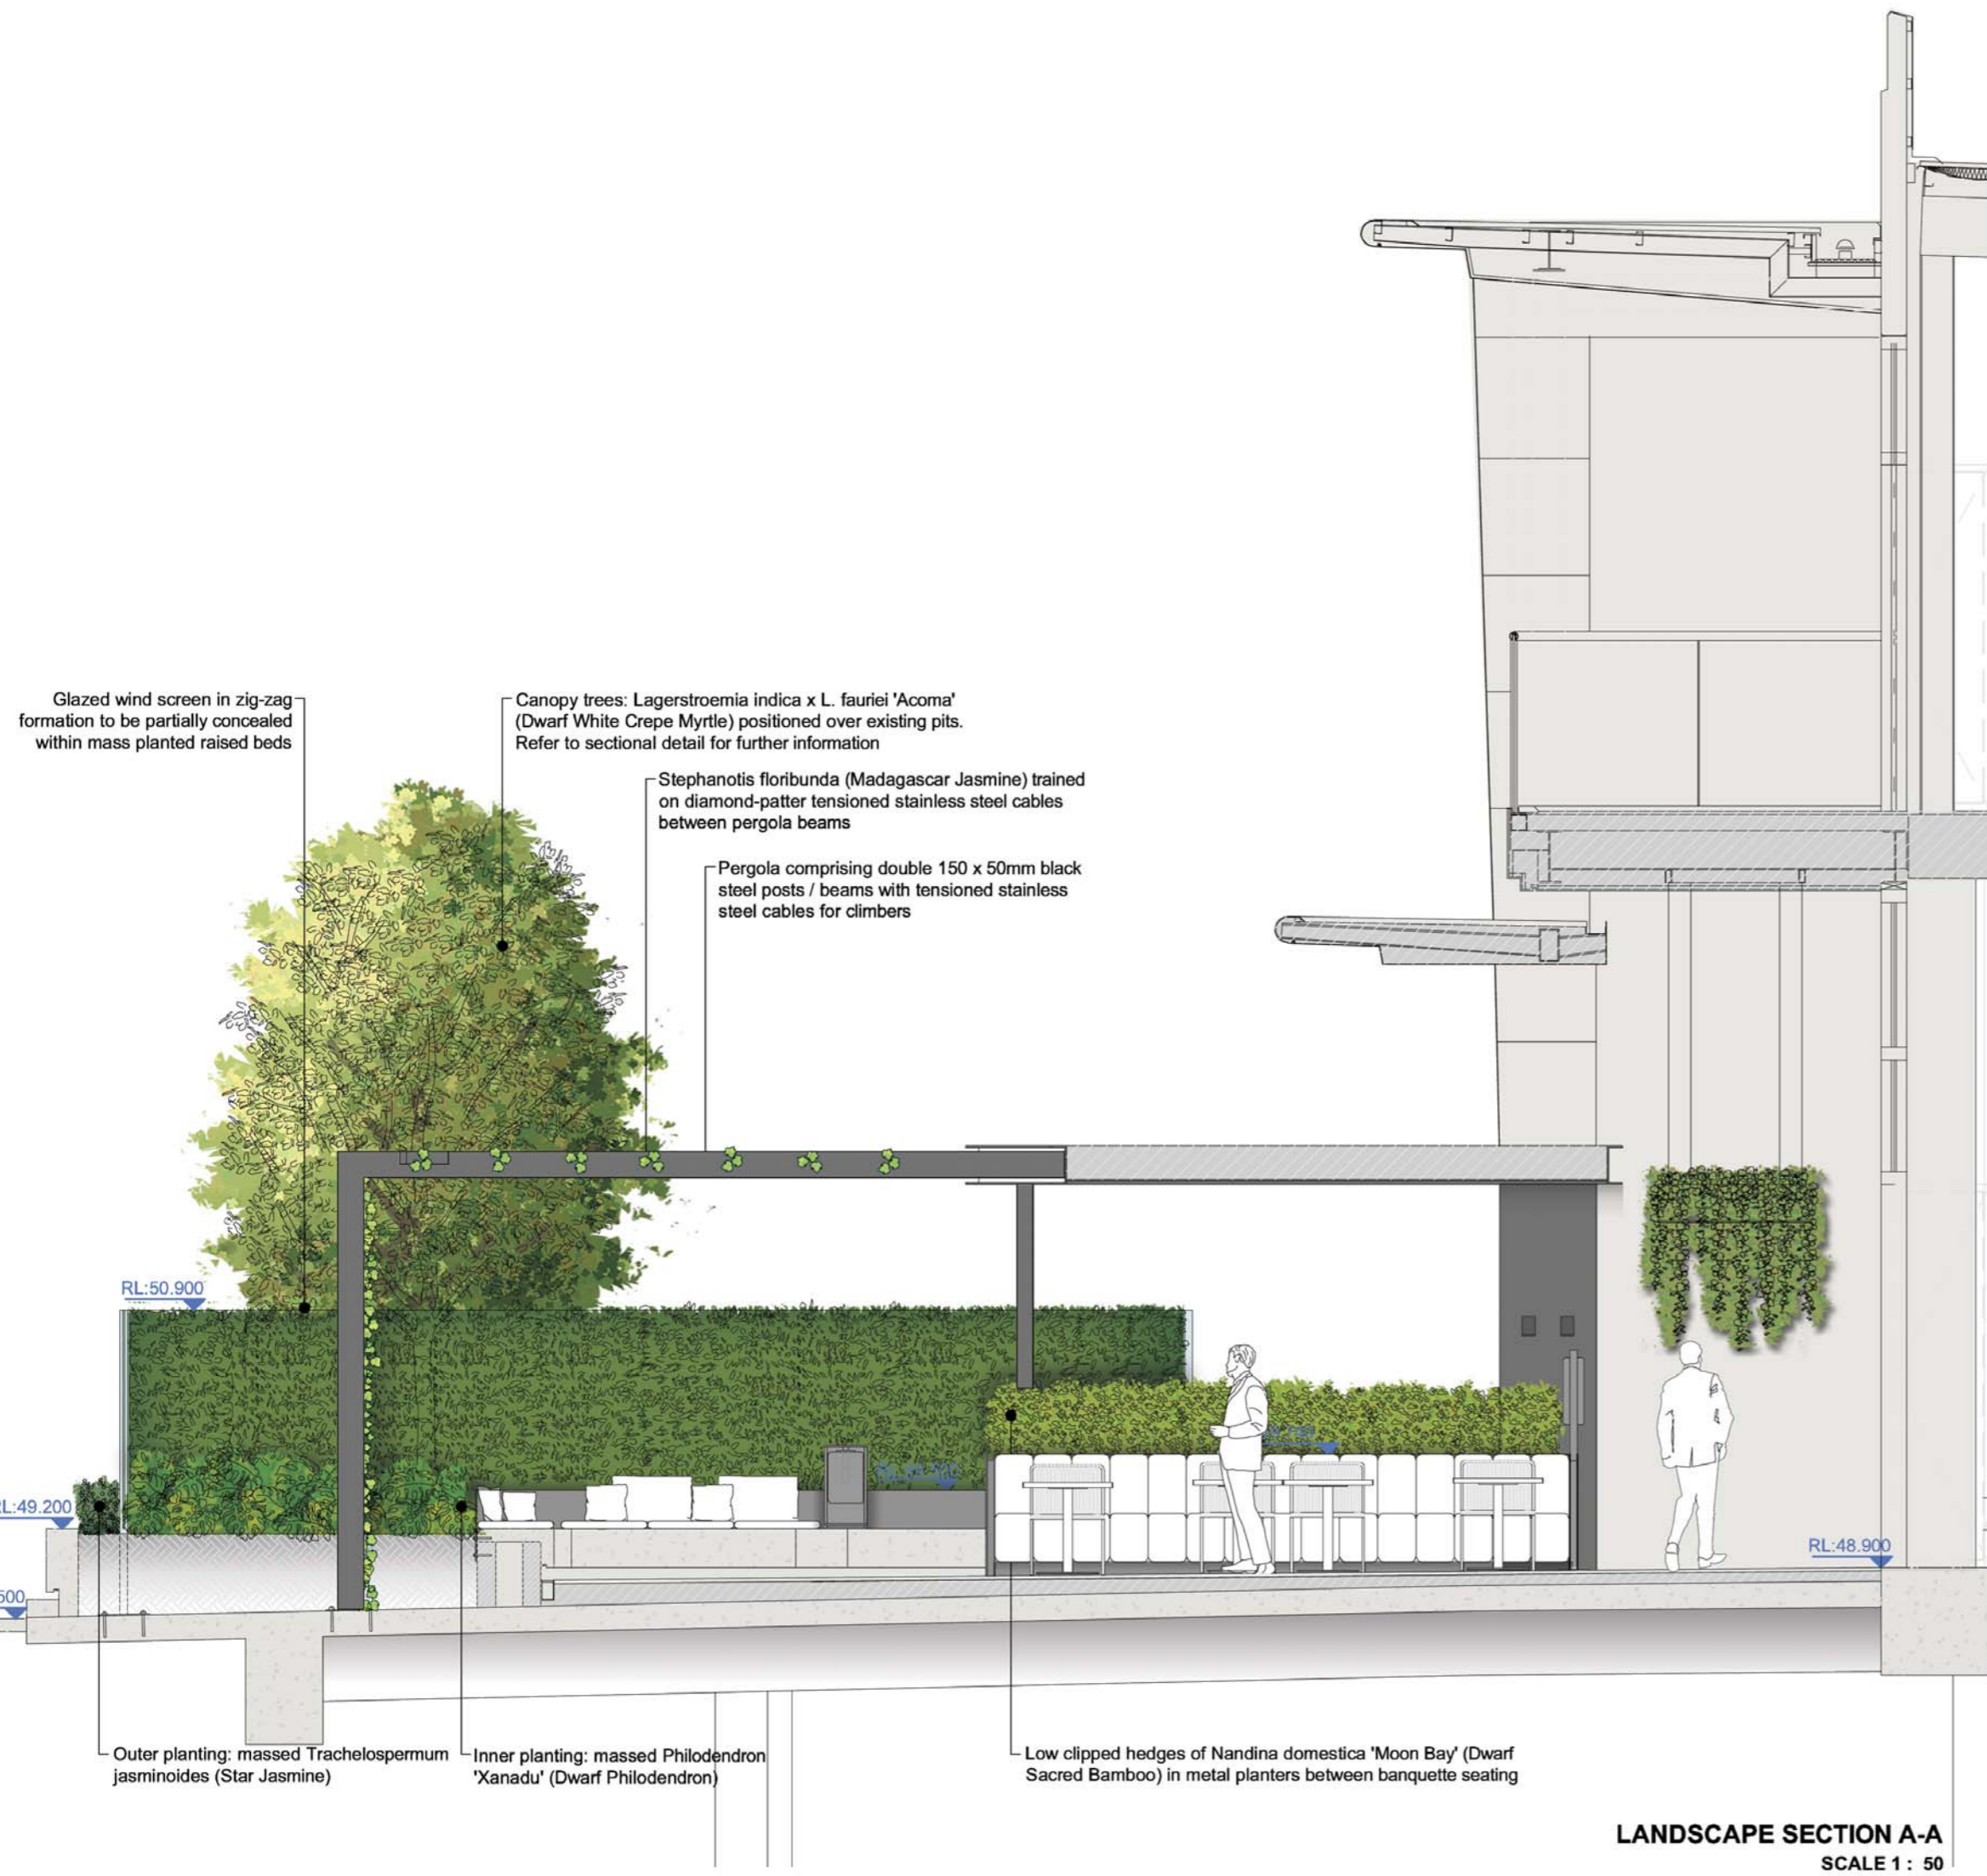

Pergola frame: 100 x 50mm rectangular hollow section galvanised steel rafters with 16mm diameter solid section galvanised steel rods at nominal 600mm spacings

Glazed wind screen in zig-zag formation to be partially concealed within mass planted raised beds

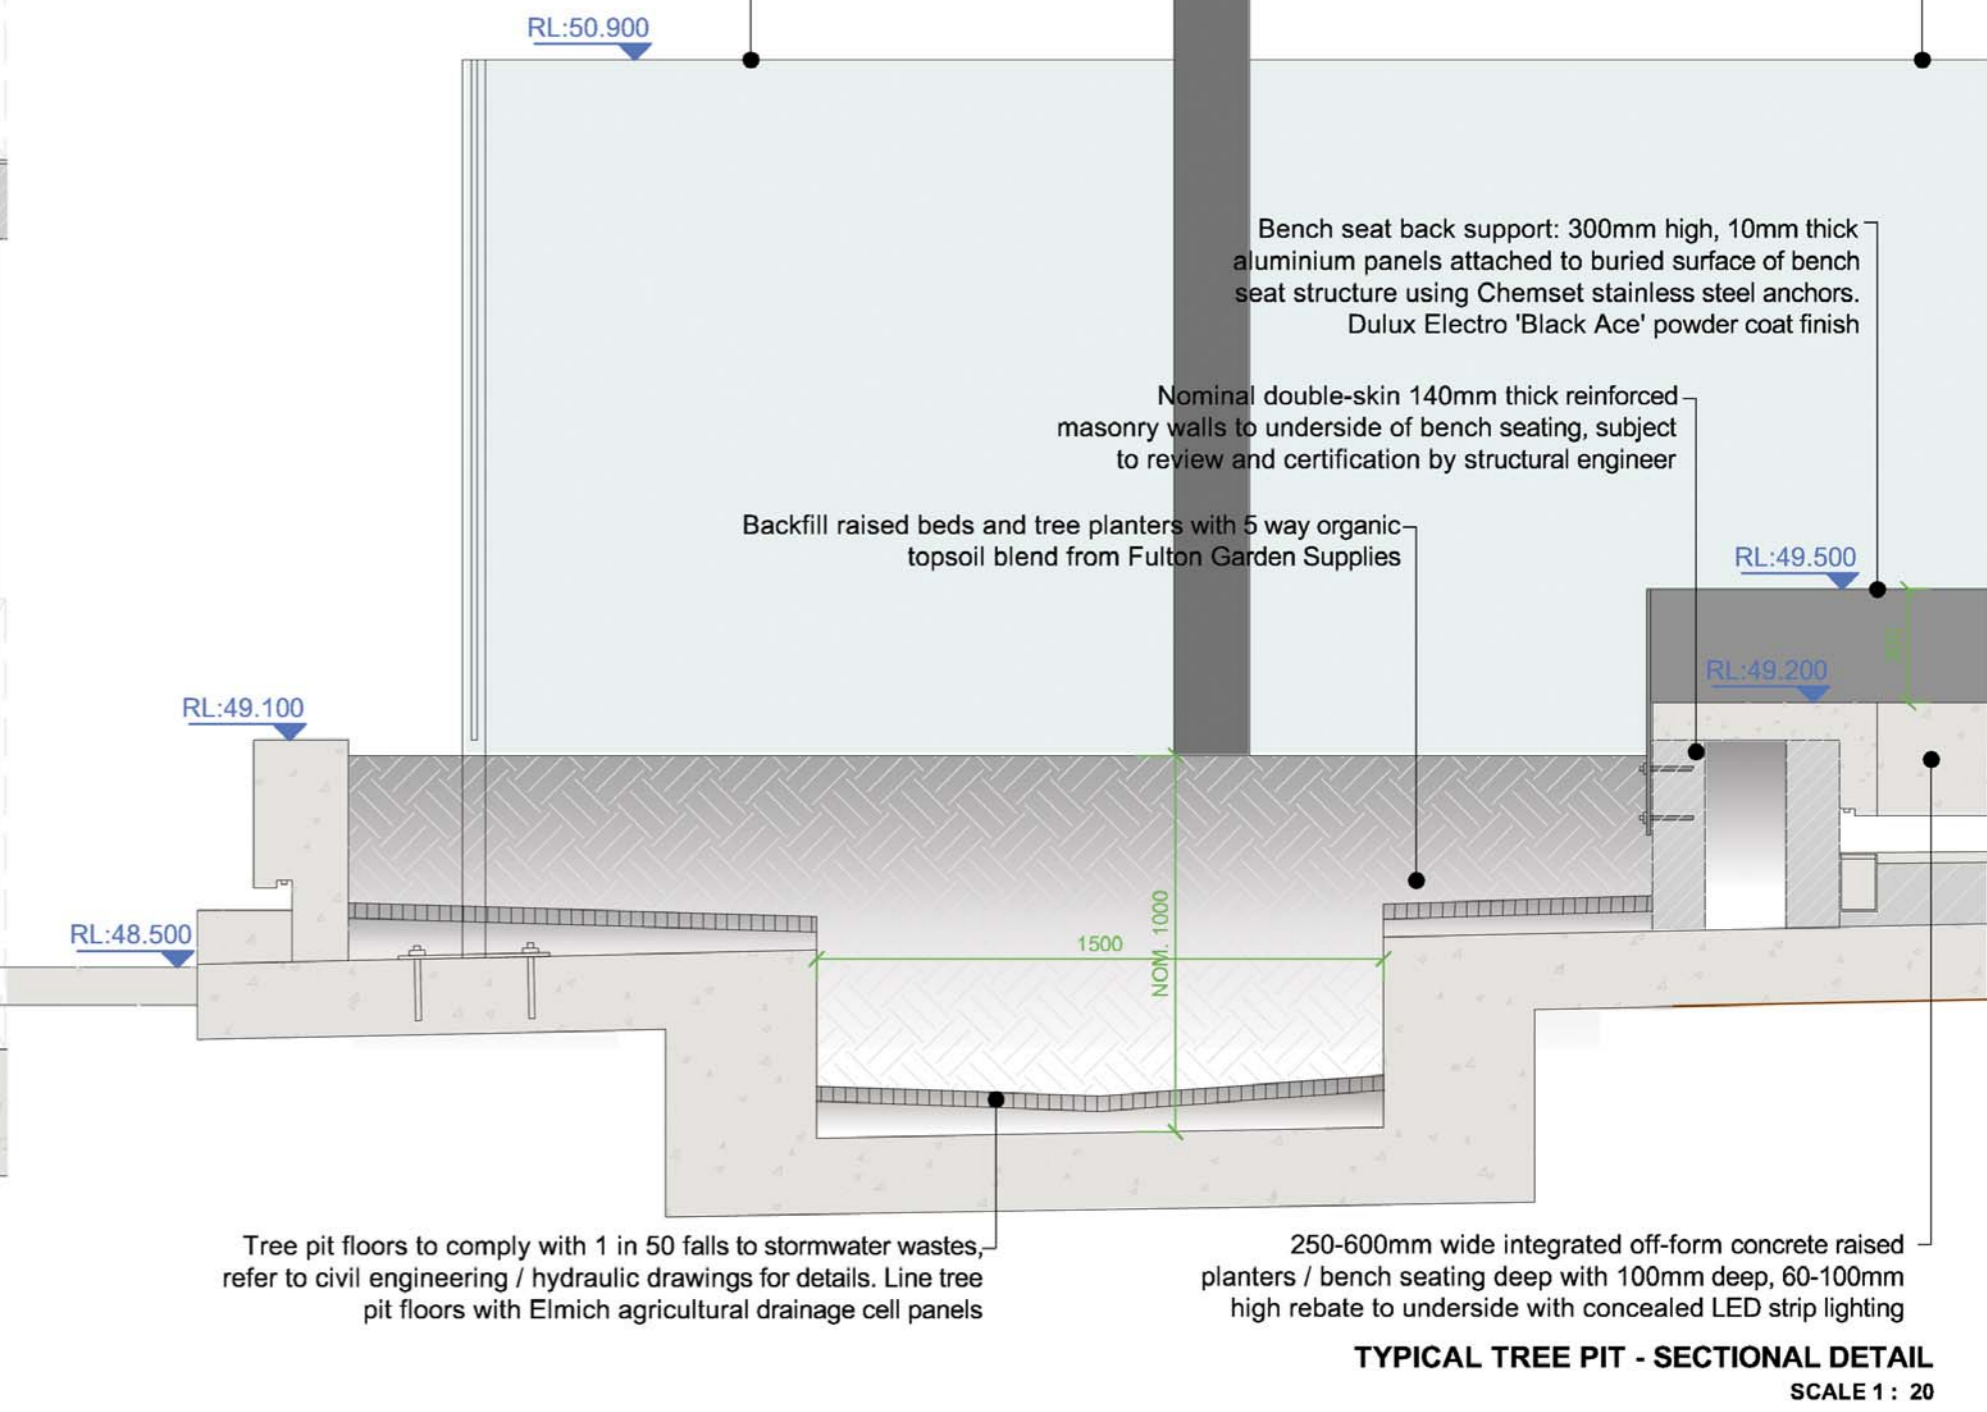

Jack Merlo  
Design & Landscape  
  
332A Toorak Road  
South Yarra Victoria  
3141 Australia  
  
+61 3 9866 5550  
info@jackmerlo.com  
www.jackmerlo.com

**CONDITIONS OF USE**  
This document may only be used as permitted by the terms of the Consultancy Agreement and for the purposes and stages of the Project for which it has been prepared and delivered by Jack Merlo; and by authorised persons who agree to these conditions.  
Subject only to the Consultancy Agreement:

- This document and all intellectual property rights in it remain the property of Jack Merlo and may not be changed, used, reproduced, provided or disclosed by or to any person without the written consent of Jack Merlo, and only then with clear identification of Jack Merlo as author and owner of all changes made.
- Each user must:
  - Not scale any drawing, use figured dimensions only and verify all dimensions;
  - Only use this document in conjunction with all other relevant Project documents, specifications and information from any person;
  - Where this document is issued in electronic form, make all appropriate electronic data, systems and document checks and comply with all third party proprietary software requirements;
  - Properly form their own opinions as to the correctness and sufficiency of the document for their purposes and notify Jack Merlo immediately upon becoming aware of any issues;
- To the maximum extent permitted by law, all conditions and warranties concerning this document are expressly excluded and each user accepts fully and will appropriately insure for all risks and releases and indemnifies Jack Merlo from and against all claims, liabilities, loss, costs and expenses arising out of or in connection with any use, reliance upon, reproduction or disclosure of or change to this document.

PROJECT TITLE  
**Chadstone Shopping Centre - West Piazza Redevelopment**  
  
CLIENT  
Vicinity Centres PM Pty. Ltd.  
  
SCALE @ A2 1 : 50

DRAWING TITLE  
**Landscape Section AA and Sectional Details**

PROJECT NUMBER	DRAWING STATUS	DATE	REVISION
17.014	TP02	21.03.18	G

Figured dimensions take precedence to scale readings. Verify all dimensions on site. Report any discrepancies to Jack Merlo Office for decision before proceedings with the work.

Received by City of Stennington on 21/03/2018. Any document provided is made available for the sole purpose of enabling its consideration and review as part of a planning process under the Planning and Environment Act 1987. This information must not be used for any purpose which may breach any copyright.



PARTIAL PLAN - GROUND LEVEL  
SCALE 1 : 100

**PLANTING SCHEDULE**

Symbol	Botanical Name	Common Name	Pot Size	Quantity	Planted Height	Planted Width	Maintained Height	Maintained Width
L1	Lagerstroemia indica x L. fauriei 'Acoma'	Dwarf White Crepe Myrtle	300lit	03	200cm	300cm	300cm	300cm
M1	Murraya paniculata	Orange Jessamine	25cm	110	40cm	30cm	120cm	80cm
N1	Nandina domestica 'Moon Bay'	Dwarf Sacred Bamboo	20cm	60	20cm	20cm	60cm	40cm
P1	Philodendron scandens	Climbing Philodendron	20cm	98	10cm	20cm	20cm	150cm
P2	Philodendron 'Xanadu'	Dwarf Philodendron	20cm	190	20cm	20cm	40cm	50cm
S1	Stephanotis floribunda	Madagascar Jasmine	25cm	10	60cm	30cm	300cm	500cm
T1	Trachelospermum jasminoides	Star Jasmine	17cm	146	20cm	20cm	40cm	60cm

**FINISHES SCHEDULE**

Code	Finish	Description
FG-L	Flamed Granite Paving - Linear Pattern	Material: charcoal granite, flamed finish. Apply penetrative dry-look sealer prior to and post-installation. Format: linear pattern comprising 40mm thick, 1200 x 300mm modules laid in 400mm staggered format. Installation method: laid on tile adhesive over screed, 4mm wide joints sealed with charcoal colour grout. Expansion joints: to structural engineer's specifications, sealed with charcoal caulking compound.
FG-A	Flamed Granite Paving - Angular Pattern	Material: alternating bands of and pale grey granite, flamed finish. Apply penetrative dry-look sealer prior to and post-installation. Format: angular pattern comprising 40mm thick, 600mm long, 200-400mm wide pavers in alternating band format. Installation method: laid on tile adhesive over screed, 4mm wide joints sealed with charcoal colour grout. Expansion joints: to structural engineer's specifications, sealed with charcoal / pale grey caulking compound.
OFC	Off-Form Concrete	Reinforced off-form concrete walls, seating etc. constructed to profiles / dimensions as detailed and in accordance with structural engineering specifications. Concrete mix to comprise Brighton Lite cement and white washed sand with only white quartz aggregate, exposed edges to have 3-4mm aris.



Lagerstroemia indica x L. fauriei 'Acoma'  
(Dwarf White Crepe Myrtle)



Murraya paniculata  
(Orange Jessamine)



Nandina domestica 'Moon Bay'  
(Dwarf Sacred Bamboo)



Philodendron scandens  
(Climbing Philodendron)




Philodendron 'Xanadu'  
(Dwarf Philodendron)



Stephanotis floribunda  
(Madagascar Jasmine)



Trachelospermum jasminoides  
(Star Jasmine)

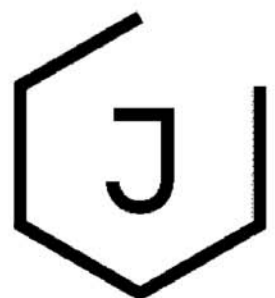

Jack Merlo  
Design & Landscape  
332A Toorak Road  
South Yarra Victoria  
3141 Australia  
+61 3 9866 5550  
info@jackmerlo.com  
www.jackmerlo.com


**CONDITIONS OF USE**  
This document may only be used as permitted by the terms of the Consultancy Agreement and for the purposes and stages of the Project for which it has been prepared and delivered by Jack Merlo; and by authorised persons who agree to these conditions.  
Subject only to the Consultancy Agreement:  
1. This document and all intellectual property rights in it remain the property of Jack Merlo and may not be changed, used, reproduced, provided or disclosed by or to any person without the written consent of Jack Merlo, and only then with clear identification of Jack Merlo as author and owner of all changes made.  
2. Each user must:  
(a) Not scale any drawing, use figured dimensions only and verify all dimensions;  
(b) Only use this document in conjunction with all other relevant Project documents, specifications and information from any person;  
(c) Where this document is issued in electronic form, make all appropriate electronic data, systems and document checks and comply with all third party proprietary software requirements;  
(d) Properly form their own opinions as to the correctness and sufficiency of the document for their purposes and notify Jack Merlo immediately upon becoming aware of any issues;  
3. To the maximum extent permitted by law, all conditions and warranties concerning this document are expressly excluded and each user accepts fully and will appropriately insure for all risks and releases and indemnifies Jack Merlo from and against all claims, liabilities, losses, costs and expenses arising out of or in connection with any use, reliance upon, reproduction or disclosure of or change to this document.

PROJECT TITLE  
**Chadstone Shopping Centre - West Piazza Redevelopment**  
CLIENT  
Vicinity Centres PM Pty. Ltd.  
SCALE @ A1 1 : 100


DRAWING TITLE  
Landscape Partial Plan  
PROJECT NUMBER  
17.014  
DRAWING STATUS  
TP01  
DATE  
21.03.18  
REVISION  
G  
Figured dimensions take precedence to scale readings. Verify all dimensions on site. Report any discrepancies to Jack Merlo Office for decision before proceedings with the work.



Received by City of Stonnington on 21/03/2016. Any document provided is made available for the sole purpose of enabling its consideration and review as part of a planning process under the Planning and Environment Act 1987. This information must not be used for any purpose which may breach any copyright.

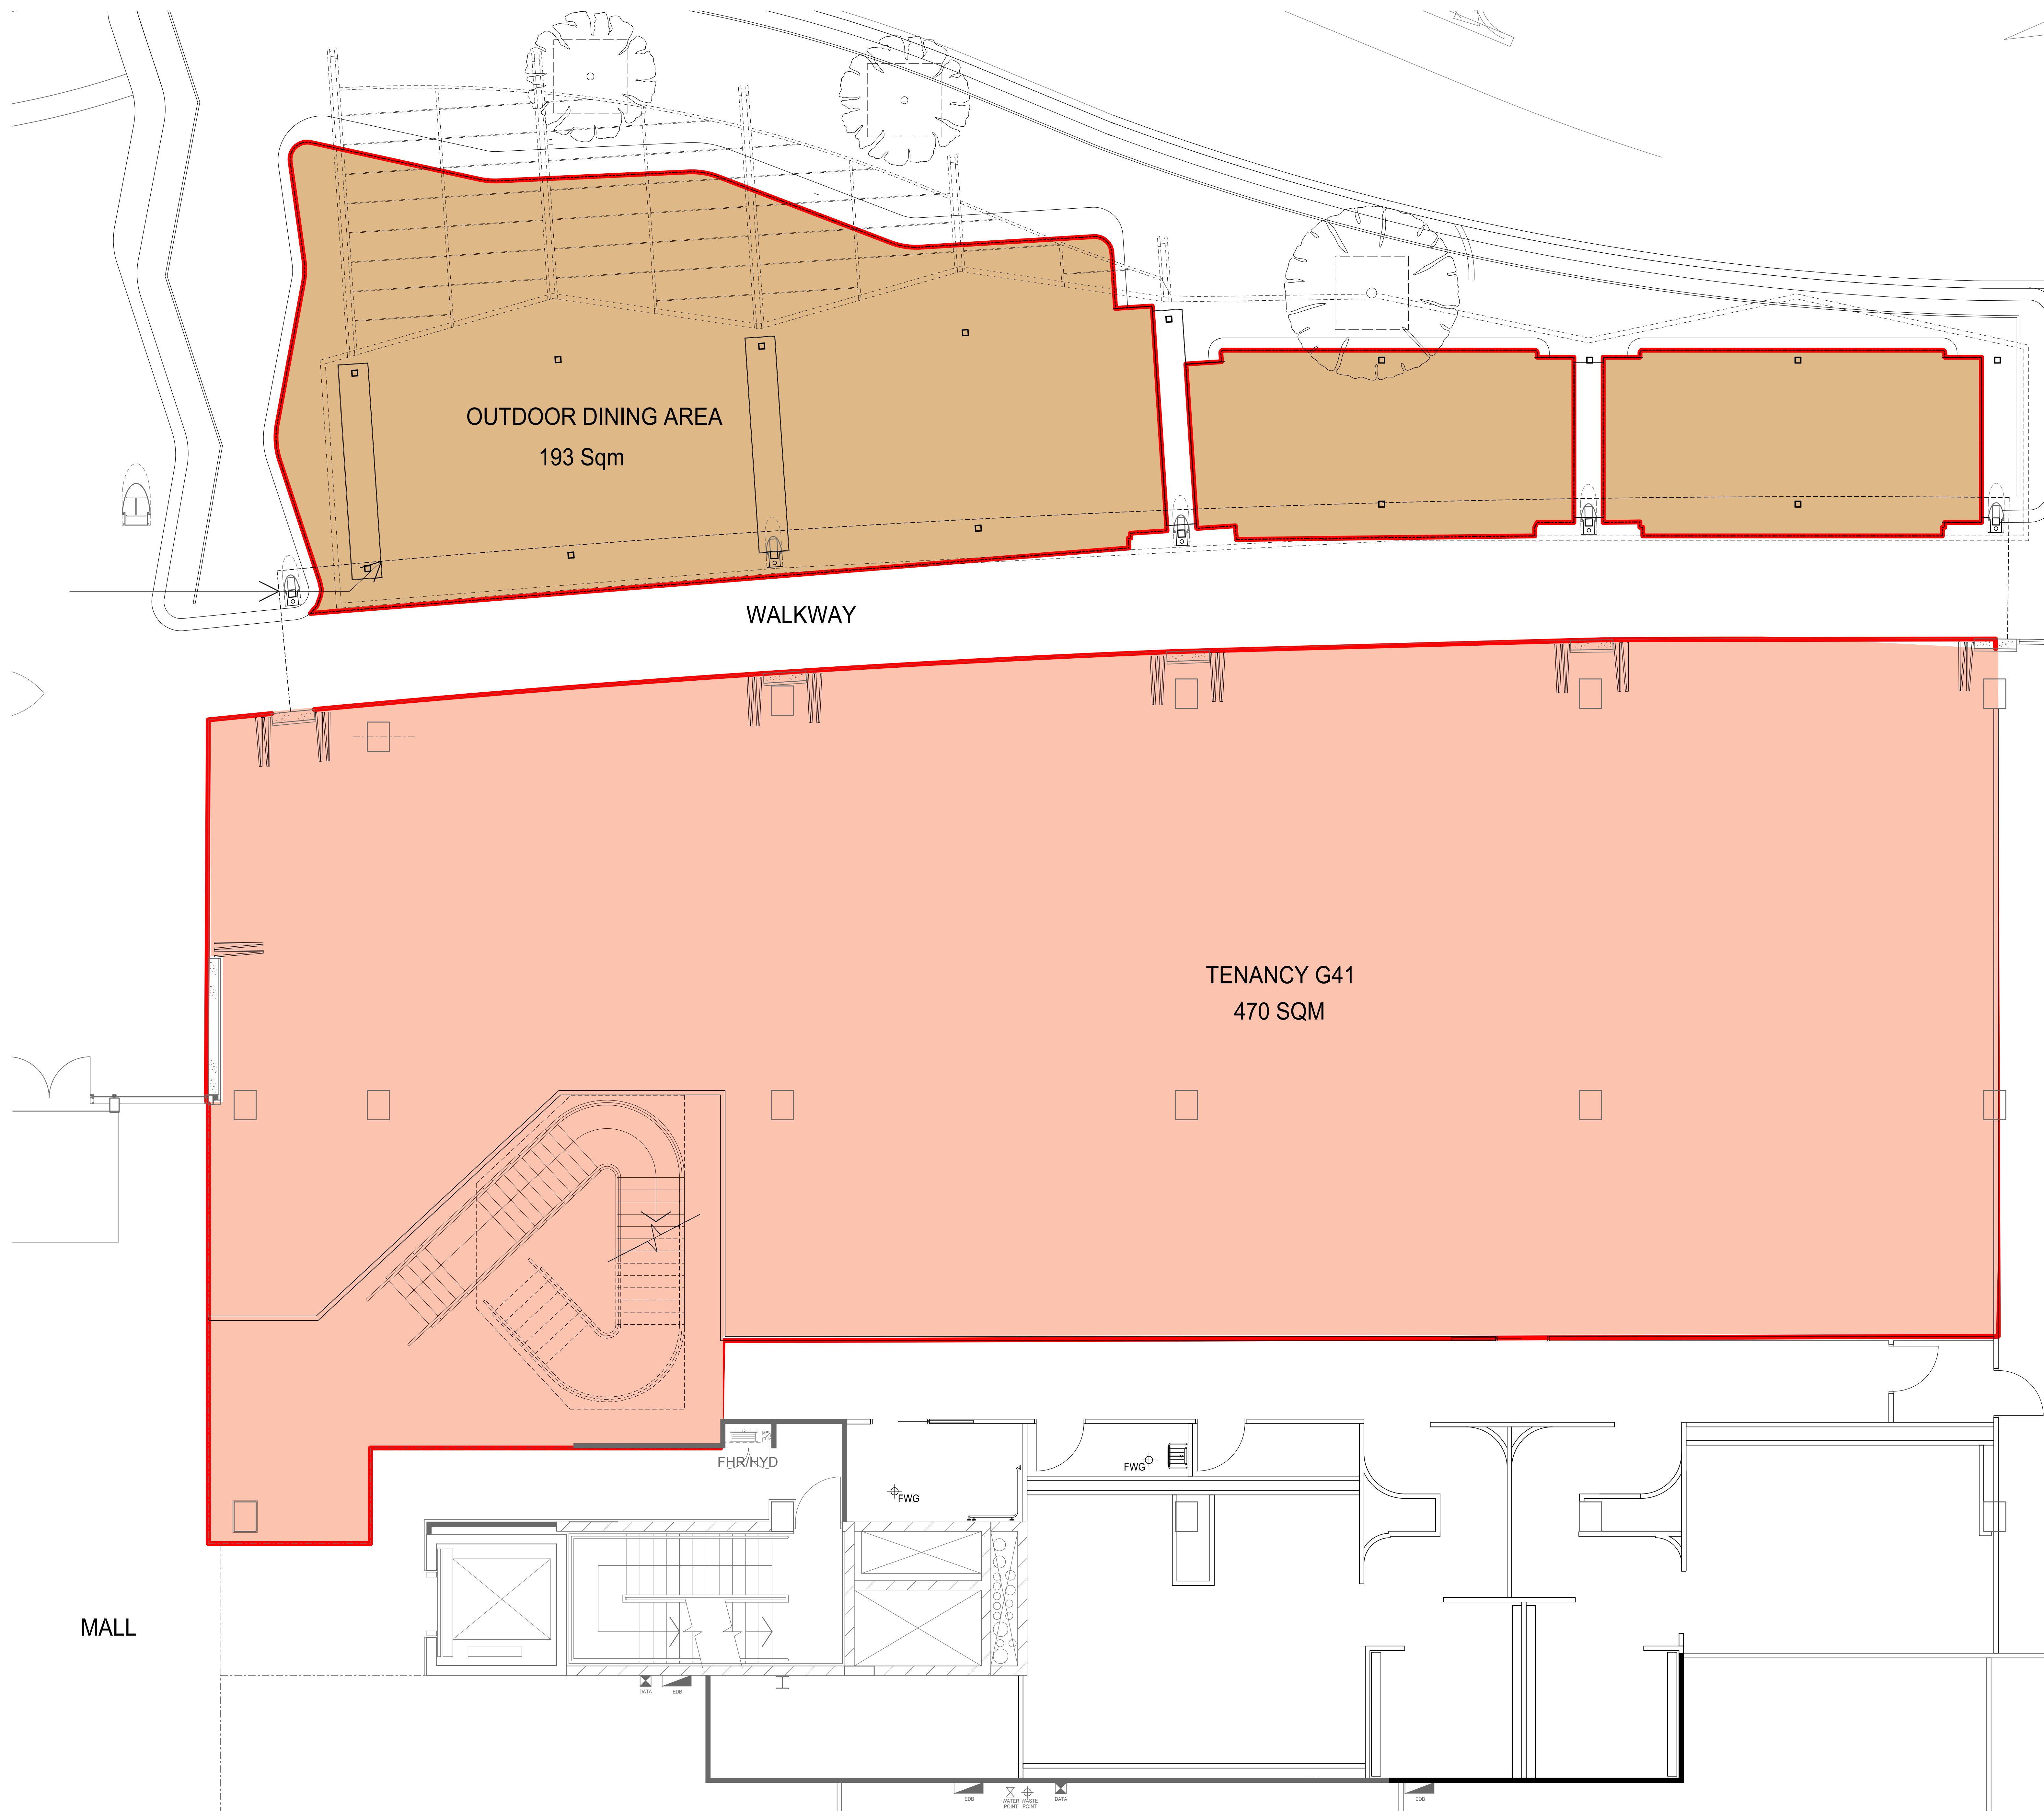

Revision	No.	Description	By	Date
00	ISSUED FOR TOWN PLANNING	TS	2011/17	
01	EXTENT OF PERGOLA UPDATED	TS	21/03/16	

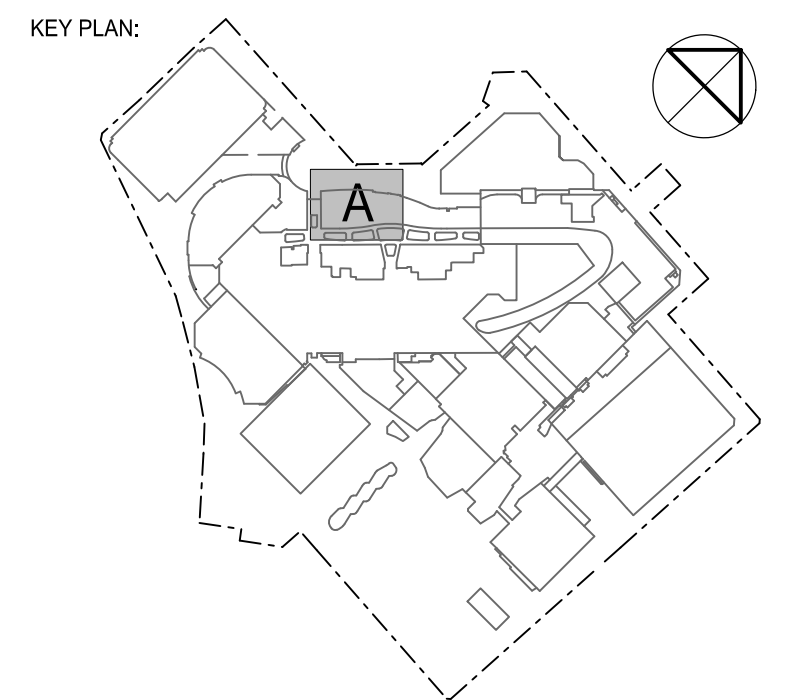

- NOTES**
1. DO NOT SCALE DRAWINGS
  2. CHECK AND VERIFY ALL DIMENSIONS ON SITE BEFORE COMMENCING WORK OR FABRICATION.
  3. ALL LEVELS ARE TO AND UNLESS NOTED OTHERWISE.



**THE BUCHAN GROUP**  
MELBOURNE

The Buchan Group Melbourne Pty Ltd  
A.C.N. 608 589 653  
Address: Planners & Interior Designers  
Level 1, 696 Bourke Street, Melbourne,  
Victoria 3006, AUSTRALIA  
Tel: +613 9329 1177 Fax: +613 9329 0481  
Email: tbg@melbourne.buchan.com.au  
© THE BUCHAN GROUP 2010

Project: CHADSTONE STAGE 45 GAP RECONFIGURATION 316143

Drawing Title: TENANCY G41 PROPOSED FLOOR PLAN LIQUOR LICENSING

Source: TOWN PLANNING Checked by:

Drawn By: TS Approved By:


Scale @ A0: 1:50 Date: 01/12/16

Drawing Number: ATP-10021 Revision: 01


File Name: C45-TBC-ZA-05-DR-ATP-10021

Purpose Of Issue: PRELIMINARY

Received by City of Stonnington on 21/03/2016. Any document provided is made available for the sole purpose of enabling its consideration and review as part of a planning process under the Planning and Environment Act 1987. This information must not be used for any purpose which may breach any copyright.

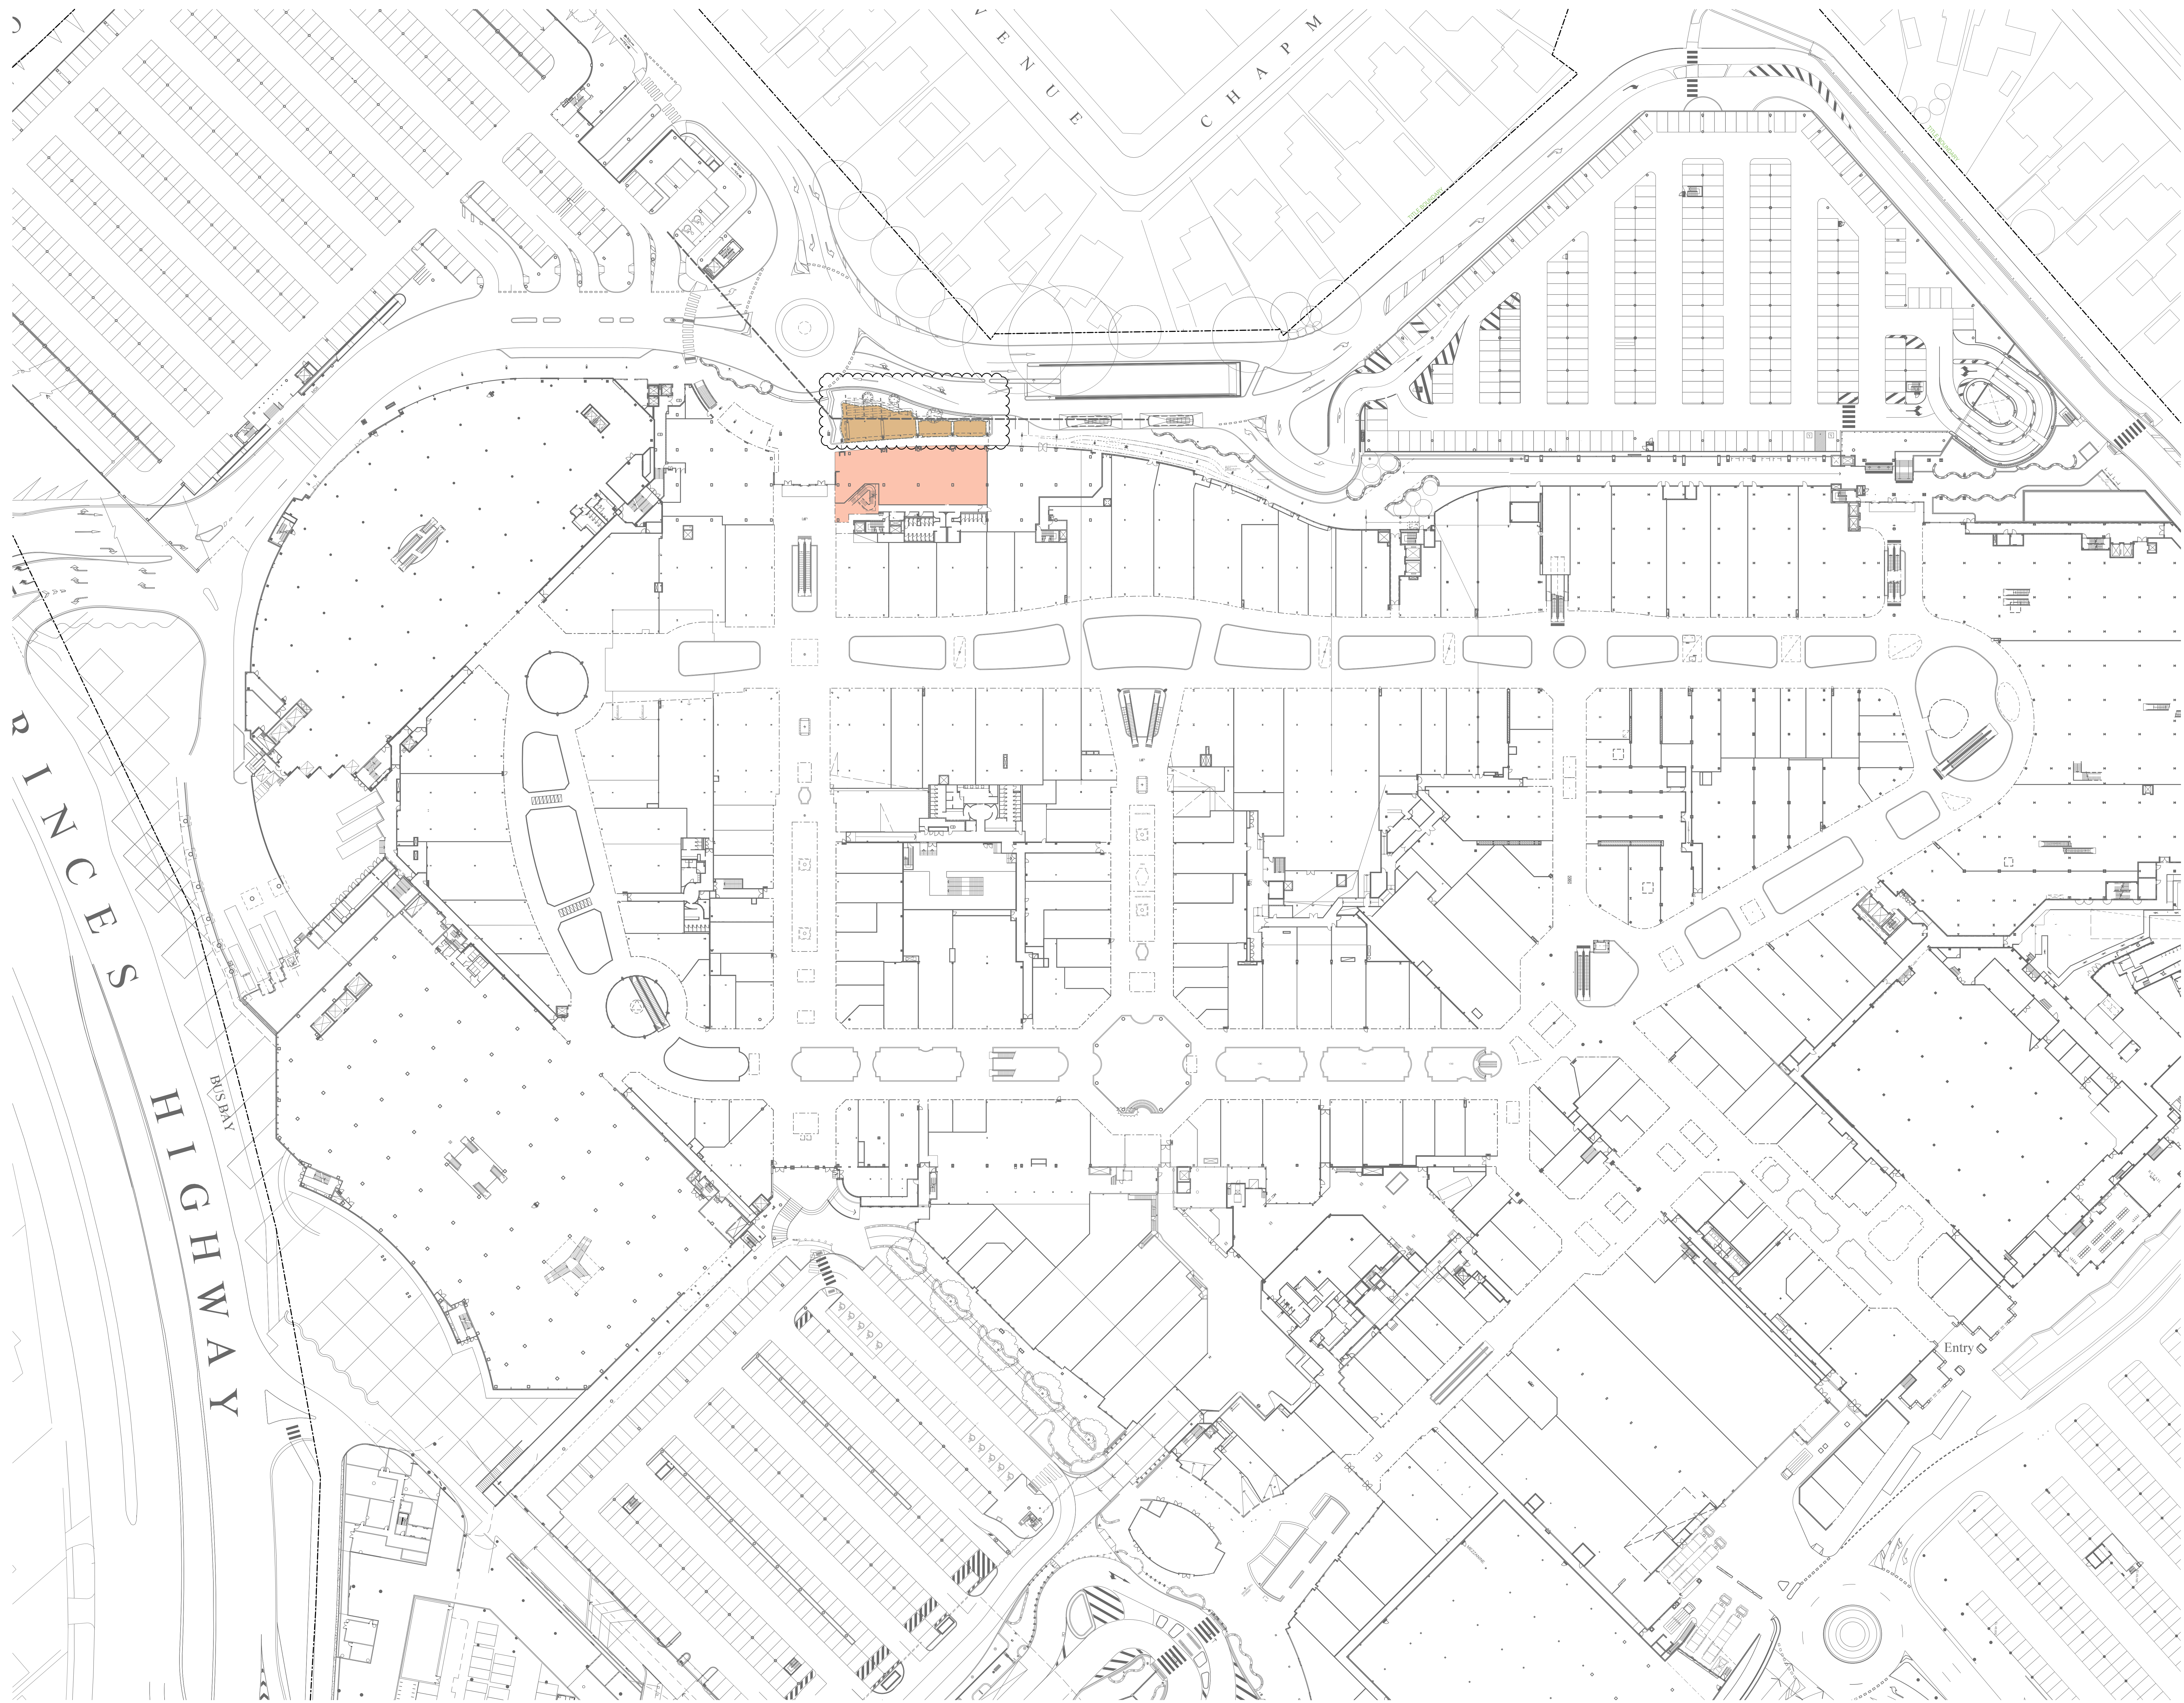

Revision	Description	By	Date
00	ISSUED FOR TOWN PLANNING	TS	2011/17
01	PERCOLA AREA UPDATED	TS	21/03/16

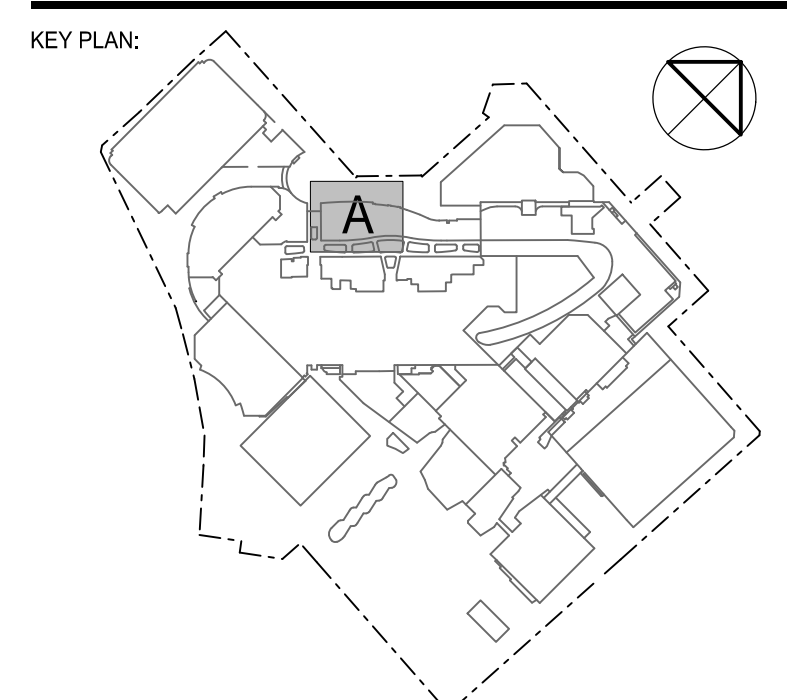

- NOTES**
1. DO NOT SCALE DRAWINGS
  2. CHECK AND VERIFY ALL DIMENSIONS ON SITE BEFORE COMMENCING WORK OR FABRICATION.
  3. ALL LEVELS ARE TO AND UNLESS NOTED OTHERWISE.



**THE BUCHAN GROUP**  
MELBOURNE


The Buchan Group Melbourne Pty Ltd  
A.C.N. 608 589 655  
Address: Planners & Interior Designers  
Level 1, 695 Bourke Street, Melbourne,  
Victoria 3006, AUSTRALIA  
Tel: +613 9228 1177 Fax: +613 9329 0481  
Email: tbg@melbourne.buchan.com.au  
© THE BUCHAN GROUP 2016

Project: CHADSTONE STAGE 45  
GAP RECONFIGURATION 316143


Drawing Title: TENANCY G041  
LOCATION PLAN - GROUND LEVEL  
LIQUOR LICENSING

Drawn By	TS	Checked By	
Drawn By	TS	Approved By	
Scale @ A0	1:500	Date	01/12/16
Drawing Number	ATP-10020	Revision	01
File Name	C45-TRC-2A-05-DR-ATP-10020		
Purpose Of Issue	PRELIMINARY		

Received by City of Stonnington on 21/03/2018. Any document provided is made available for the sole purpose of enabling its consideration and review as part of a planning process under the Planning and Environment Act 1987. This information must not be used for any purpose which may breach any copyright.

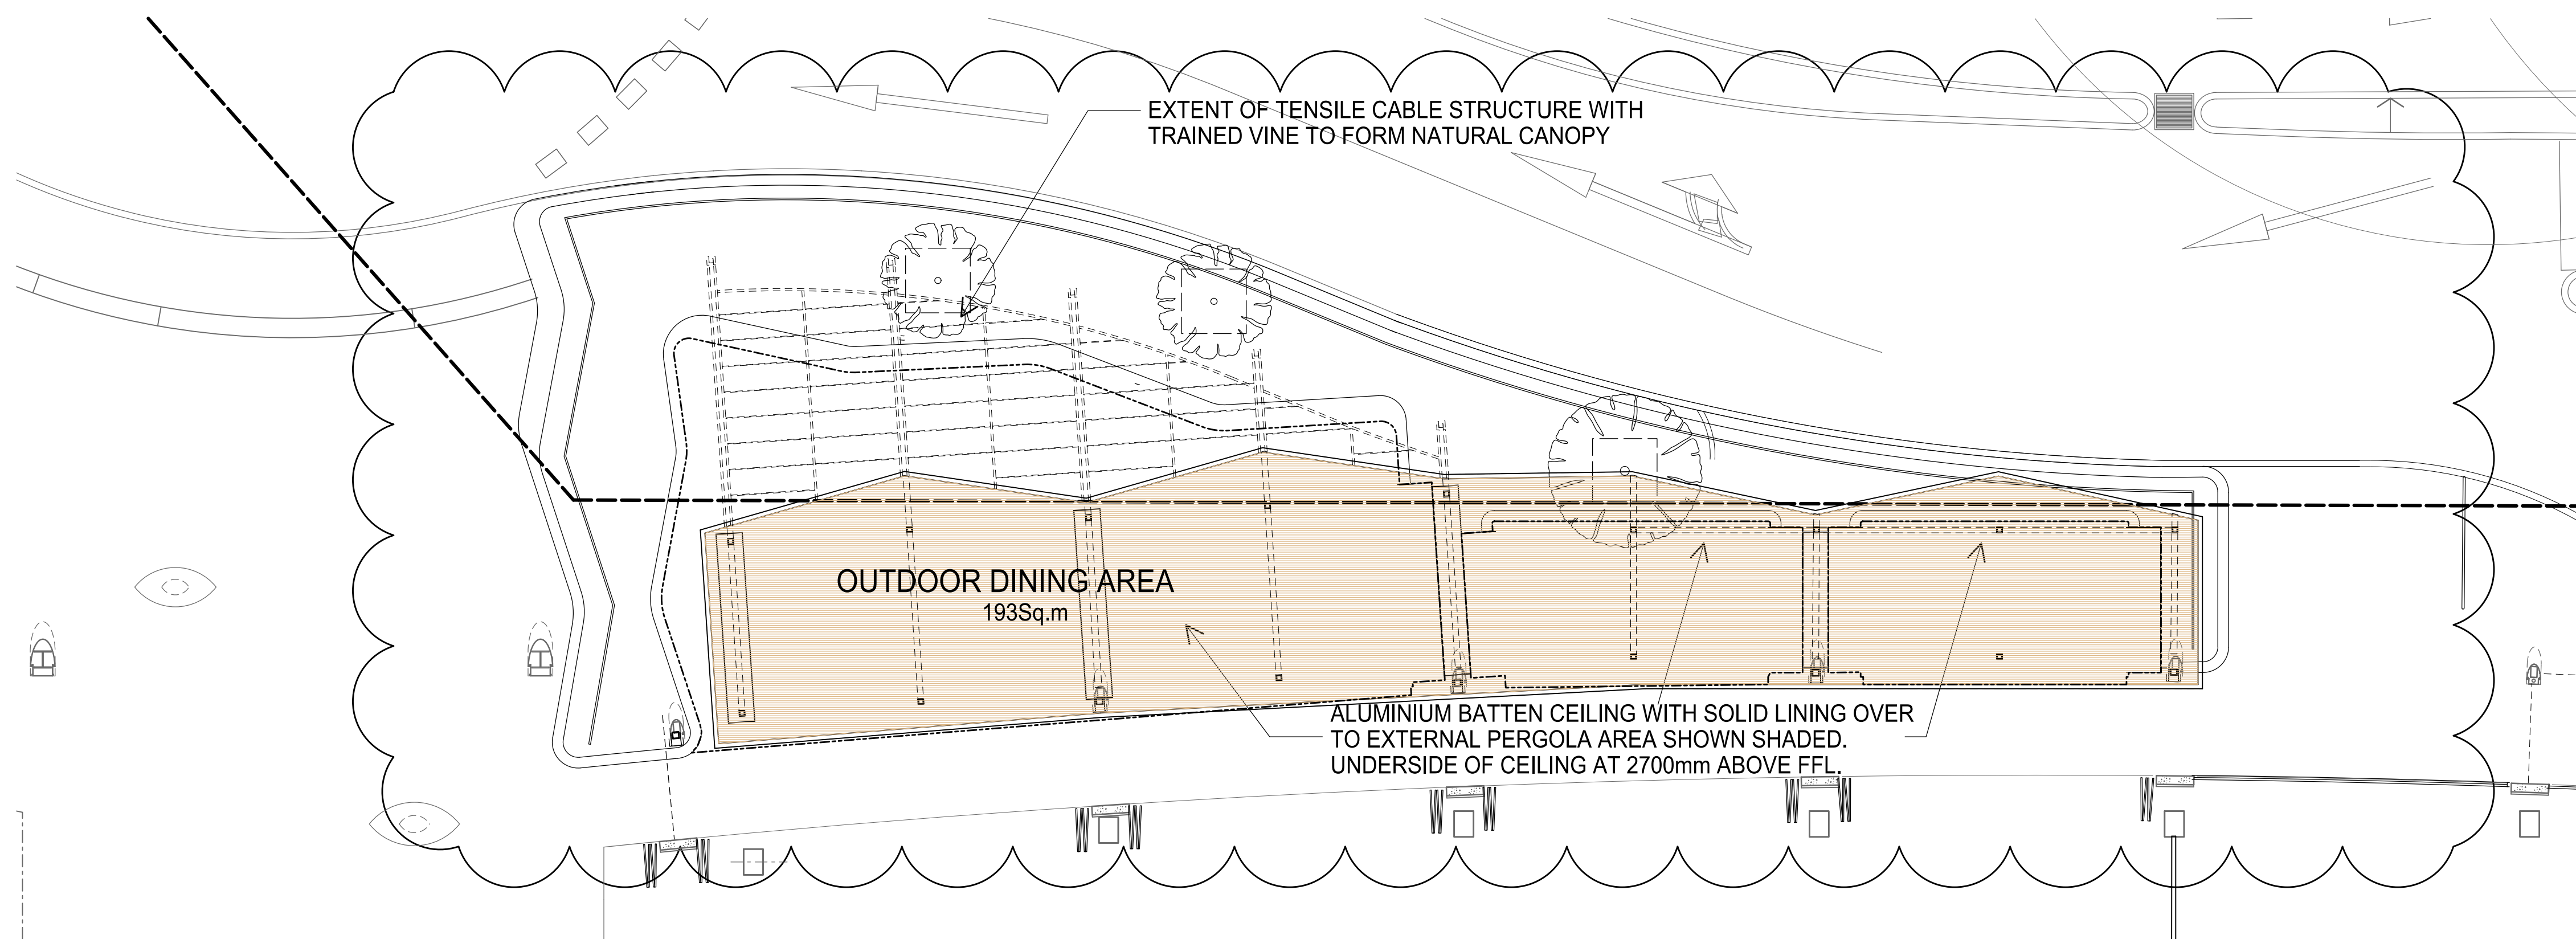

Revision	No.	Description	By	Date
00	ISSUED FOR TOWN PLANNING	TS	22/11/17	
01	EXTENT OF PERGOLA UPDATED	TS	21/03/18	

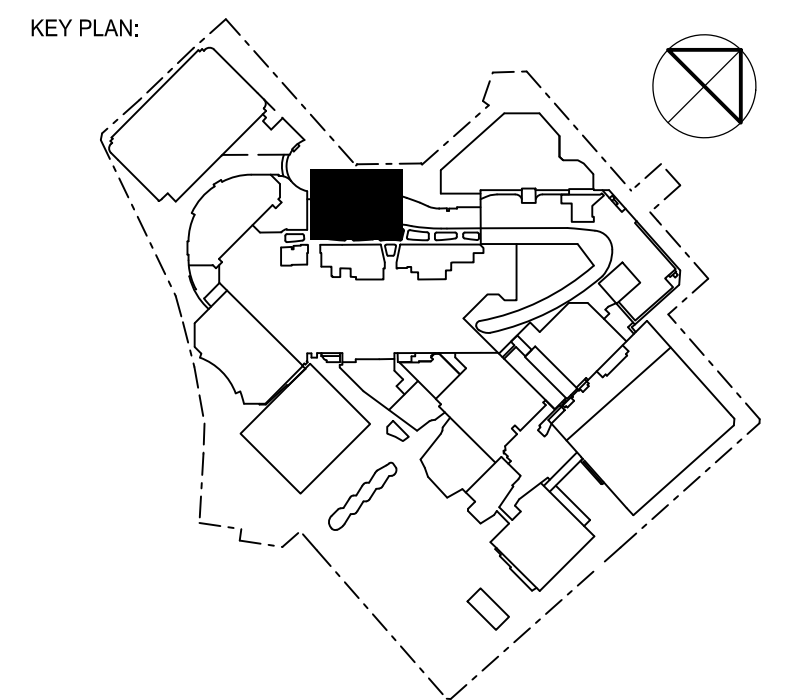

- NOTES
- DO NOT SCALE DRAWINGS
  - CHECK AND VERIFY ALL DIMENSIONS ON SITE BEFORE COMMENCING WORK OR FABRICATION.
  - ALL LEVELS ARE TO AND UNLESS NOTED OTHERWISE.

- LEGEND
- SUBJECT AREA
  - EXISTING BUILDING
  - PROPOSED LICENSED AREA
  - NEW MALL COMMON AREA
  - PEDESTRIAN PRIORITY AREA
  - ROOFED PERGOLA AREA



THE BUCHAN GROUP  
MELBOURNE

The Buchan Group Melbourne Pty Ltd  
A.C.N. 608 589 853  
Address: Planners & Interior Designers  
Level 1, 696 Bourke Street, Melbourne,  
Victoria 3006, AUSTRALIA  
Tel: +613 9329 1177 Fax: +613 9329 0481  
Email: tbp@melbourne.buchan.com.au  
© THE BUCHAN GROUP 2018

Project: CHADSTONE STAGE 45 GAP RECONFIGURATION 316143

Drawing Title: EXISTING PROPERTY SETBACK AND PERGOLA DETAILS

Source: TOWN PLANNING Checked by:

Drawn By: TS Approved By:


Scale @ A0: VARIES Date: 22/11/17

Drawing Number: ATP-10014 Revision: 01


File Name: C45-TRC-2A-05-DR-ATP-10014

Purpose Of Issue: FOR INFORMATION


Revision	No.	Description	By	Date
	00	ISSUED FOR TOWN PLANNING	TS	08/09/17
	01	NOTES AMENDED	TS	06/12/17
	02	NUMBER OF TREES UPDATED TO REFLECT LANDSCAPE DESIGN.	TS	21/03/18

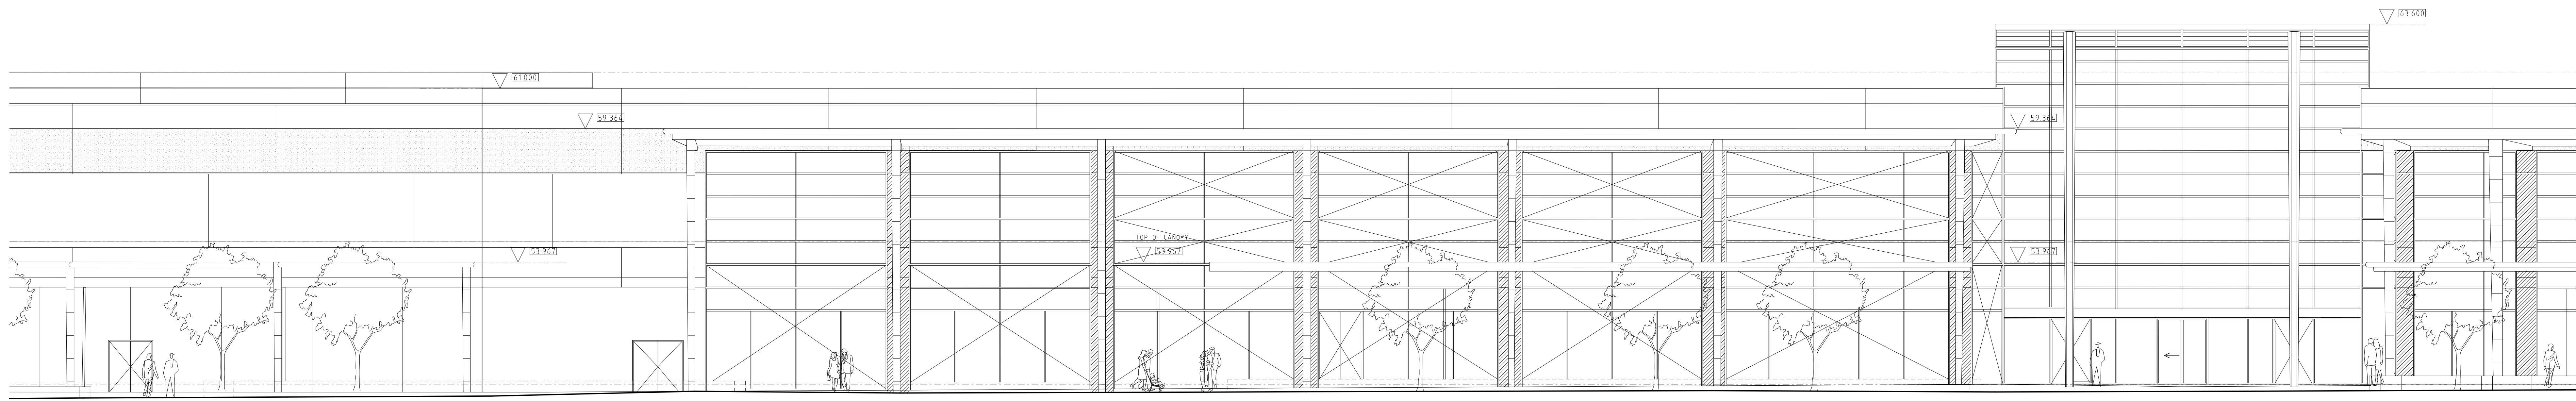

01 NORTH-WEST ELEVATION - EXISTING  
1:100

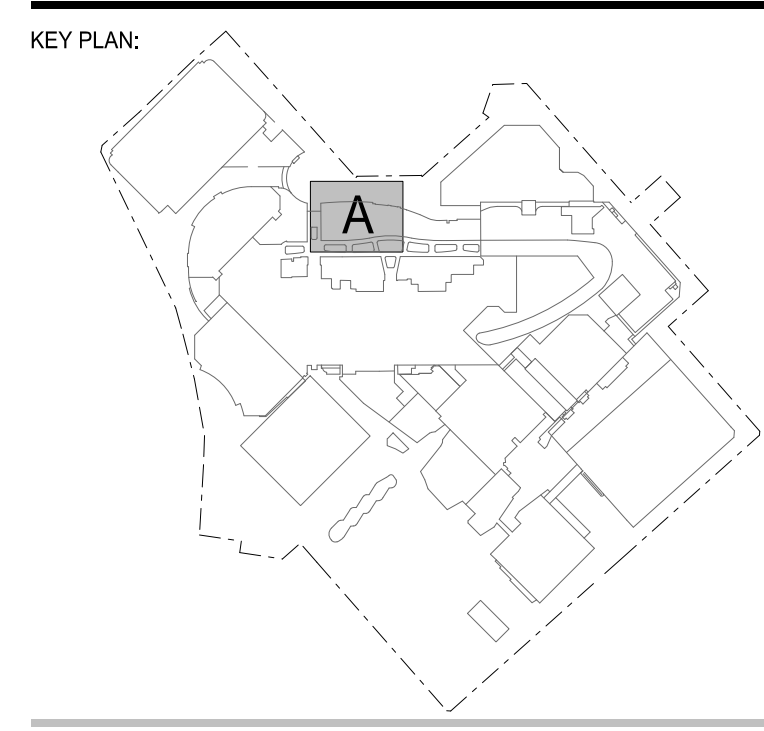


- NOTES**
- DO NOT SCALE DRAWINGS
  - CHECK AND VERIFY ALL DIMENSIONS ON SITE BEFORE COMMENCING WORK OR FABRICATION.
  - ALL LEVELS ARE TO AND UNLESS NOTED OTHERWISE.

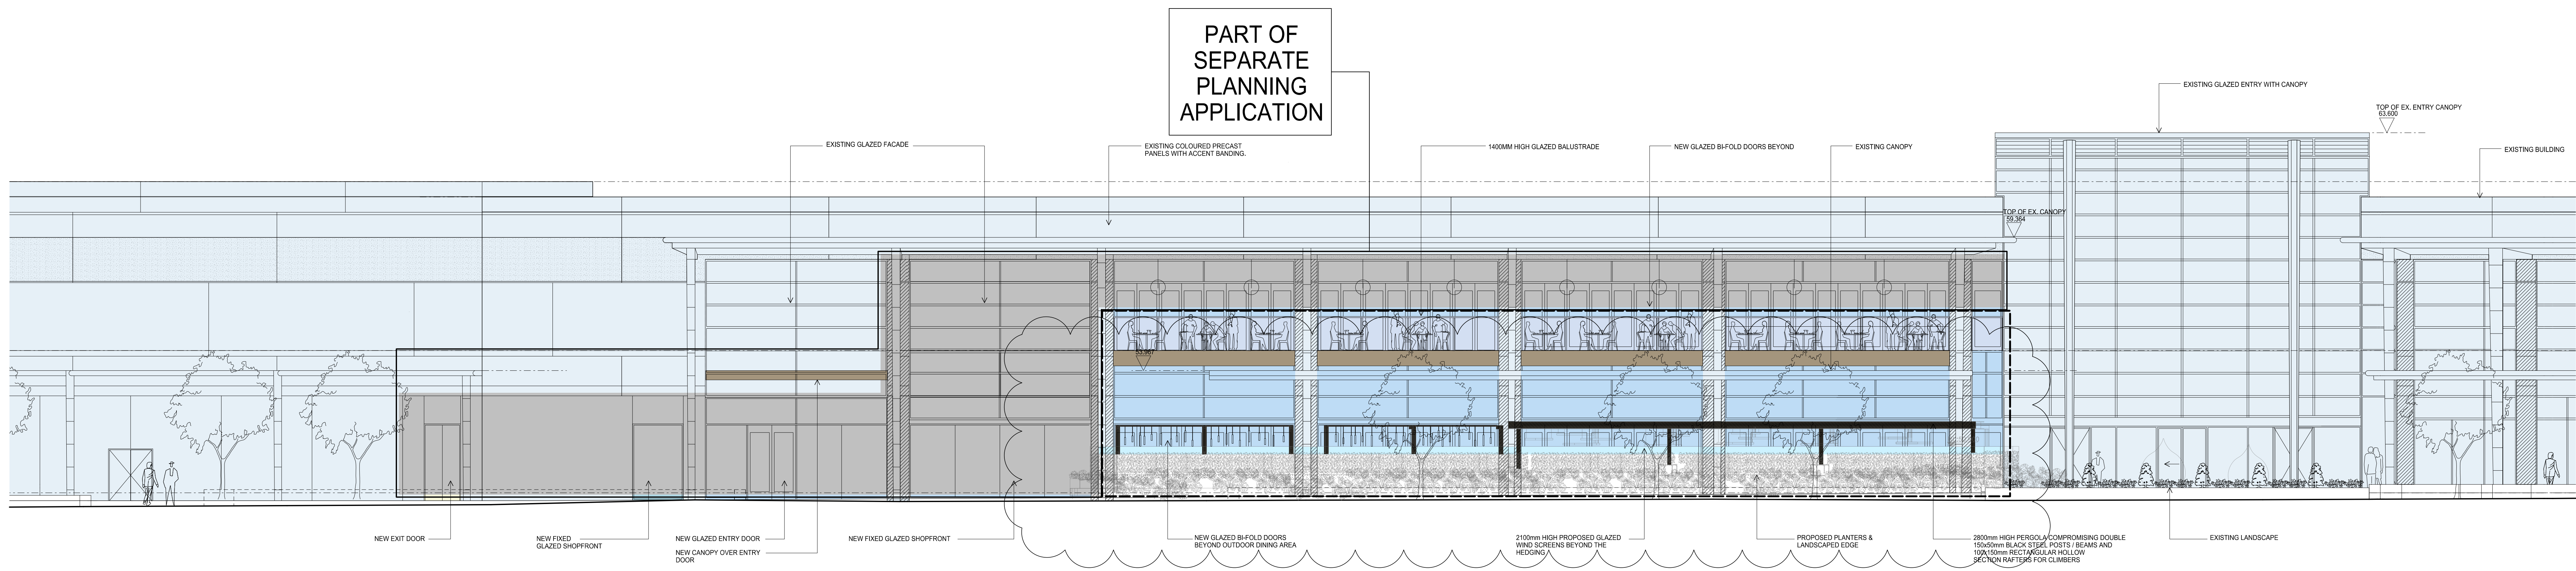

02 NORTH-WEST ELEVATION - PROPOSED  
1:100

**LEGEND**  
[ ] SUBJECT AREA

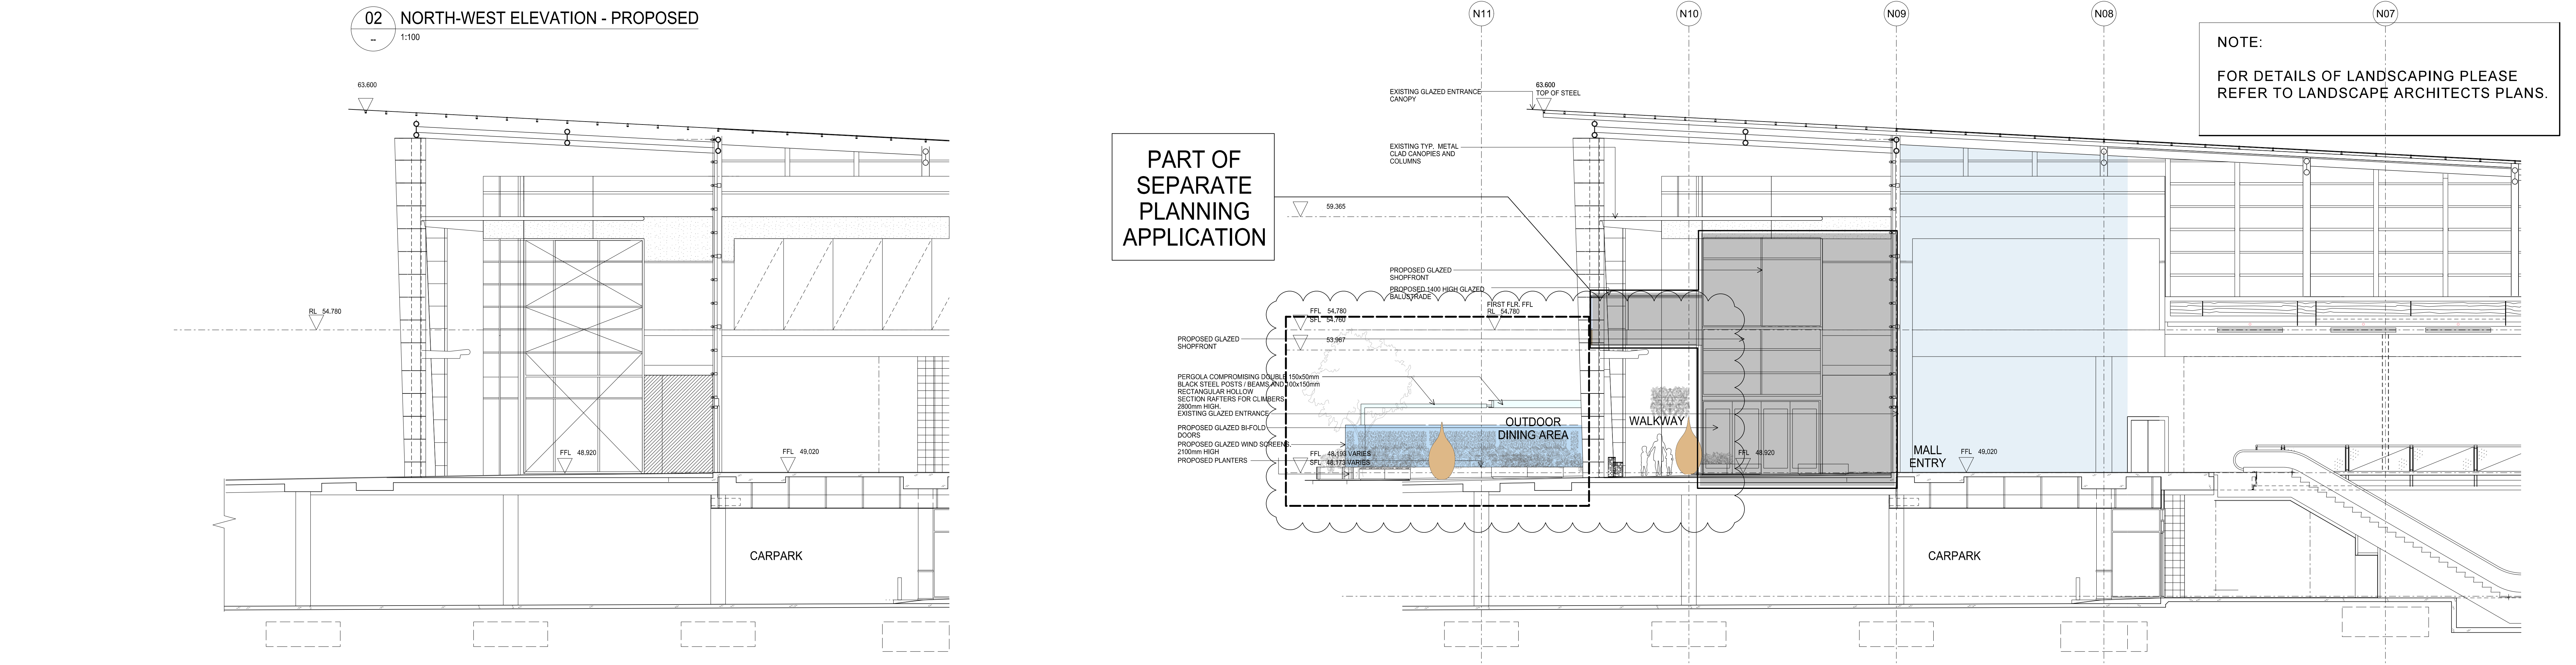

03 PART ELEVATION - LOOKING NORTH - EXISTING  
1:100

04 PART ELEVATION - LOOKING NORTH - PROPOSED  
1:100



**THE BUCHAN GROUP**  
MELBOURNE  
The Buchan Group Melbourne Pty Ltd  
A.C.N. 608 589 855  
Address: Planners & Interior Designers  
Level 1, 695 Bourke Street, Melbourne  
Victoria 3006, AUSTRALIA  
Tel: +61 3 8228 1177 Fax: +61 3 9329 0481  
Email: tbg@melbourne.buchan.com.au  
© THE BUCHAN GROUP 2018

Project: CHADSTONE STAGE 45 GAP RECONFIGURATION 316143  
Drawing Title: EXISTING AND PROPOSED ELEVATIONS

Scale: 1:100 Date: 09/12/16  
Drawing Number: ATP-10016 Revision: 02  
File Name: C45-TRC-ZA-05-DR-ATP-10016  
Purpose Of Issue: FOR INFORMATION


Received by City of Stonnington on 21/03/2018. Any document provided is made available for the sole purpose of enabling its consideration and review as part of a planning process under the Planning and Environment Act 1987. This information must not be used for any purpose which may breach any copyright.

Received by City of Stonnington on 21/03/2016. Any document provided is made available for the sole purpose of enabling its consideration and review as part of a planning process under the Planning and Environment Act 1987. This information must not be used for any purpose which may breach any copyright.



**NOTE:**  
FOR DETAILS OF LANDSCAPING PLEASE REFER TO LANDSCAPE ARCHITECTS PLANS.

Revisions	No.	Description	By	Date
	00	ISSUED FOR TOWN PLANNING	TS	08/09/17
	01	UPDATED NOTES AND DIMENSIONS.	TS	06/12/17
	02	EXTENT OF PLANTERS, PERGOLA AND EXTERNAL SEATING RELATED TO REFLECT LANDSCAPE DESIGN.	TS	21/03/18

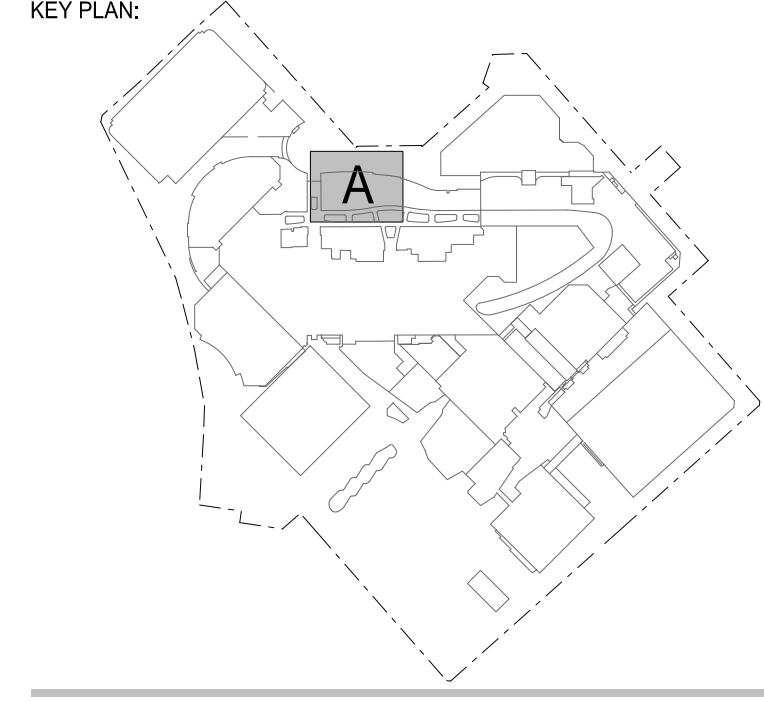

- NOTES**
- DO NOT SCALE DRAWINGS
  - CHECK AND VERIFY ALL DIMENSIONS ON SITE BEFORE COMMENCING WORK OR FABRICATION.
  - ALL LEVELS ARE TO AND UNLESS NOTED OTHERWISE.

- LEGEND**
- SUBJECT AREA
  - EXISTING BUILDING
  - PROPOSED LICENSED AREA
  - NEW MALL COMMON AREA
  - PEDESTRIAN PRIORITY AREA



**THE BUCHAN GROUP**  
MELBOURNE

The Buchan Group Melbourne Pty Ltd  
A.C.N. 608 589 653  
Address: Planners & Interior Designers  
Level 1, 695 Bourke Street, Melbourne  
Victoria 3006, AUSTRALIA  
Tel: +613 8228 1177 Fax: +613 9329 0481  
Email: tbg@melbourne.buchan.com.au  
© THE BUCHAN GROUP 2018

Project: CHADSTONE STAGE 45 GAP RECONFIGURATION 316143

Drawing Title: PROPOSED GROUND LEVEL PLAN

Status: TOWN PLANNING Checked by: TS  
 Drawn By: TS Approved By: TS  
 Scale @ A0: 1:100 Date: 01/12/16  
 Drawing Number: ATP-10013 Revision: 02  
 File Name: C45-TBC-2A-05-DR-ATP-10013  
 Purpose Of Issue: FOR INFORMATION