



NOTICE PAPER PLANS ATTACHMENTS

Monday 1 April 2019



Plans Attachments

2	PLANNING APPLICATION 0815/18 - 3 OXFORD STREET AND 10 PENNY LANE, SOUTH YARRA VIC 3141 - REDEVELOP THE EXISTING BUILDINGS TO CONSTRUCT A FIVE STOREY BUILDING TO COMPRISE A FOOD AND DRINKS PREMISES AND A SINGLE DWELLING	
	ATTACHMENT 1 PA - 81518 - 3 OXFORD STREET AND 10 PENNY LANE SOUTH YARRA - ATTACHMENT 1 OF 1	3

Item 2

Attachment 1 PA - 81518 - 3 Oxford Street and 10
Penny Lane South Yarra - Attachment 1 of
1



The State of Victoria does not warrant the accuracy or completeness of information in this publication and any person using or relying upon such information does so on the basis that the State of Victoria shall bear no responsibility or liability whatsoever for any errors, faults, defects or omissions in the information.

No Guarantee or warranty is given as to the accuracy or completeness of the details shown on this map. The City of Stonnington shall not be liable in any way for loss of any kind including, damages, costs, interest, loss of profits arising from error, inaccuracy, incompleteness of this information.




Objector Map
3 Oxford Street & 10 Penny Lane, South Yarra

Date printed: 5/03/2019
 Scale: 1:722

**ARCHI
TECTS**
Level 2, 118 Langford St,
Collingwood VIC 3066
Telephone: (3000) 390 390
Facsimile: (03) 9821 0843
Email: architects@architects.com.au

Client: **LAND SURVEY**
Project No: **48801**
Project Title: **Mr. Ross Chessari
Oxford St / Penny Lane**

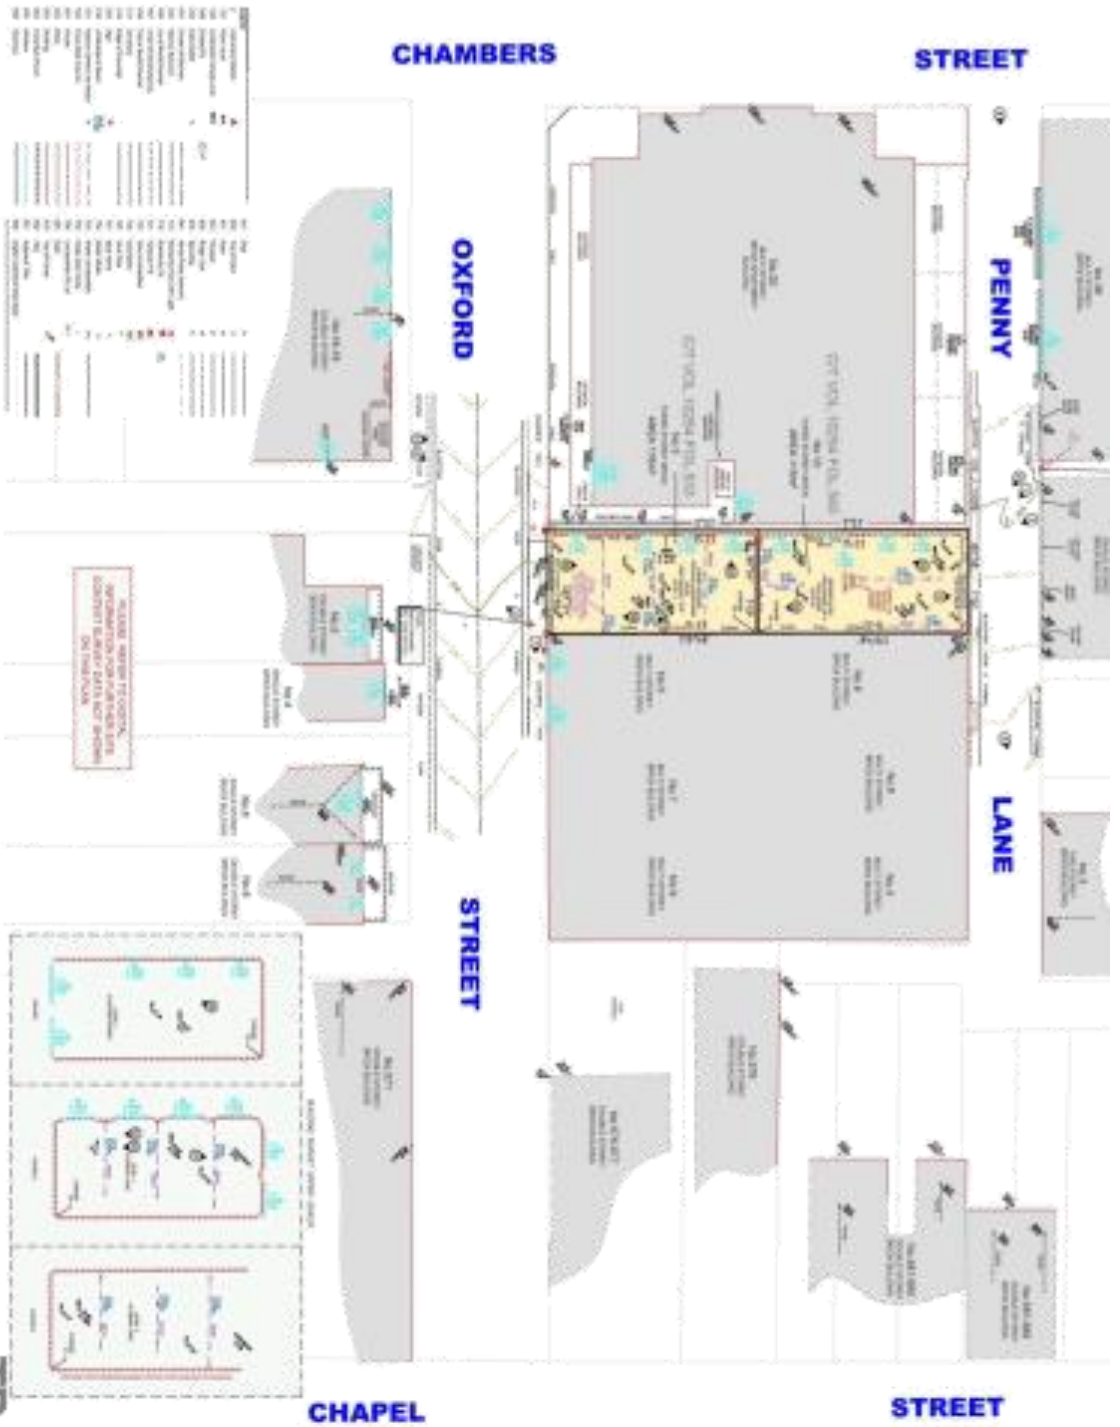

NO.	DESCRIPTION	DATE
1	PRELIMINARY PLAN	10/10/18
2	REVISED PLAN	15/11/18
3	REVISED PLAN	20/12/18
4	REVISED PLAN	10/01/19
5	REVISED PLAN	15/02/19
6	REVISED PLAN	20/03/19
7	REVISED PLAN	25/04/19
8	REVISED PLAN	30/05/19
9	REVISED PLAN	05/06/19
10	REVISED PLAN	10/07/19
11	REVISED PLAN	15/08/19
12	REVISED PLAN	20/09/19
13	REVISED PLAN	25/10/19
14	REVISED PLAN	30/11/19
15	REVISED PLAN	05/12/19
16	REVISED PLAN	10/01/20
17	REVISED PLAN	15/02/20
18	REVISED PLAN	20/03/20
19	REVISED PLAN	25/04/20
20	REVISED PLAN	30/05/20
21	REVISED PLAN	05/06/20
22	REVISED PLAN	10/07/20
23	REVISED PLAN	15/08/20
24	REVISED PLAN	20/09/20
25	REVISED PLAN	25/10/20
26	REVISED PLAN	30/11/20
27	REVISED PLAN	05/12/20
28	REVISED PLAN	10/01/21
29	REVISED PLAN	15/02/21
30	REVISED PLAN	20/03/21
31	REVISED PLAN	25/04/21
32	REVISED PLAN	30/05/21
33	REVISED PLAN	05/06/21
34	REVISED PLAN	10/07/21
35	REVISED PLAN	15/08/21
36	REVISED PLAN	20/09/21
37	REVISED PLAN	25/10/21
38	REVISED PLAN	30/11/21
39	REVISED PLAN	05/12/21
40	REVISED PLAN	10/01/22
41	REVISED PLAN	15/02/22
42	REVISED PLAN	20/03/22
43	REVISED PLAN	25/04/22
44	REVISED PLAN	30/05/22
45	REVISED PLAN	05/06/22
46	REVISED PLAN	10/07/22
47	REVISED PLAN	15/08/22
48	REVISED PLAN	20/09/22
49	REVISED PLAN	25/10/22
50	REVISED PLAN	30/11/22
51	REVISED PLAN	05/12/22
52	REVISED PLAN	10/01/23
53	REVISED PLAN	15/02/23
54	REVISED PLAN	20/03/23
55	REVISED PLAN	25/04/23
56	REVISED PLAN	30/05/23
57	REVISED PLAN	05/06/23
58	REVISED PLAN	10/07/23
59	REVISED PLAN	15/08/23
60	REVISED PLAN	20/09/23
61	REVISED PLAN	25/10/23
62	REVISED PLAN	30/11/23
63	REVISED PLAN	05/12/23
64	REVISED PLAN	10/01/24
65	REVISED PLAN	15/02/24
66	REVISED PLAN	20/03/24
67	REVISED PLAN	25/04/24
68	REVISED PLAN	30/05/24
69	REVISED PLAN	05/06/24
70	REVISED PLAN	10/07/24
71	REVISED PLAN	15/08/24
72	REVISED PLAN	20/09/24
73	REVISED PLAN	25/10/24
74	REVISED PLAN	30/11/24
75	REVISED PLAN	05/12/24
76	REVISED PLAN	10/01/25
77	REVISED PLAN	15/02/25
78	REVISED PLAN	20/03/25
79	REVISED PLAN	25/04/25
80	REVISED PLAN	30/05/25
81	REVISED PLAN	05/06/25
82	REVISED PLAN	10/07/25
83	REVISED PLAN	15/08/25
84	REVISED PLAN	20/09/25
85	REVISED PLAN	25/10/25
86	REVISED PLAN	30/11/25
87	REVISED PLAN	05/12/25
88	REVISED PLAN	10/01/26
89	REVISED PLAN	15/02/26
90	REVISED PLAN	20/03/26
91	REVISED PLAN	25/04/26
92	REVISED PLAN	30/05/26
93	REVISED PLAN	05/06/26
94	REVISED PLAN	10/07/26
95	REVISED PLAN	15/08/26
96	REVISED PLAN	20/09/26
97	REVISED PLAN	25/10/26
98	REVISED PLAN	30/11/26
99	REVISED PLAN	05/12/26
100	REVISED PLAN	10/01/27


PLEASE REFER TO OUR
WEBSITE FOR FURTHER
INFORMATION ON PLANNING
CONSENT ELIGIBILITY
ON THIS PLAN

TP SUBMISSION



TP SUBMISSION
This document is for the use of the
client only. It is not to be
circulated to other parties.
If you are not the client, you
should not rely on this document.
If you are the client, you should
check the date of this document
against the date of the latest
revision of the plan. If the date
of this document is earlier than
the date of the latest revision,
you should use the latest revision.
If you are not the client, you
should not rely on this document.
If you are the client, you should
check the date of this document
against the date of the latest
revision of the plan. If the date
of this document is earlier than
the date of the latest revision,
you should use the latest revision.

Scale: 1:100
Drawn by: AVS
Drawing Number:
Project Date: 20/09/18
Board Date: 20/09/18
Submission:

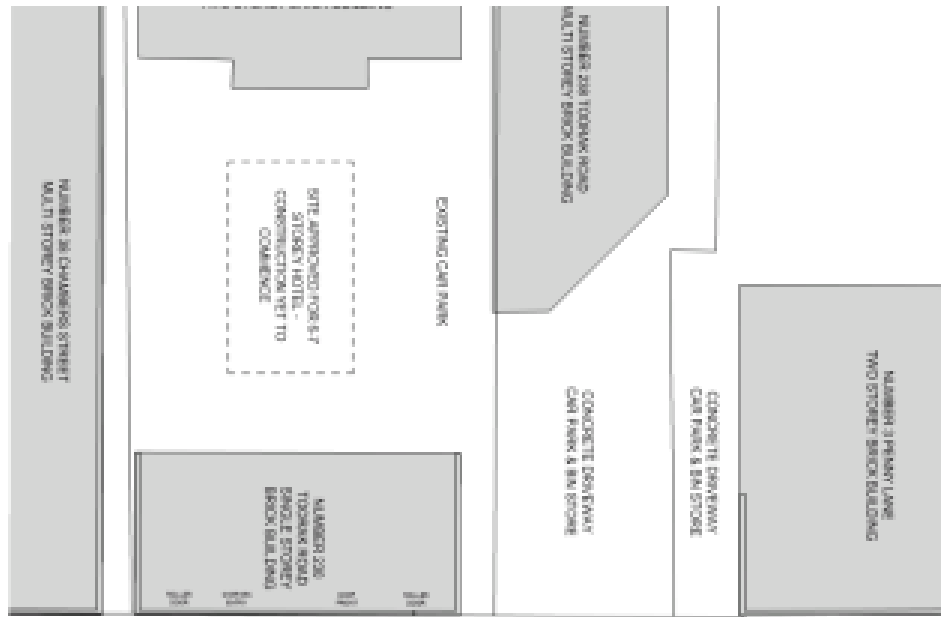


EXISTING SITE PLAN
1:300

ARCHITECTS
Level 2, 118 Langley St,
Collingwood VIC 3068
Telephone: (03) 9301 3352
Facsimile: (03) 9301 0843
Email: info@architects.com.au


Sheet Name
Project No
Client
Project Title

EXISTING SITE PLAN
48401
Mr. Ross Chessari
Oxford St / Penny Lane

PENNY LANE

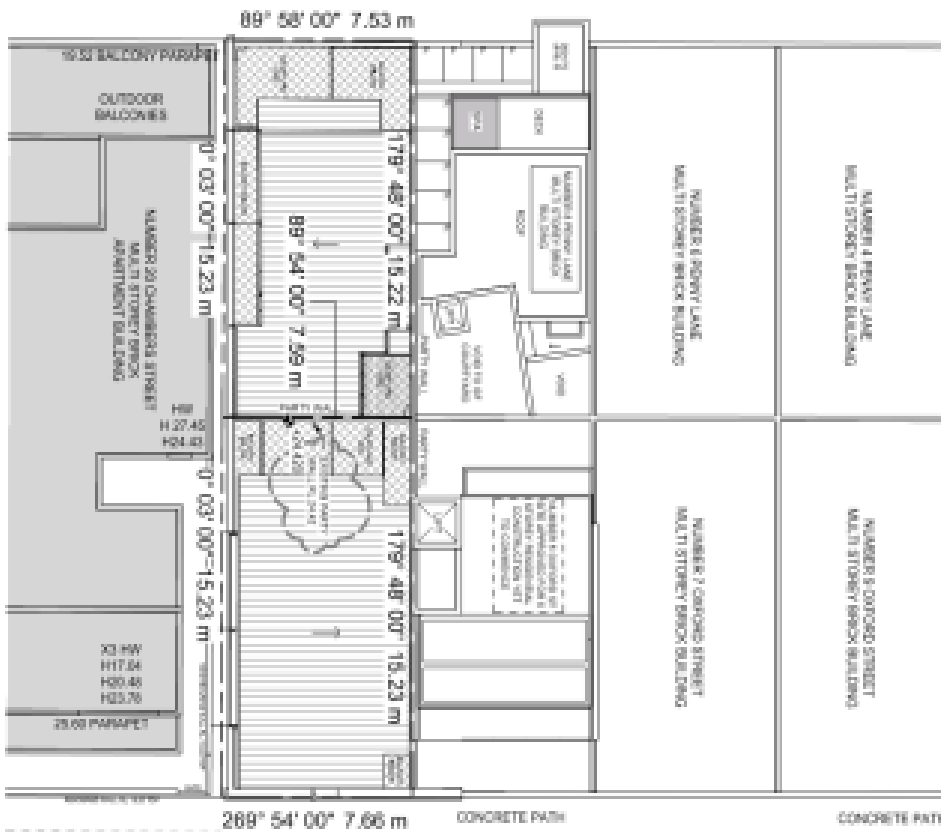


OXFORD STREET

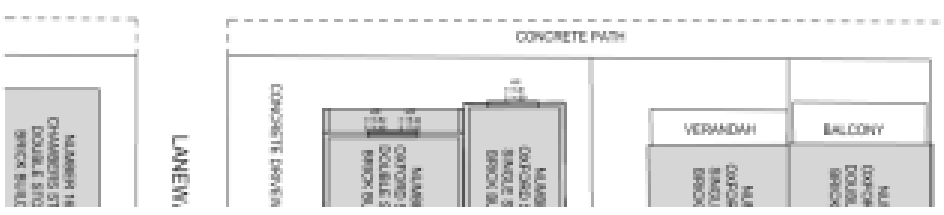

TP SUBMISSION

Scale: 1:200
Drawn by: avs
Drawing Number: 48401
Project Date: 2009/10
Issued Date: 2009/10
Submitted:

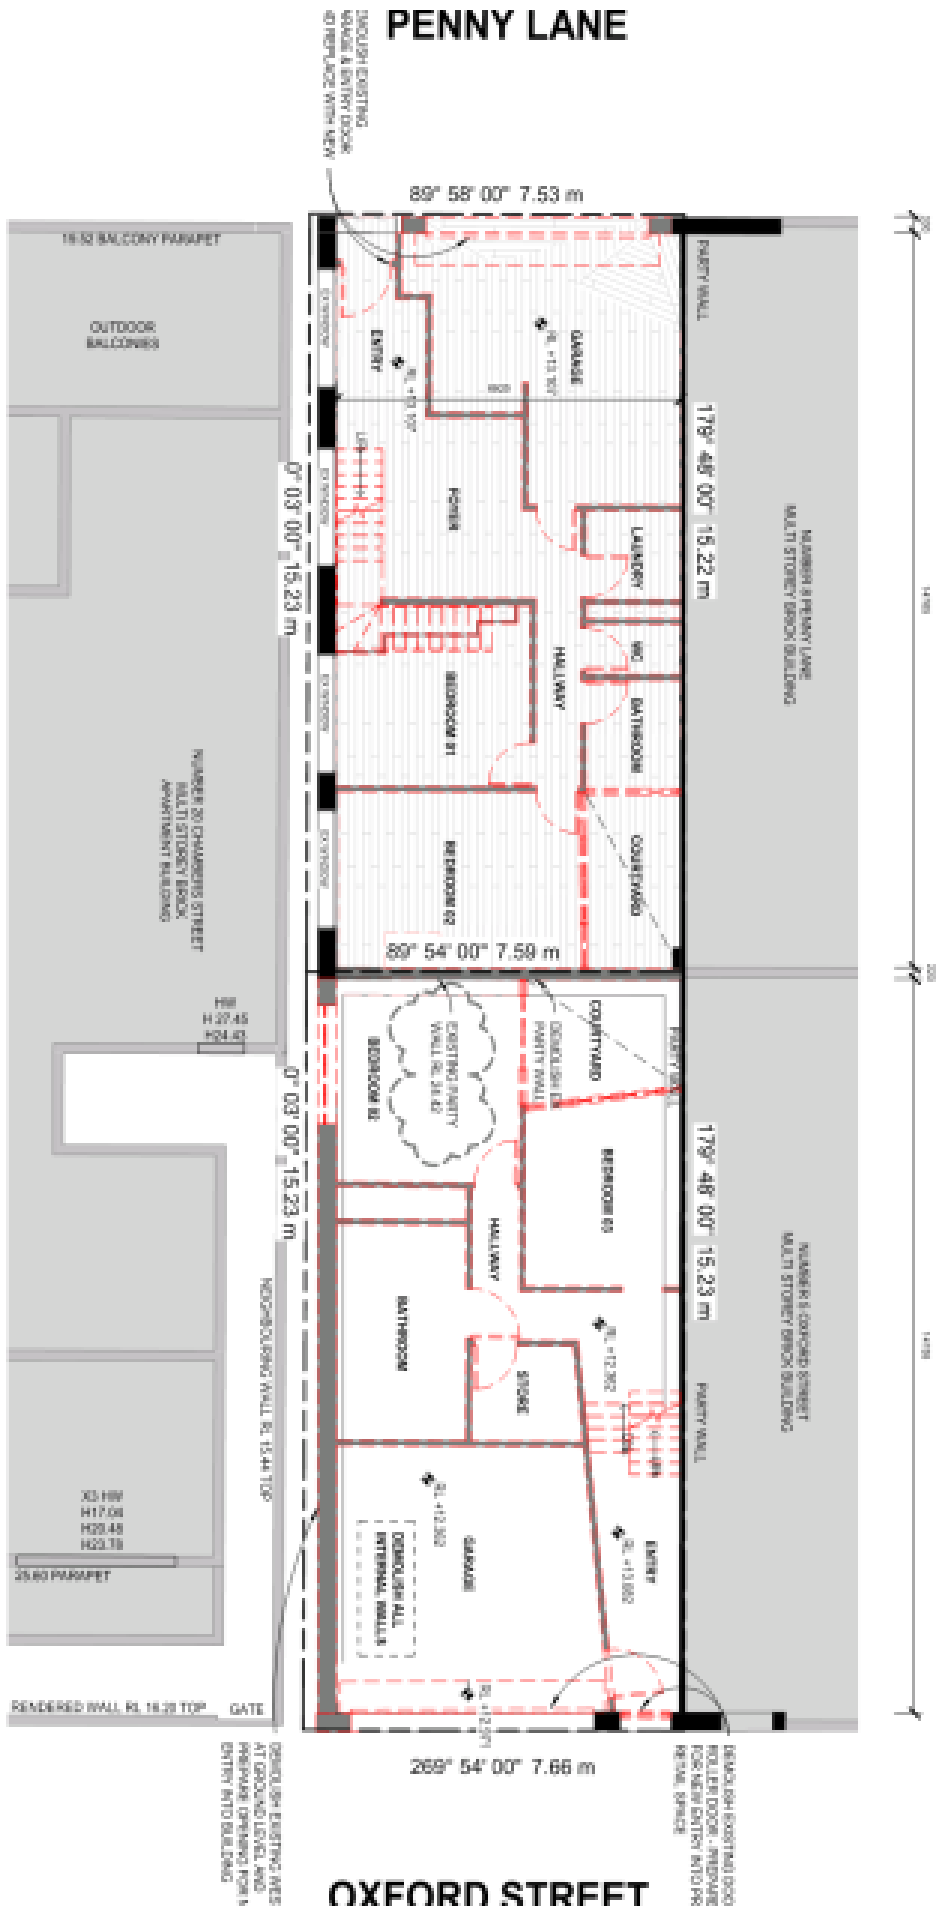


1 EXISTING GROUND FLOOR PLAN
1:500

TP SUBMISSION

**ARCHI
TECTS**
Level 2, 118 Langridge St,
Collingwood VIC 3068
Telephone: (03) 9361 3332
Facsimile: (03) 9361 0843
Email: info@architects.com.au

Client: **SHM**
Project No: **Mr. Ross Chessari**
Project Title: **Oxford St / Penny Lane**

Scale: 1:500
Drawn by: **AMS**
Drawing Number:
Project Date: **2023/11**
Issued Date:
Submission:

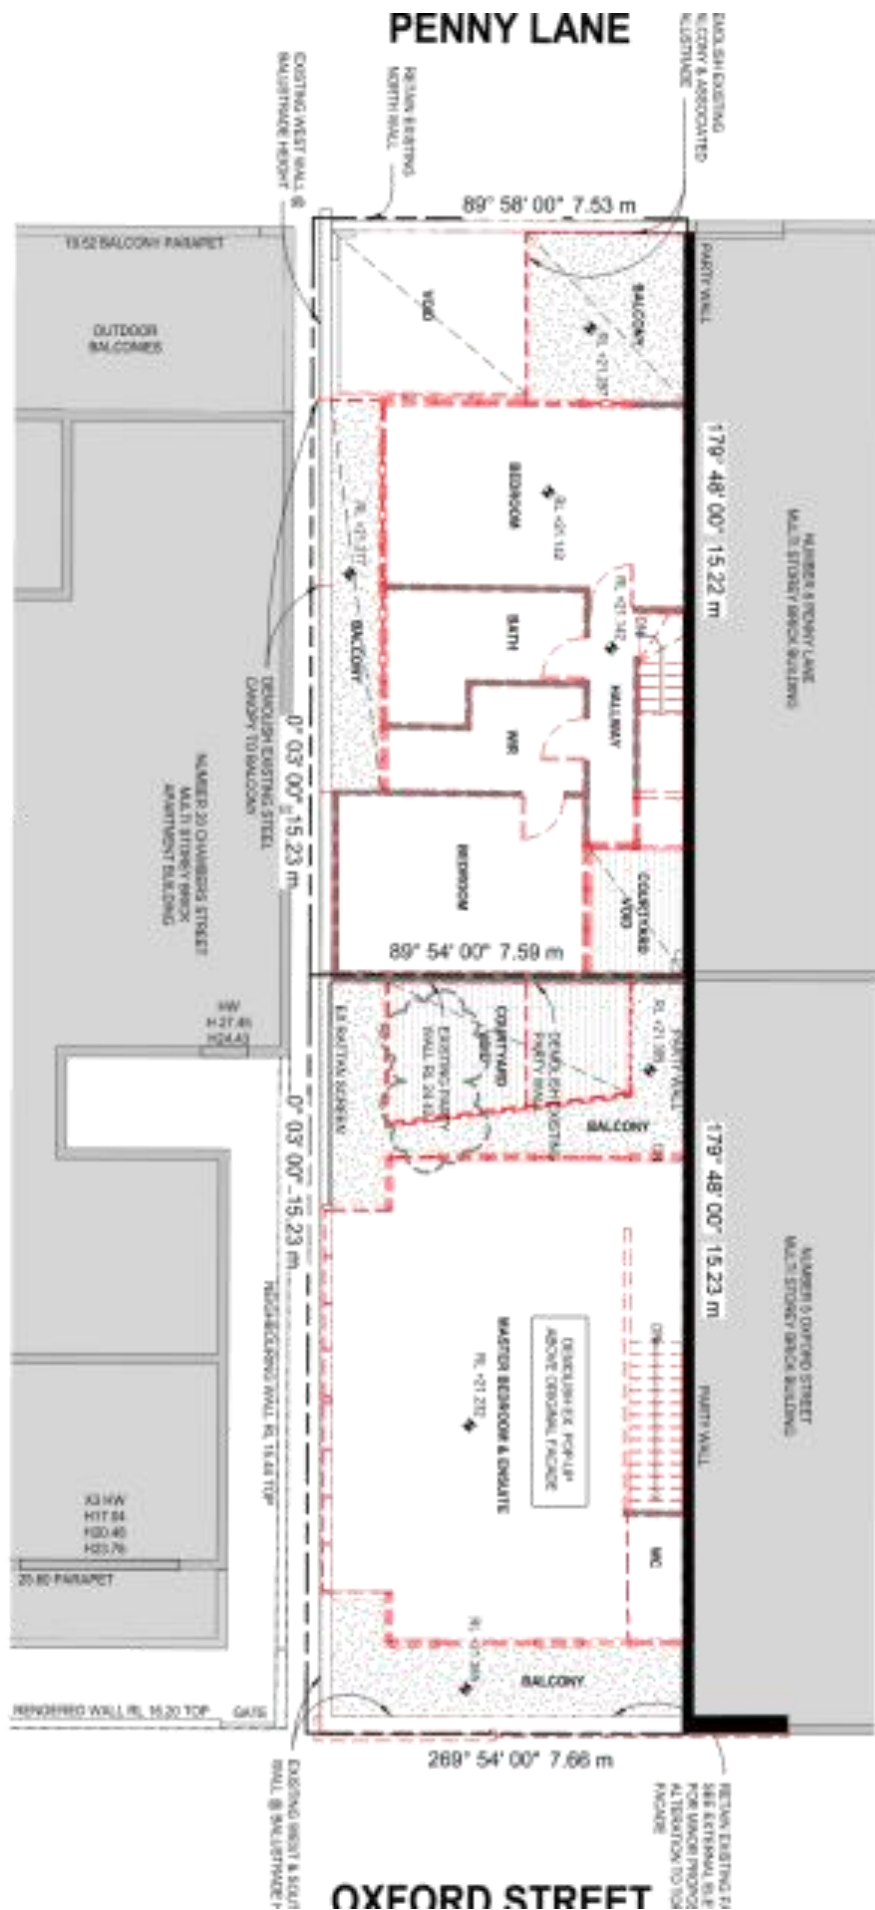

1 EXISTING FLOOR PLAN - LEVEL 02
Scale: 1:100

**ARCHI
TECTS**

Level 2, 118 Langridge St,
Collingwood VIC 3066
Telephone: (300) 300 300
Facsimile: (03) 9824 0843
Email: info@architects.com.au


Client: **Mr. Ross Chessari**
Project Title: **Oxford St / Penny Lane**

Project Name: **EXISTING FLOOR PLAN - LEVEL 02**
Project No: **18M01**

TP SUBMISSION

Scale: 1:100 @ A3 Project Date: _____
Drawn by: **AVS** Board Date: **20/01/18**
Drawing Number: _____ Status/Revision: _____

PENNY LANE

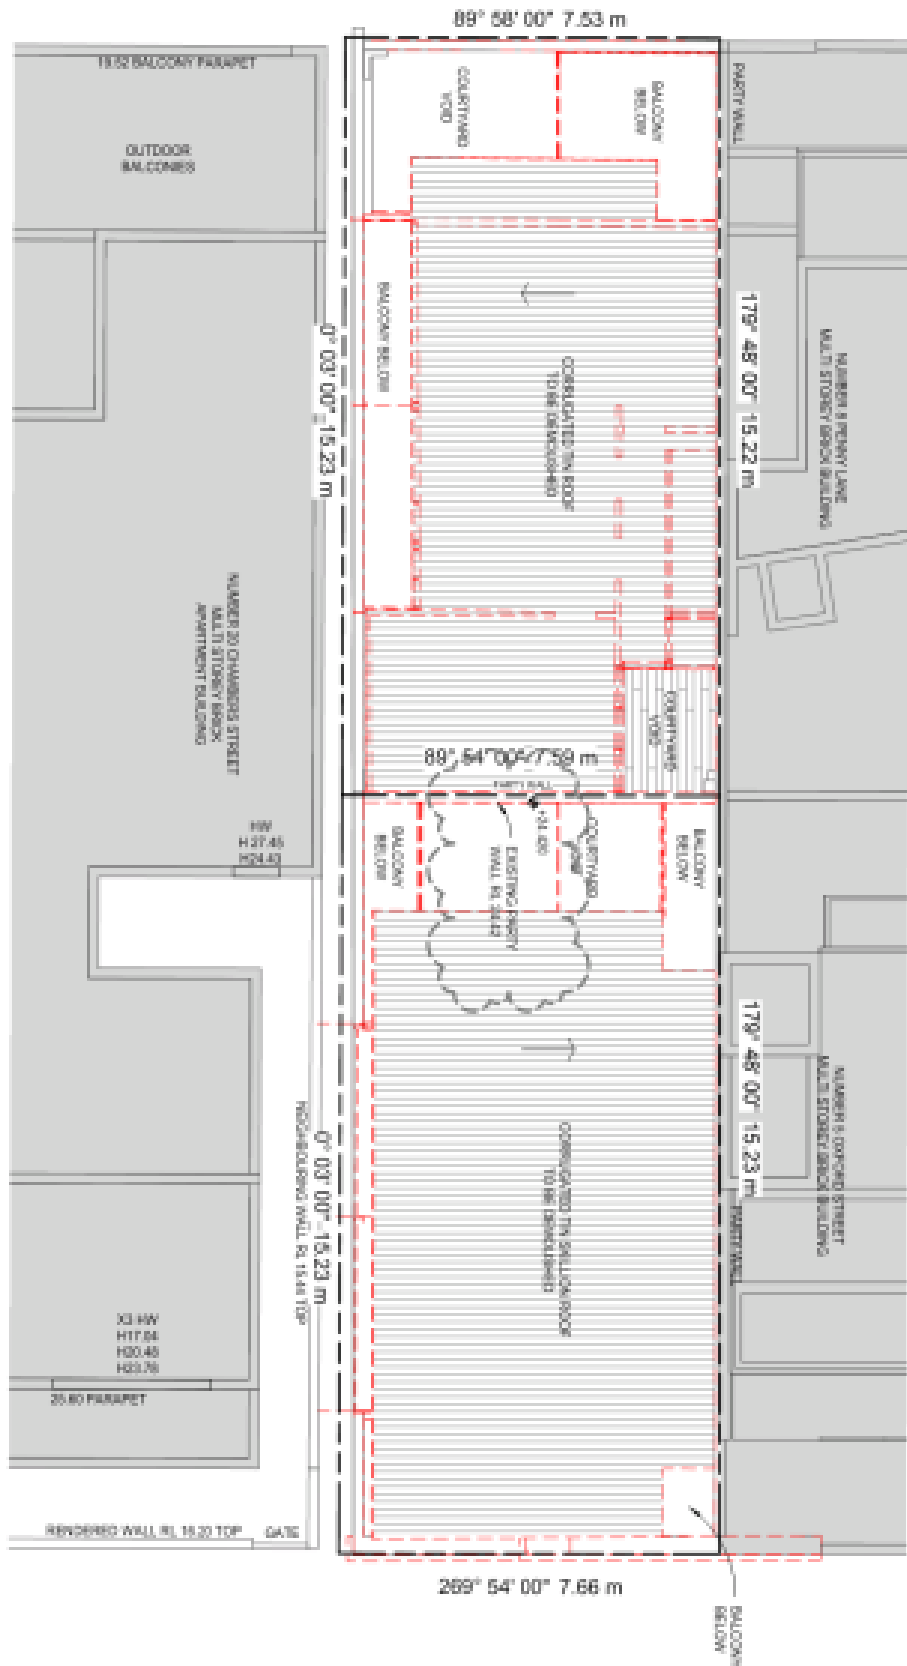

OXFORD STREET

1 EXISTING ROOF PLAN

**ARCHI
TECTS**

Level 2, 118 Langridge St,
Collingwood VIC 3068
Telephone: (03) 9361 3362
Facsimile: (03) 9361 0843
Email: info@architects.com.au


Sheaf Name
Project No
Client
Project Title

EXISTING ROOF PLAN
48401
Mr. Ross Chessari
Oxford St / Penny Lane

TP SUBMISSION


Scale: 1:100
Drawn by: avs
Drawing Number:
Project Date:
Issued Date: 2019/11
Submitted:



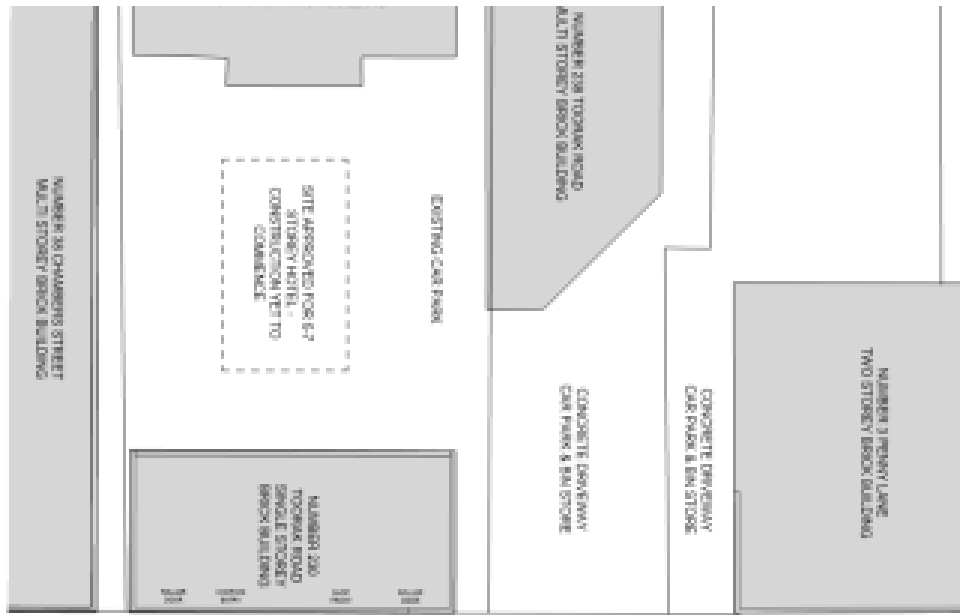


PROPOSED SITE PLAN
1:100

PENNY LANE

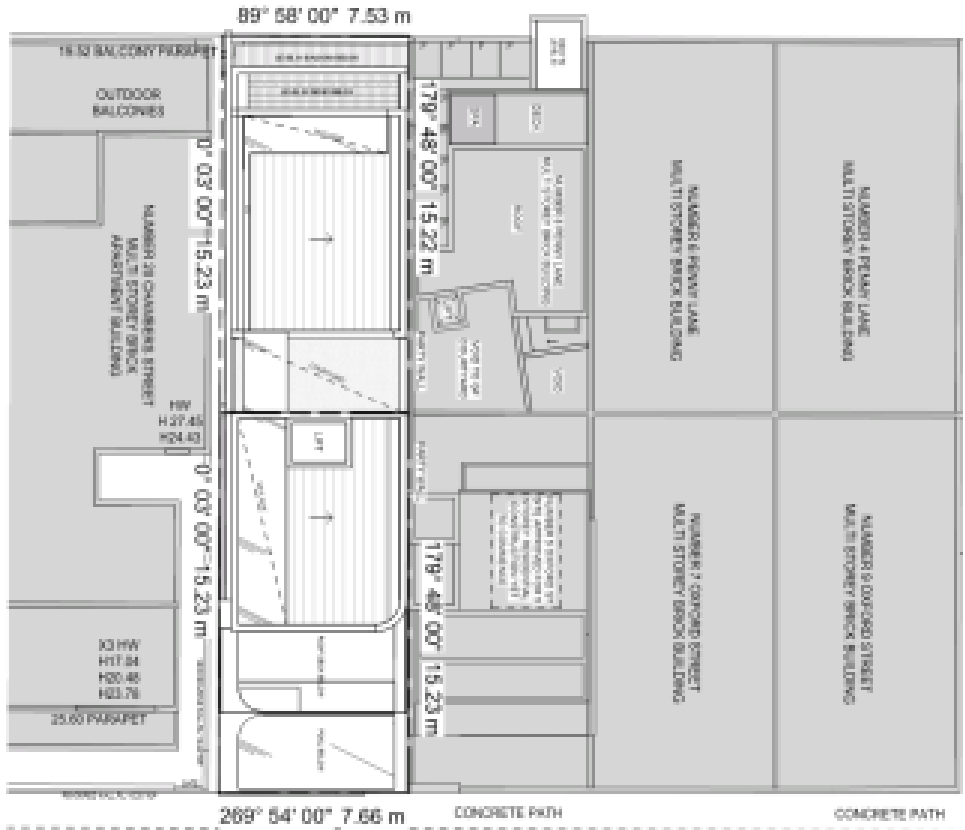

OXFORD STREET

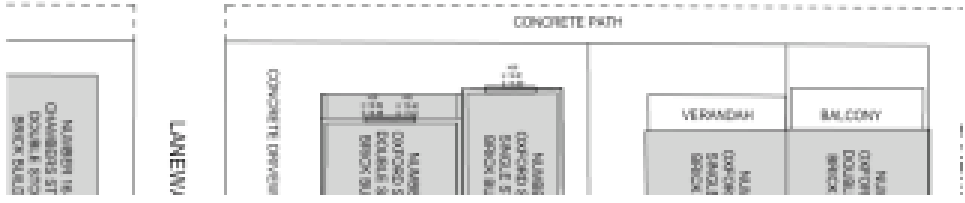


ARCHITECTS
Level 2, 118 Langridge St,
Collingwood VIC 3068
Telephone: (03) 9361 3852
Facsimile: (03) 9361 0843
Email: info@architects.com.au

Street Name
Project No
Client
Project Title

PROPOSED SITE PLAN
18/01
Mr. Ross Chessari
Oxford St / Penny Lane



TP SUBMISSION
Scale: 1:100 (p.d.)
Project Date
Drawn by: avs
Issued Date: 2/5/18
Drawing Number
Submitted

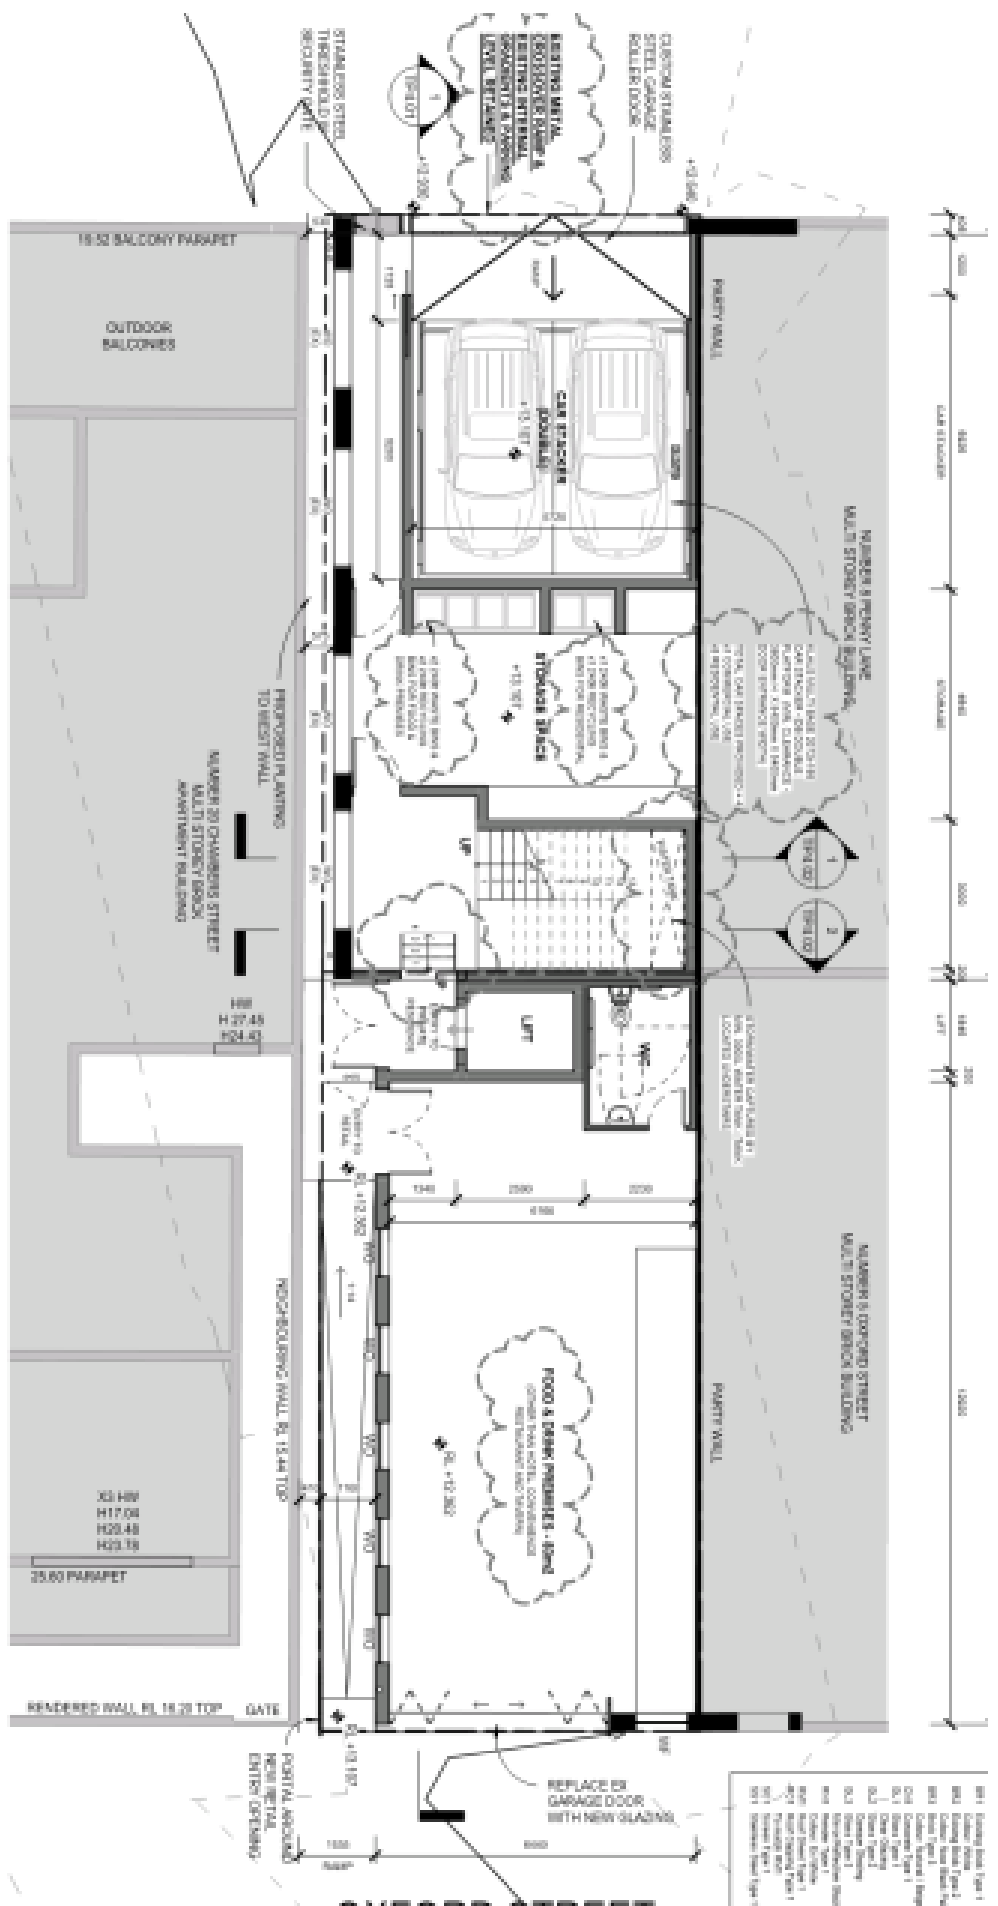


1 PROPOSED FLOOR PLAN - LEVEL 0
1:100

**ARCHI
TECTS**
Level 2, 118 Langridge St,
Collingwood VIC 3068
Telephone: (3900) 300 302
Facsimile: (03) 9824 0843
Email: info@architects.com.au

Client: **Mr. Ross Chessari**
Project No: **48401**
Project Title: **Oxford St / Penny Lane**

Scale: 1:100
Drawn by: **AVS**
Drawing Number: **TP SUBMISSION**

- 001 Existing Level 0
- 002 Existing Level 1
- 003 Existing Level 2
- 101 Existing Level 100

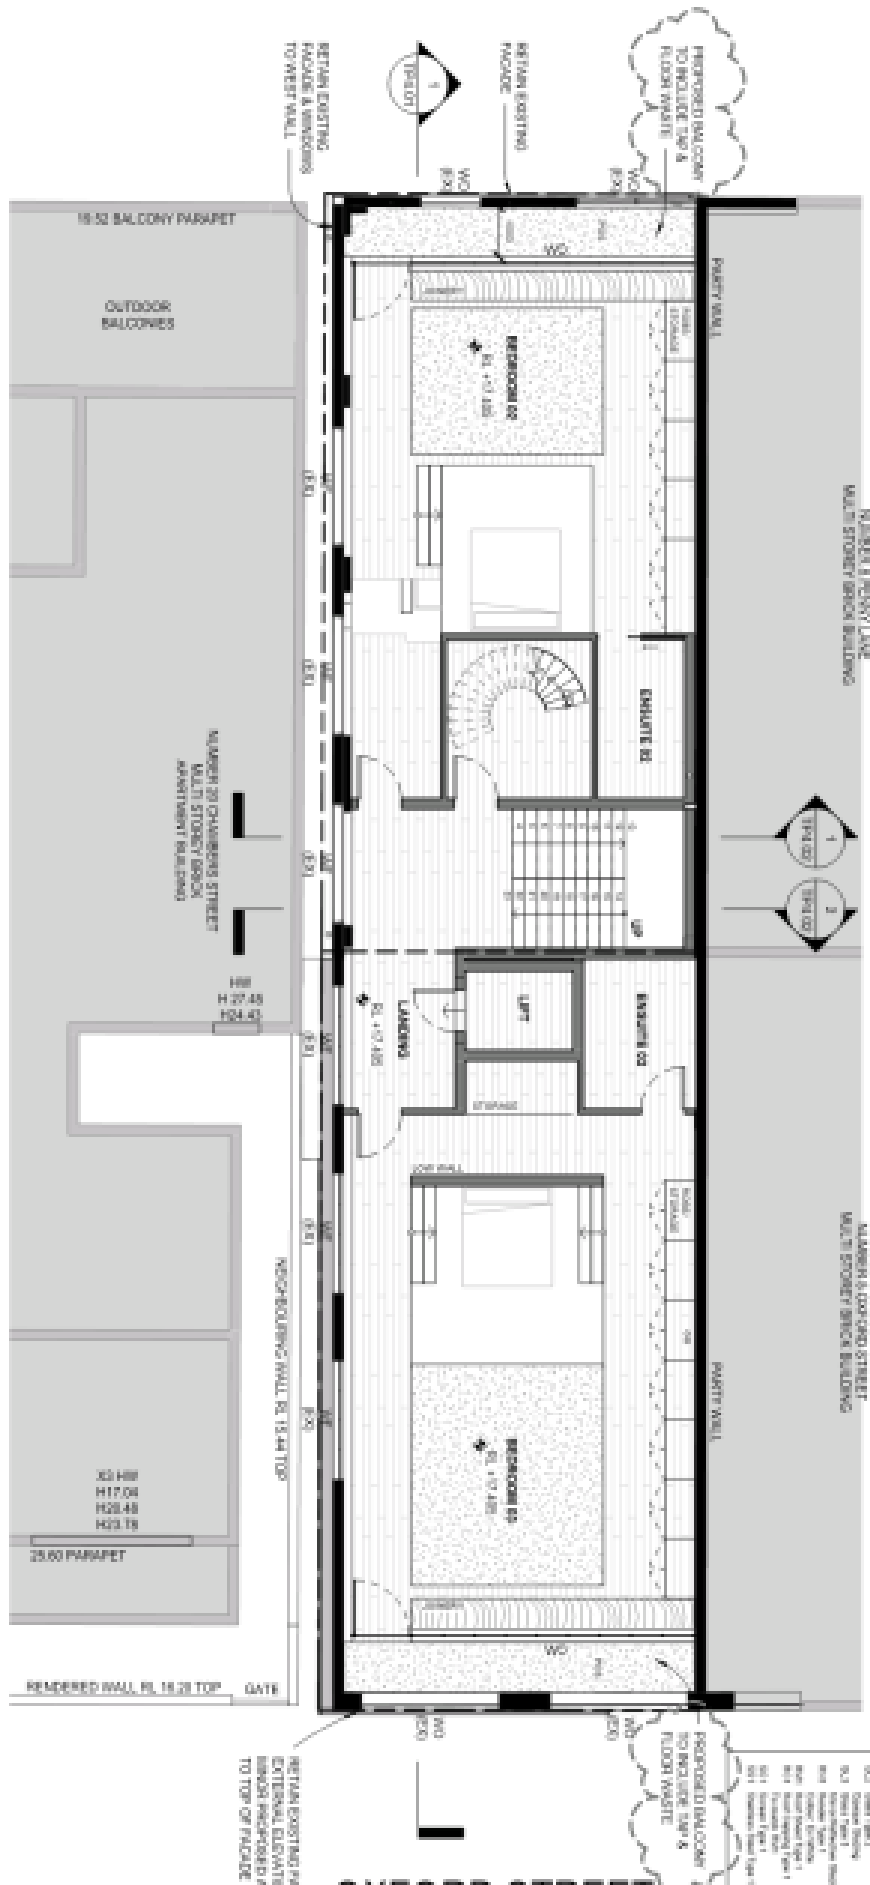


1 PROPOSED FLOOR PLAN - LEVEL 1
 1:100

**ARCHI
TECHS**
 Level 2, 118 Langridge St,
 Collingwood VIC 3068
 Telephone: (300) 300 302
 Facsimile: (03) 9824 0843
 Email: info@architects.com.au

Client: **Mr. Ross Chessari**
 Project Name: **PROPOSED FLOOR PLAN - LEVEL 1**
 Project No: **18/01**
 Project Title: **Oxford St / Penny Lane**

Scale: 1:100
 Project Date: **20/01/18**
 Drawn by: **AVS**
 Issued Date: **20/01/18**
 Drawing Number: **18/01**
 Submitted:

TP SUBMISSION

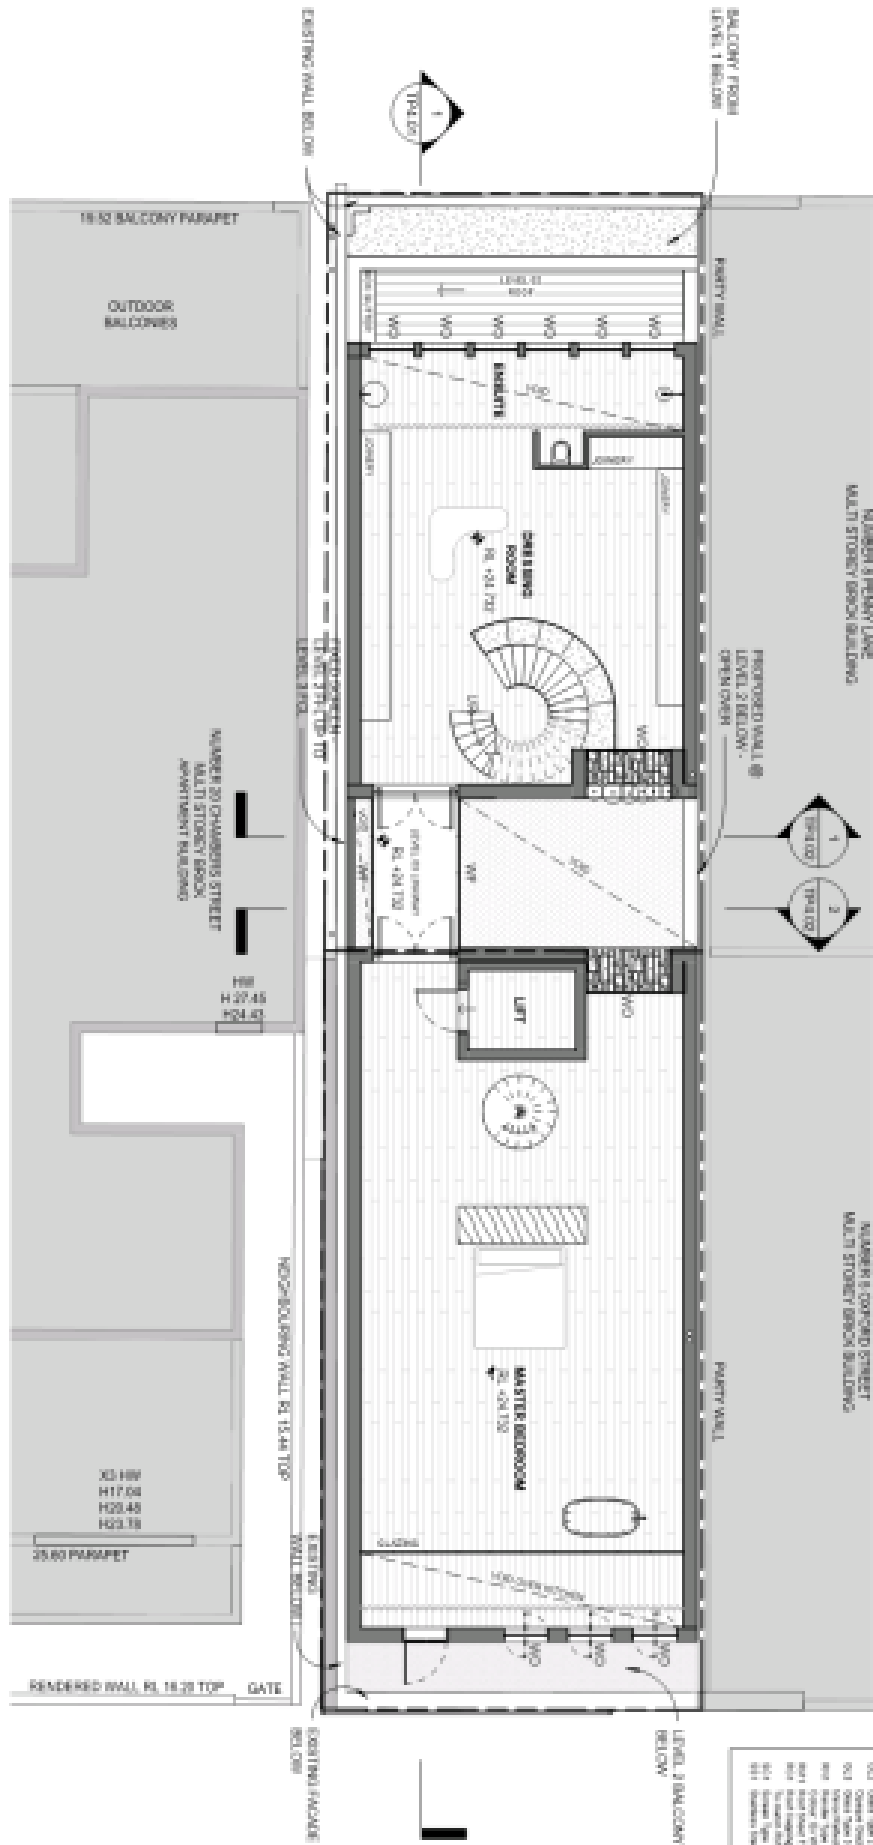


801	Existing Item Type 1
802	Existing Item Type 1
1 PROPOSED FLOOR PLAN - LEVEL 3
TP SUB 1
1:100

**ARCHI
TECTS**
Level 2, 118 Langley St,
Collingwood VIC 3068
Telephone: (300) 300 302
Facsimile: (03) 9824 0843
Email: info@architects.com.au

PROPOSED FLOOR PLAN - LEVEL 3
Sheaf Name: **54M01**
Project No: **Mr. Ross Chessari**
Client: **Oxford St / Penny Lane**
Project Title:

TP SUBMISSION
Scale: 1:100
Drawn by: **AVS**
Drawing Number: **Submission**
Project Date: **20/01/18**

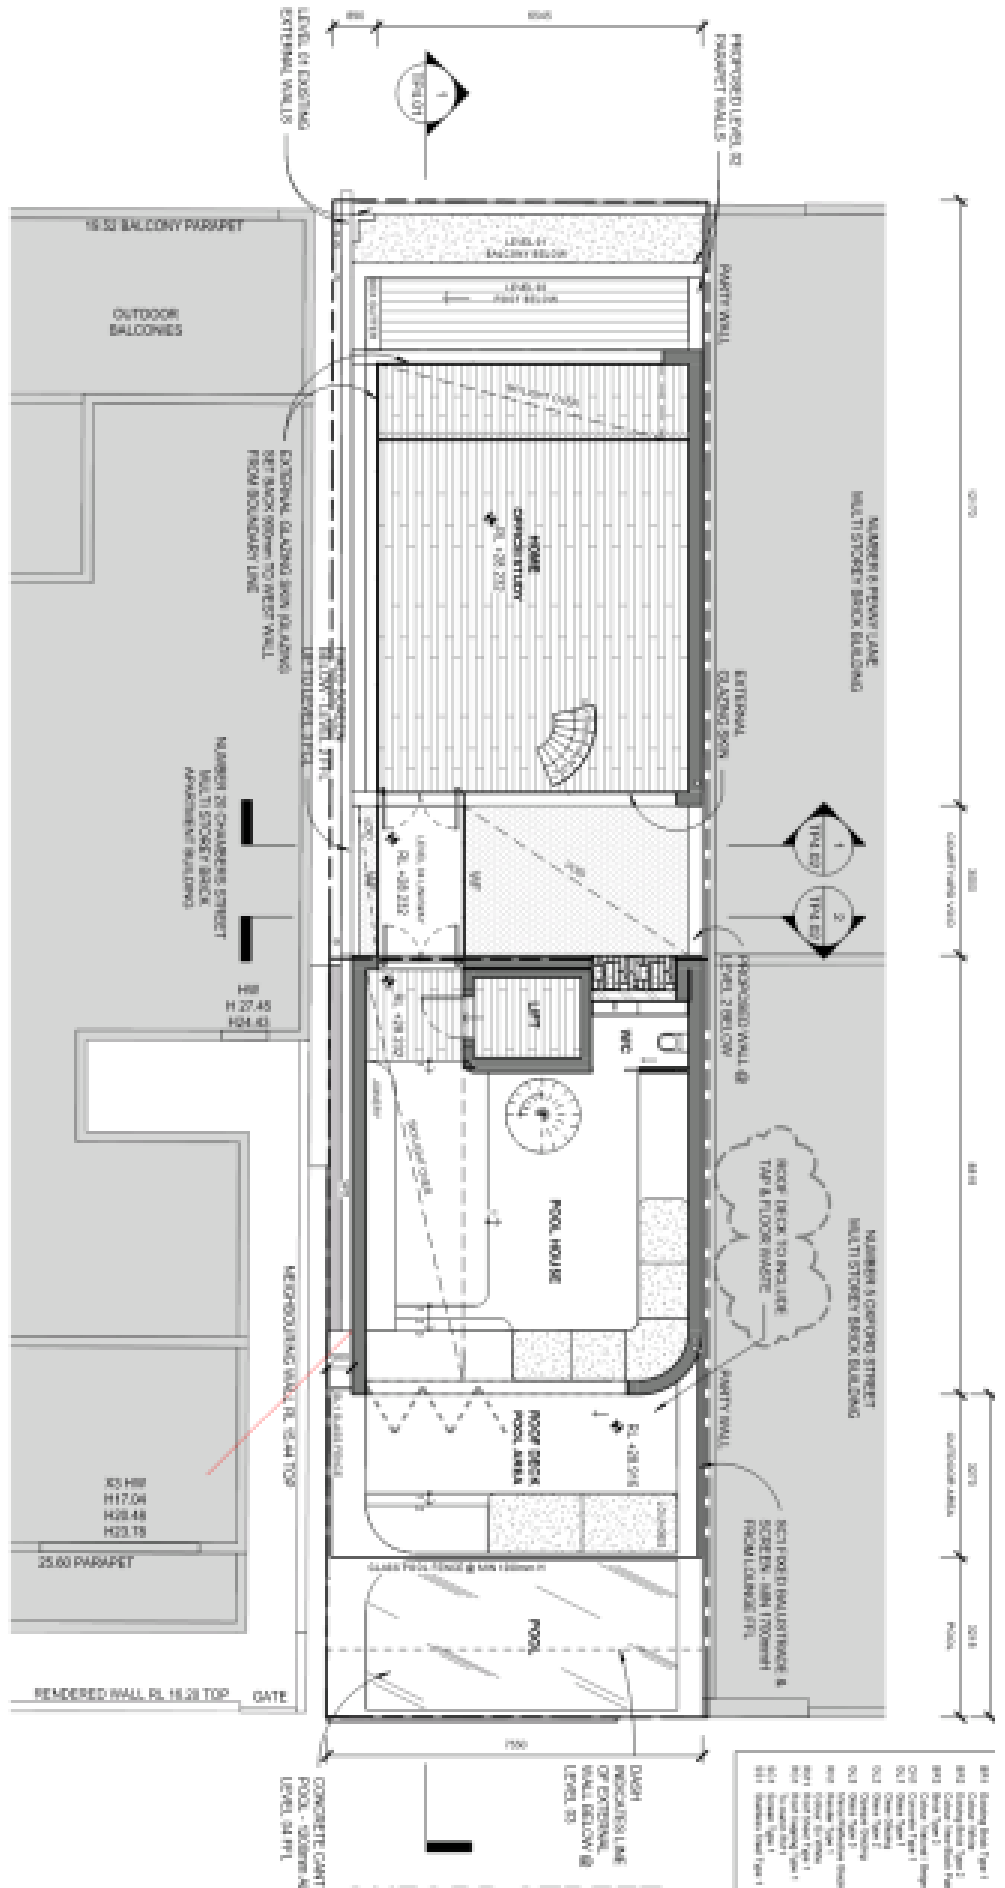


1 PROPOSED FLOOR PLAN - LEVEL 4

TP SUBMISSION

**ARCHI
TECTS**
Level 2, 118 Langridge St,
Collingwood VIC 3068
Telephone: (03) 9321 3302
Facsimile: (03) 9321 0843
Email: info@architects.com.au

Client: **Mr. Ross Chessari**
Project Name: **PROPOSED FLOOR PLAN - LEVEL 4**
Project No: **48401**
Project Title: **Oxford St / Penny Lane**

Scale: 1:100
Drawn by: **AVS**
Drawing Number:
Project Date: **2019/11**
Issued Date:
Submitted:

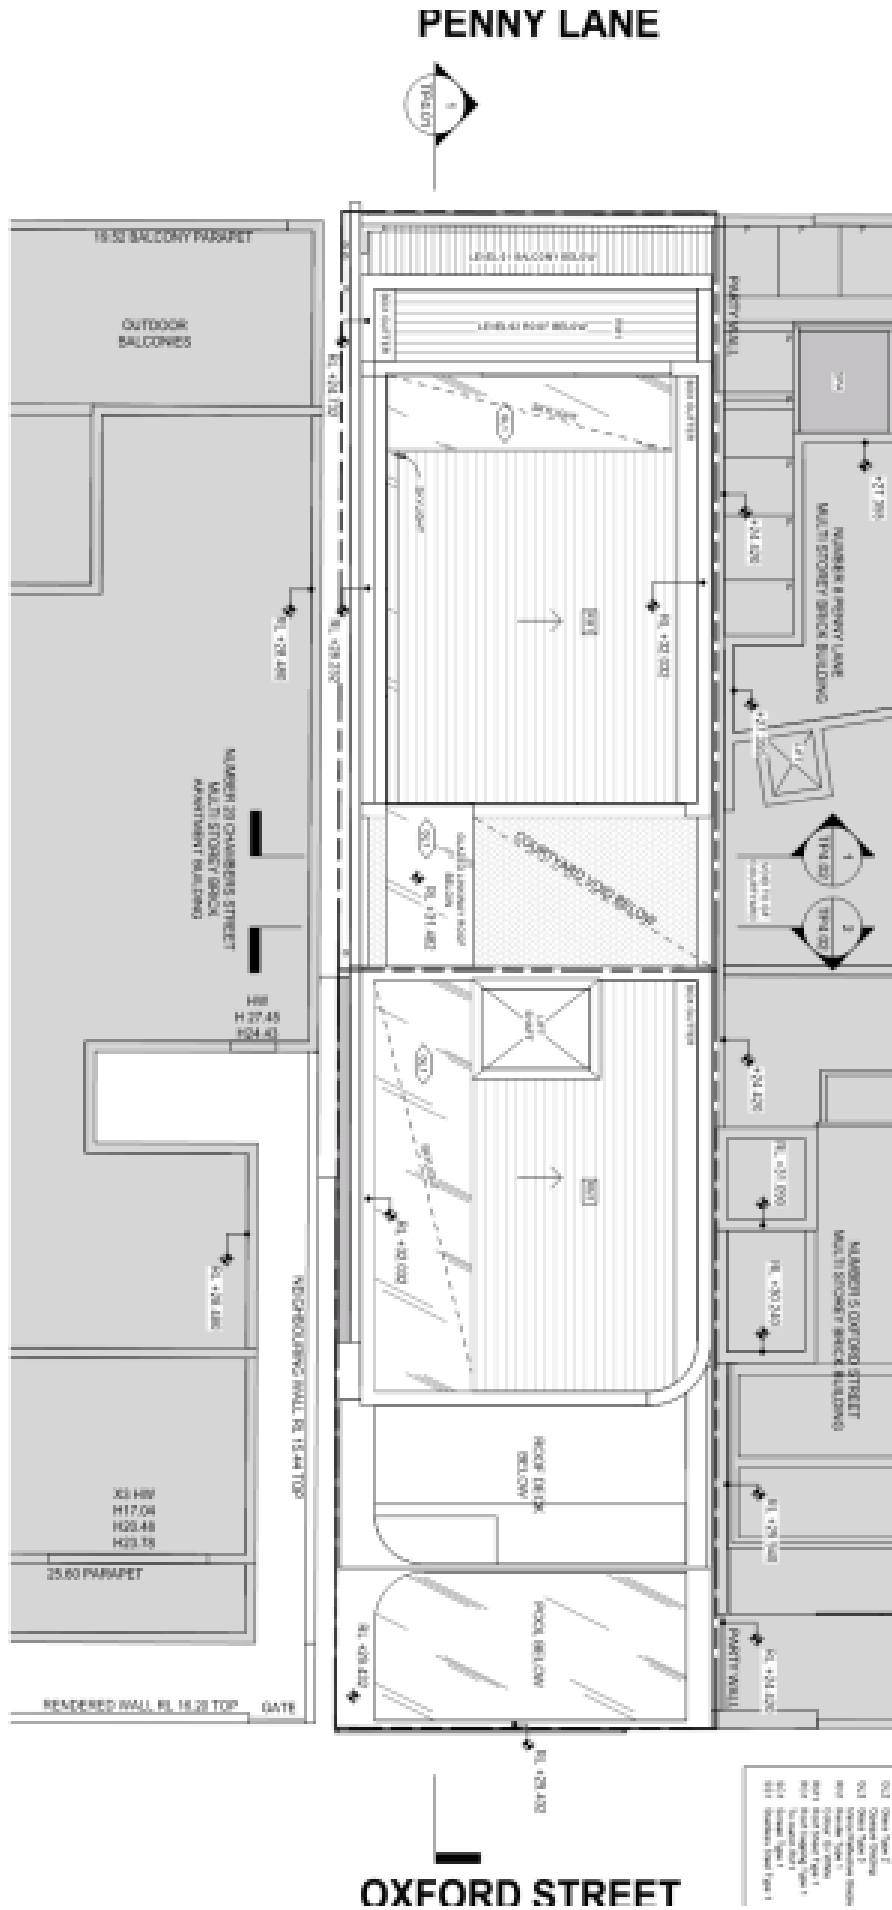


1 PROPOSED ROOF PLAN
1:100

**ARCHI
TECTS**
Level 2, 118 Langridge St,
Collingwood VIC 3068
Telephone: (03) 9301 3302
Facsimile: (03) 9301 0843
Email: info@architects.com.au

PROPOSED ROOF PLAN
Client: **SHH**
Project No: **Mr. Ross Chessari**
Project Title: **Oxford St / Penny Lane**

TP SUBMISSION
Scale: 1:100
Drawn by: **AMS**
Drawing Number: **Submission**
Project Date: **20/05/18**

801	Roofing Base Type 1
802	Roofing Base Type 1
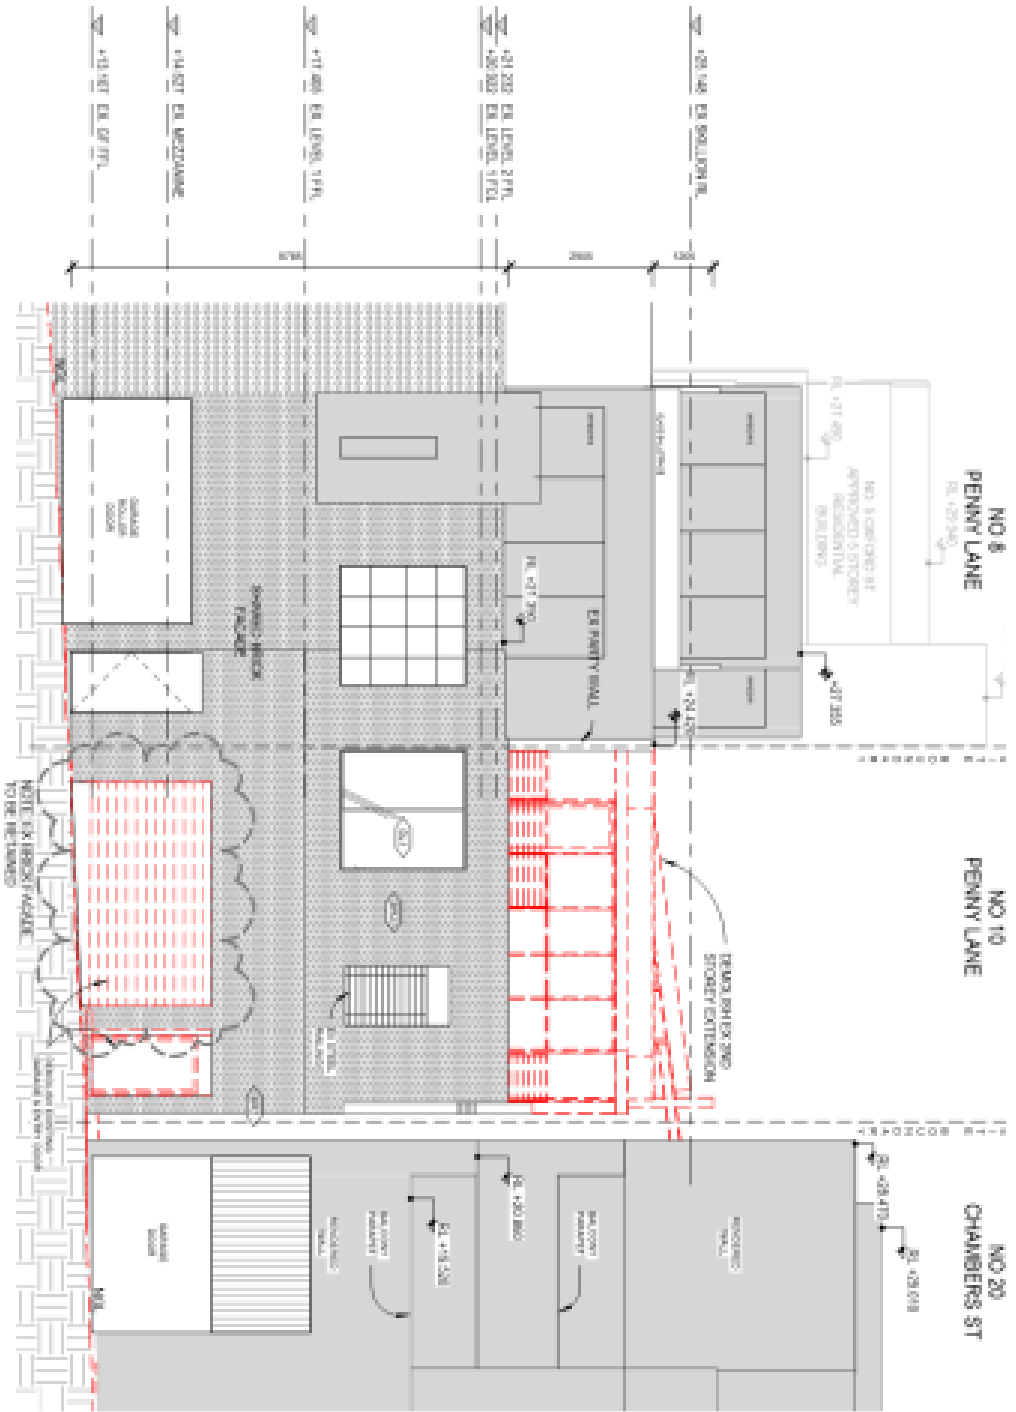

001	Existing Main Floor 1
002	Existing Main Floor 2
003	Existing Main Floor 3
050	Existing Main Floor 50

1 NORTH ELEVATION - PENNY LANE (EXISTING)
1:100

TP SUBMISSION


**ARCHI
TECTS**

Level 2, 118 Langridge St,
Collingwood VIC 3068
Telephone: 1300 300 392
Facsimile: 03 9824 0843
Email: enquiries@architects.com.au

Street Name: **NORTH ELEVATION (EXISTING)**
Project No: **88401**
Client: **Mr. Ross Chessari**
Project Title: **Oxford St / Penny Lane**

Scale: 1:100
Project Date:
Drawn by: **AW**
Issue Date: **2/3/24**
Drawing Number:
Submission:



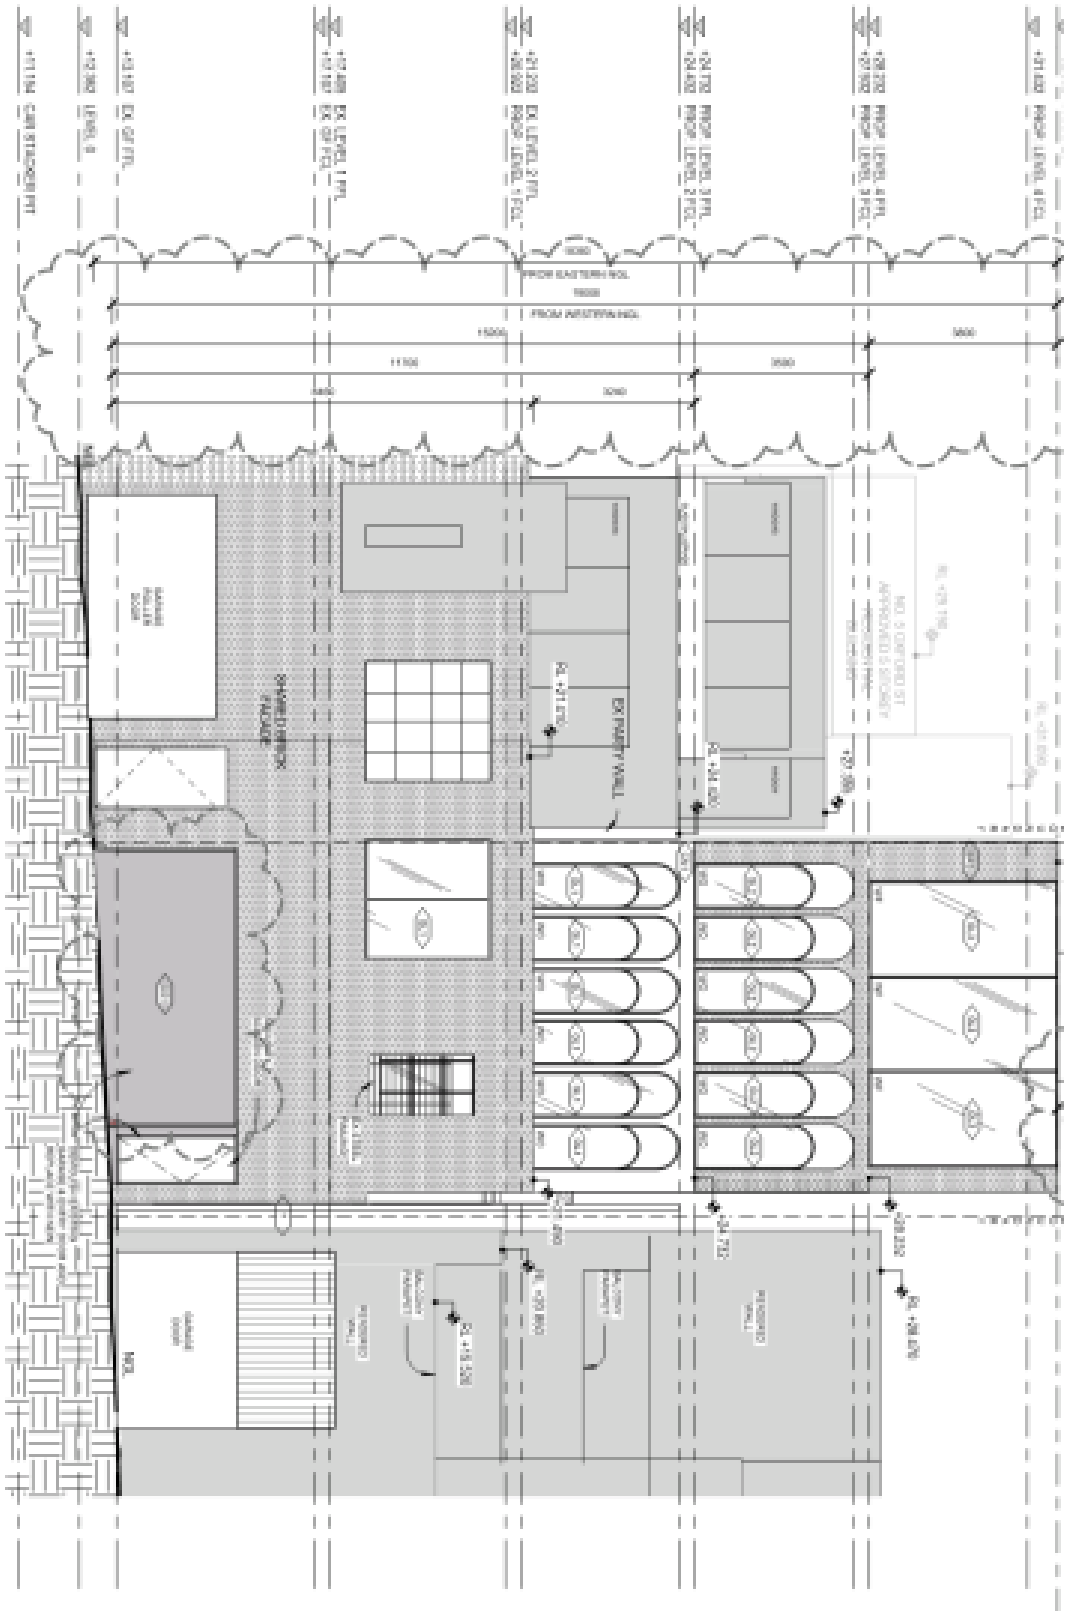

881	Existing Elev. Type 1
882	Existing Elev. Type 2
883	Existing Elev. Type 3
884	Existing Elev. Type 4
885	Existing Elev. Type 5
886	Existing Elev. Type 6
887	Existing Elev. Type 7
888	Existing Elev. Type 8
889	Existing Elev. Type 9
890	Existing Elev. Type 10
891	Existing Elev. Type 11
892	Existing Elev. Type 12
893	Existing Elev. Type 13
894	Existing Elev. Type 14
895	Existing Elev. Type 15
896	Existing Elev. Type 16
897	Existing Elev. Type 17
898	Existing Elev. Type 18
899	Existing Elev. Type 19
900	Existing Elev. Type 20
901	Existing Elev. Type 21
902	Existing Elev. Type 22
903	Existing Elev. Type 23
904	Existing Elev. Type 24
905	Existing Elev. Type 25
906	Existing Elev. Type 26
907	Existing Elev. Type 27
908	Existing Elev. Type 28
909	Existing Elev. Type 29
910	Existing Elev. Type 30

1 NORTH ELEVATION - PENNY LANE (PROPOSED)
1:100


TP SUBMISSION

**ARCHI
TECTS**
Level 2, 118 Langridge St,
Collingwood VIC 3066
Telephone: 1300 300 302
Facsimile: 03 9824 0843
Email: info@architects.com.au

Client: **Mr. Ross Chessari**
Project Name: **NORTH ELEVATION (PROPOSED)**
Project No: **49401**
Drawing Title: **Oxford St / Penny Lane**



Scale: 1:100
Drawn by: **AVS**
Drawing Number: **1**
Project Date: **2/2018**
Issued Date: **2/2018**
Submitted:

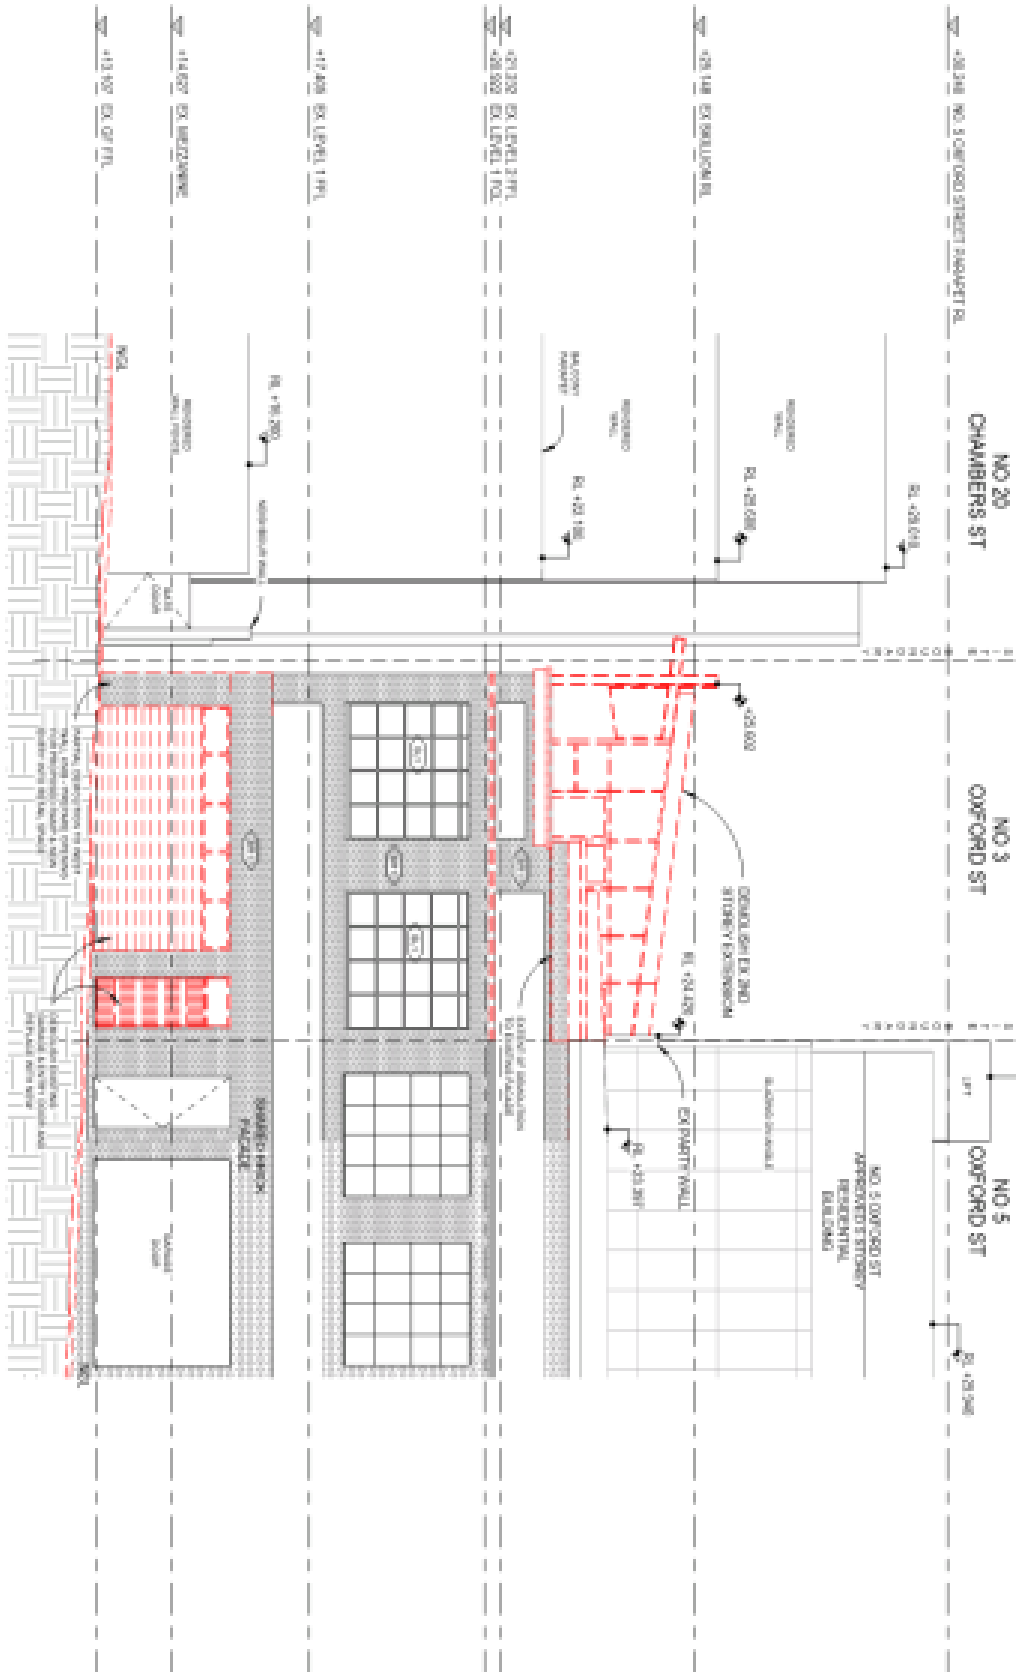

1 SOUTH ELEVATION - OXFORD ST (EXISTING)

1:100


801	Drawing Date: Year 1
802	Issue Date: Year 1
803	Issue Number: 1
804	Issue Description: 1
805	Issue Type: 1
806	Issue Status: 1
807	Issue Author: 1
808	Issue Approver: 1
809	Issue Date: Year 1
810	Issue Time: 1
811	Issue Location: Year 1
812	Issue Notes: Year 1

**ARCHI
TECTS**
Level 2, 118 Langridge St,
Collingwood VIC 3068
Telephone: (300) 300 302
Facsimile: (03) 9824 0843
Email: architects@architects.com.au

Client: **Mr. Ross Chessari**
Project Name: **SOUTH ELEVATION (EXISTING)**
Project No: **81518**
Project Title: **Oxford St / Penny Lane**

Scale: 1:100
Drawn by: **AVS**
Drawing Number: **1**
Project Date: **2019/11**
Issue Date: **2019/11**
Submission: **1**

TP SUBMISSION

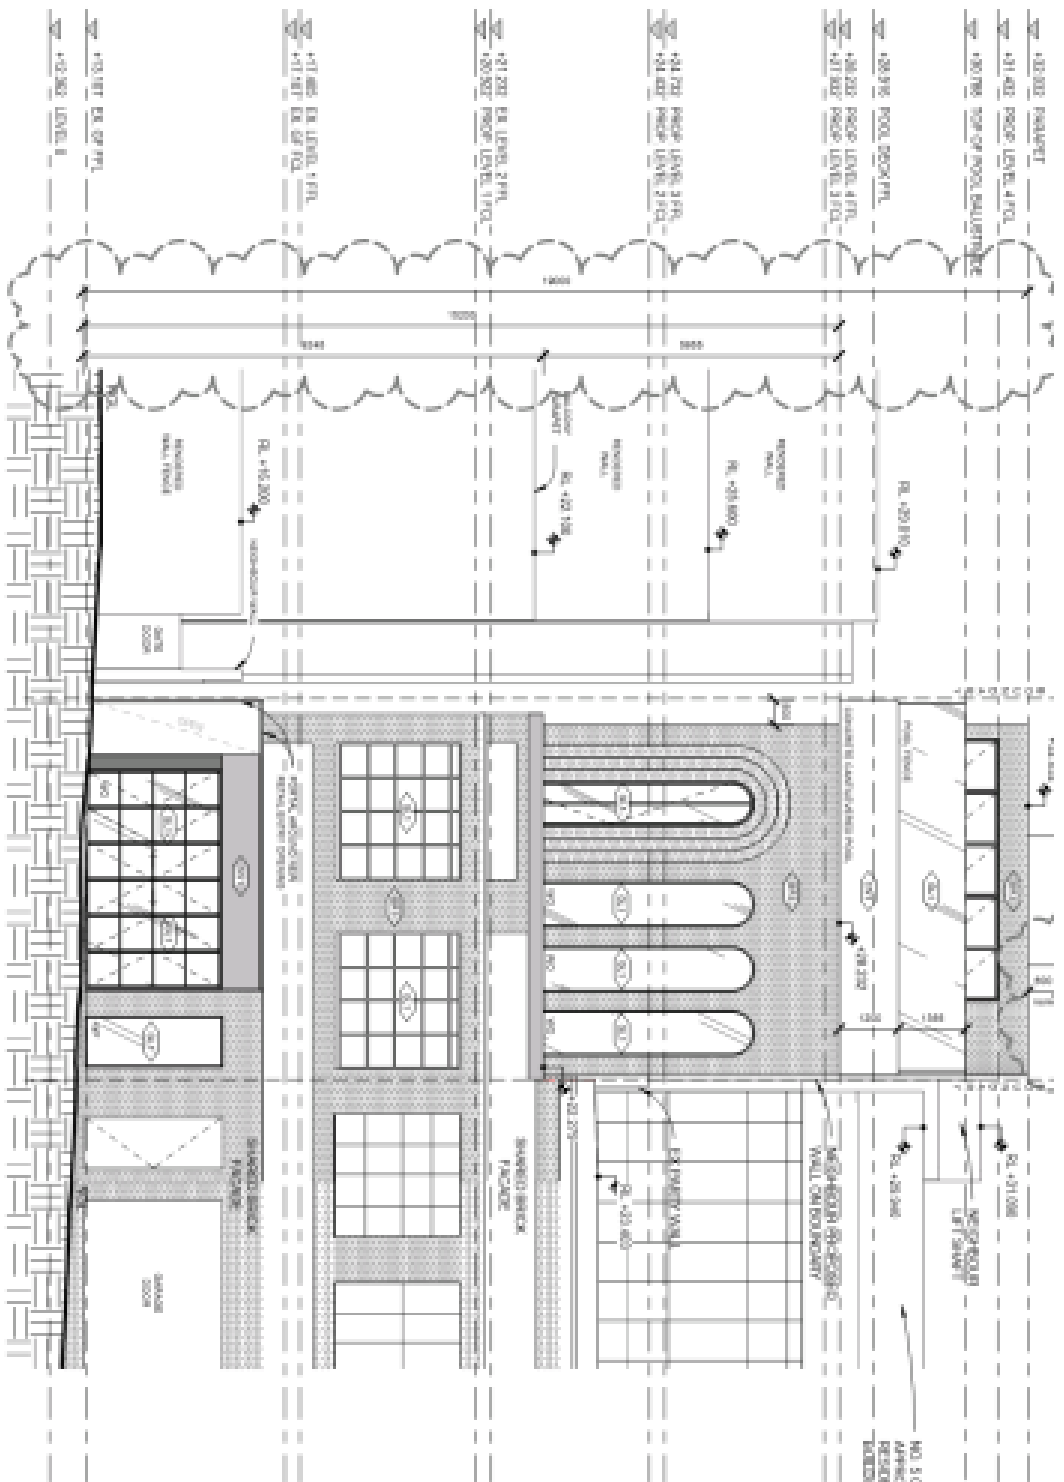

1 SOUTH ELEVATION - OXFORD ST (PROPOSED)
1:100

TP SUBMISSION


**ARCHI
TECTS**
Level 2, 118 Langridge St,
Collingwood VIC 3068
Telephone: 1300 300 302
Facsimile: 03 9824 0843
Email: info@architects.com.au

Sheet Name: **SOUTH ELEVATION (PROPOSED)**
Project No: **18404**
Client: **Mr. Ross Chessari**
Project Title: **Oxford St / Penny Lane**



Scale: 1:100
Drawn by: **AVS**
Drawing Number: **18404-01**
Project Date: **2018**
Issue Date: **2018**
Submitted:

001	Working Title (Type 1)
002	Issue Title (Type 1)
003	Issue Title (Type 1)
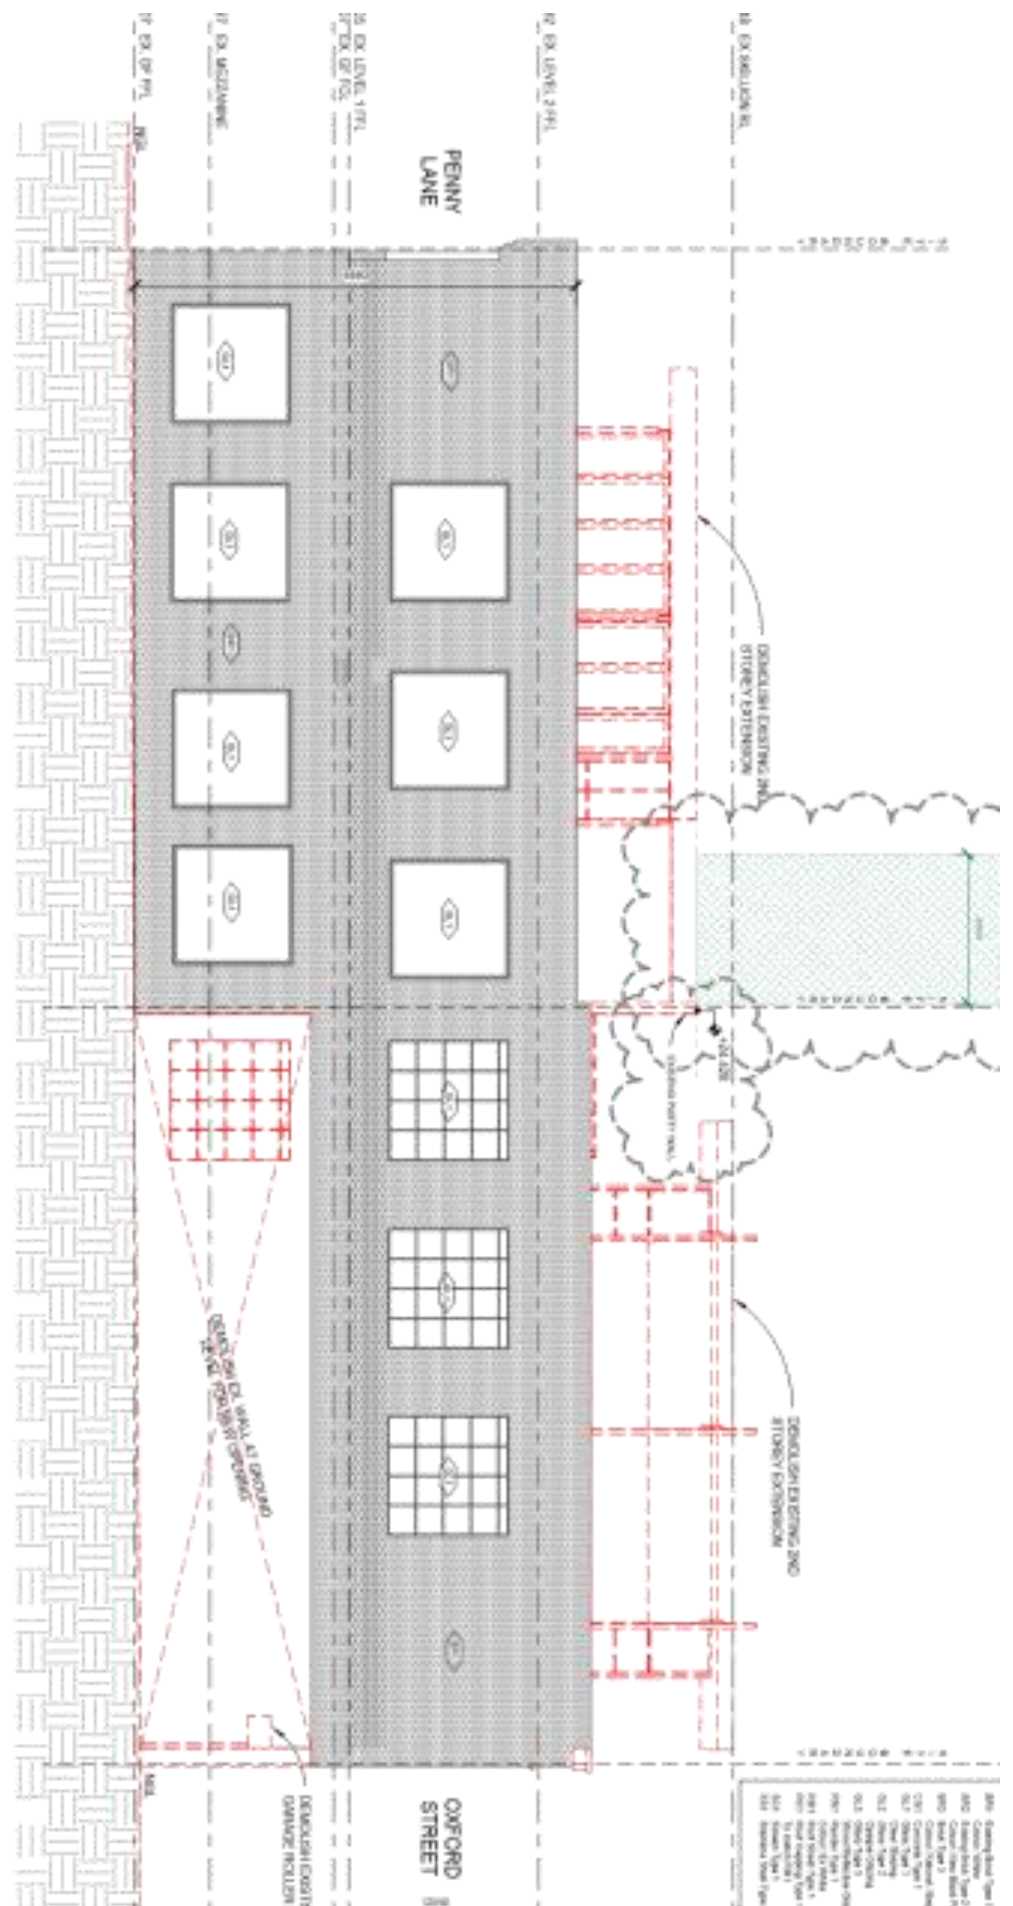

**ARCHI
TECTS**

Level 2, 118 Langridge St,
 Collingwood VIC 3066
 Telephone: 1300 390 392
 Facsimile: 03 9824 0843
 Email: info@architects.com.au


Client: **Mr. Ross Chessari**
 Project Title: **Oxford St / Penny Lane**


Project Name: **WEST ELEVATION (EXISTING)**
 Project No: **18M01**

**ARCHI
TECTS**
Level 2, 118 Langridge St,
Collingwood VIC 3066
Telephone: 1300 300 302
Facsimile: 03 9824 0843
Email: info@architects.com.au

Sheet Name: **WEST ELEVATION (PROPOSED)**
Project No: **18M01**
Client: **Mr. Ross Chessari**
Project Title: **Oxford St / Penny Lane**

Scale: 1:100 @ A3 Project Date
Drawn by: AVS Board Date: 20/01/18
Drawing Number: Standardisation

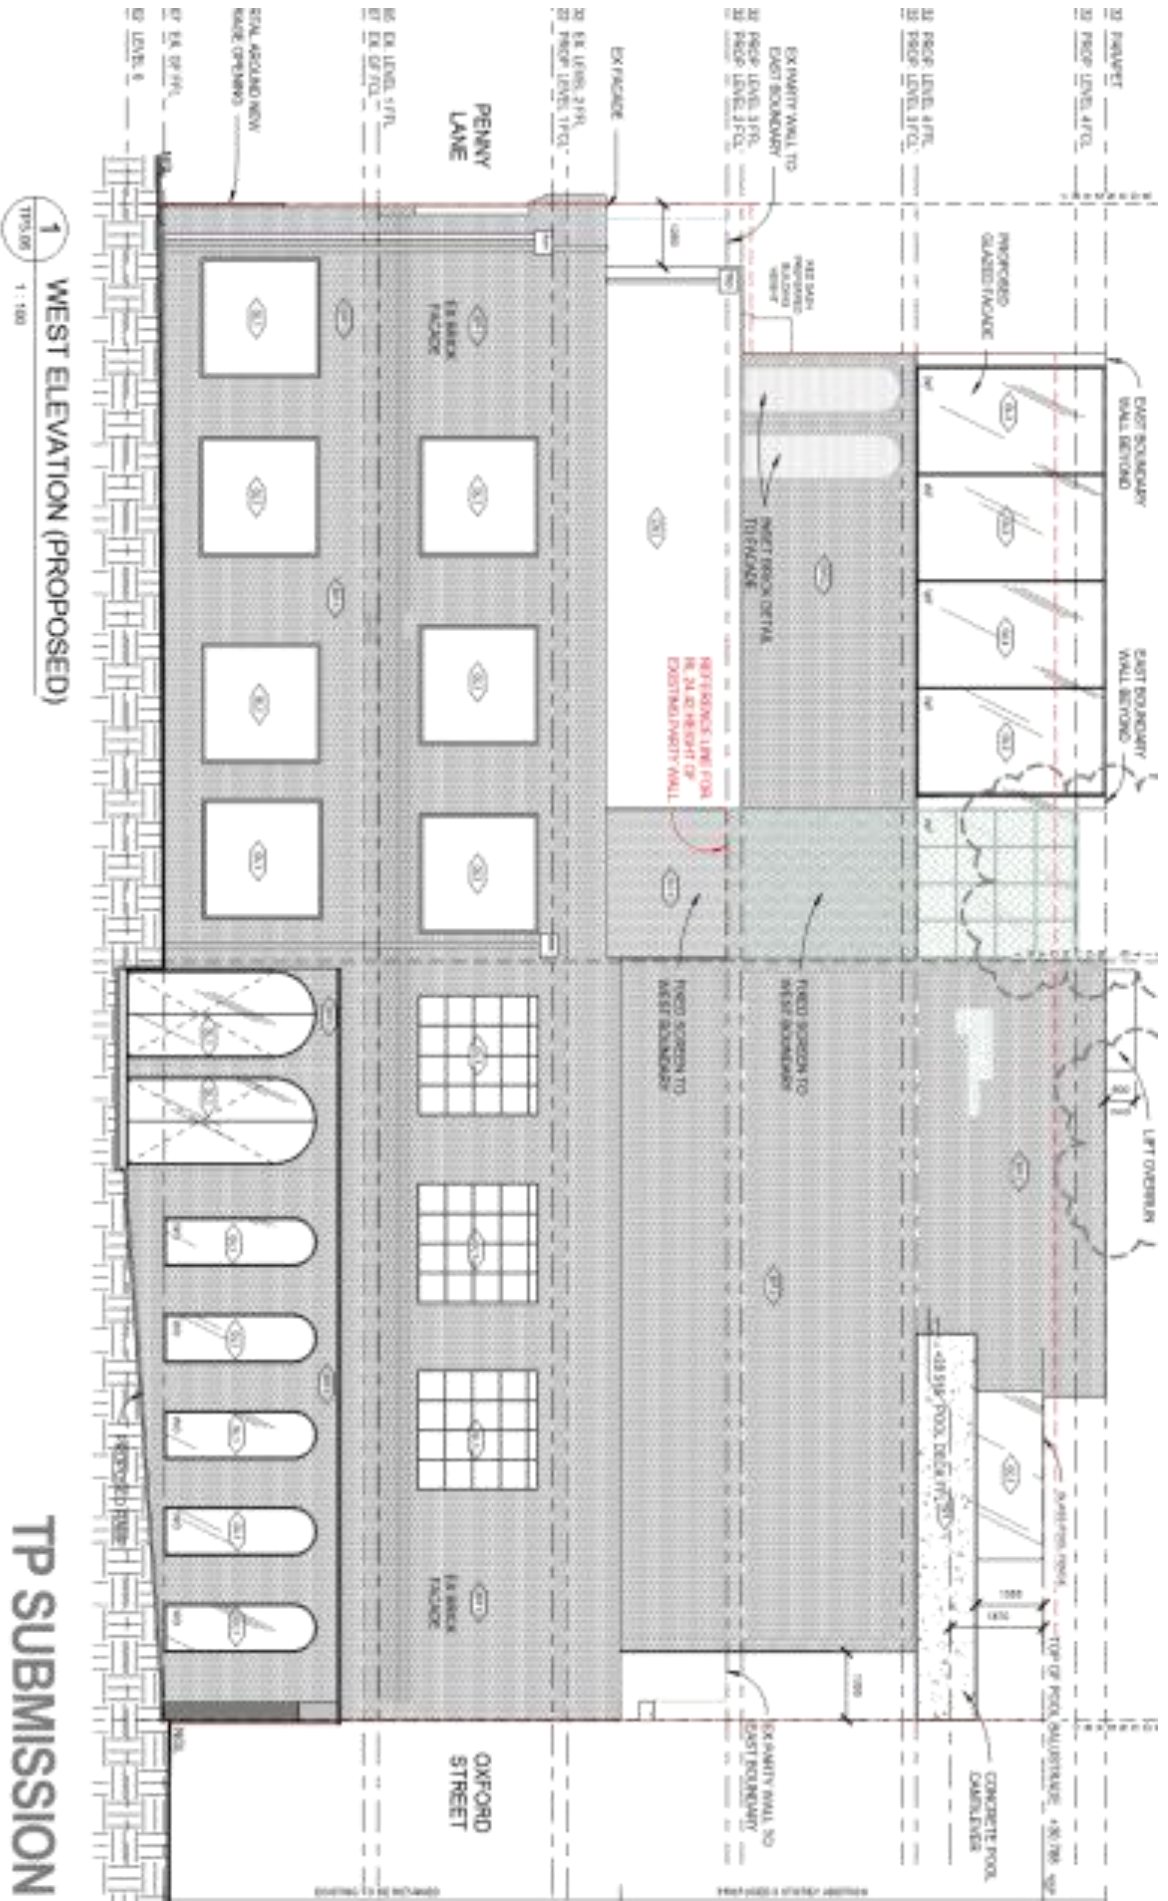

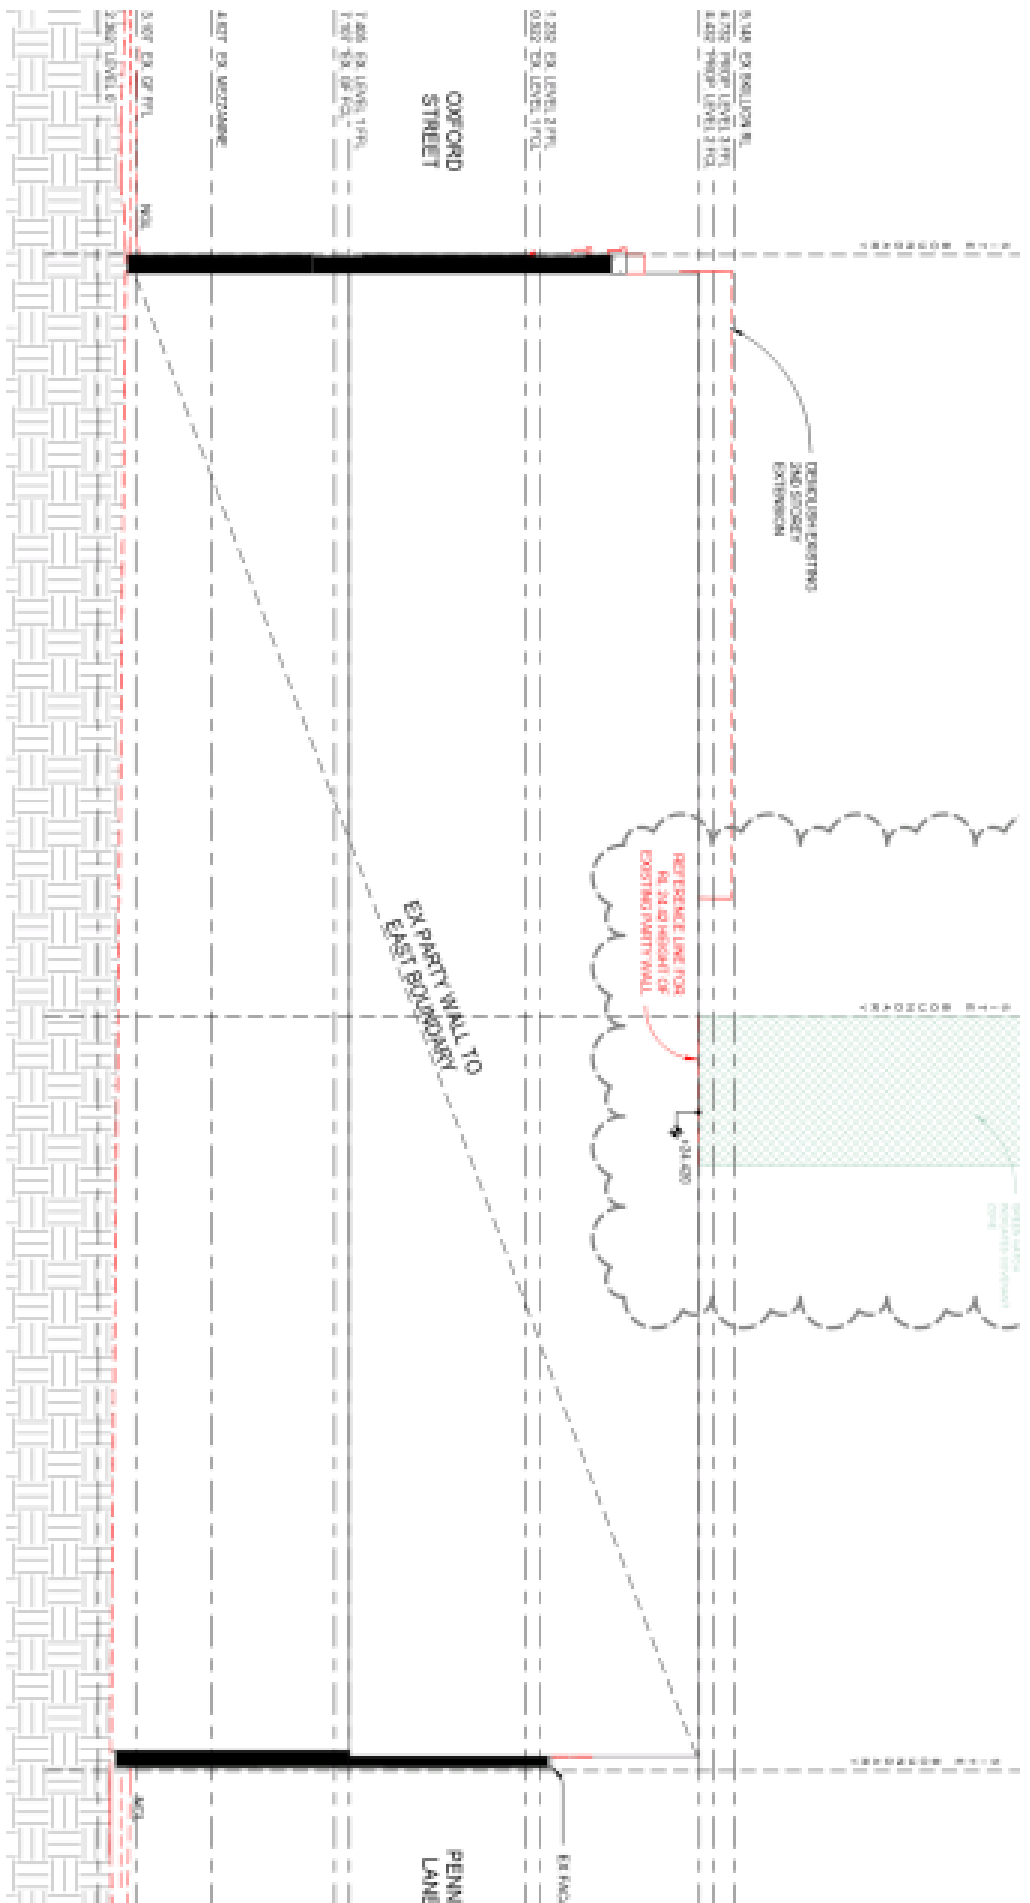


1 EAST ELEVATION (EXISTING)
 1:100

TP SUBMISSION

**ARCHI
TECHS**
 Level 2, 118 Langridge St,
 Collingwood VIC 3068
 Telephone: (3000) 300 302
 Facsimile: (03) 9824 0843
 Email: info@architech.com.au

Client: **Mr. Ross Chessari**
 Project Title: **Oxford St / Penny Lane**

Scale: 1:100
 Project Date: 20/01/18
 Drawn by: **AVS**
 Drawing Number: **20/01/18**
 Checked by: **AVS**
 Submission:

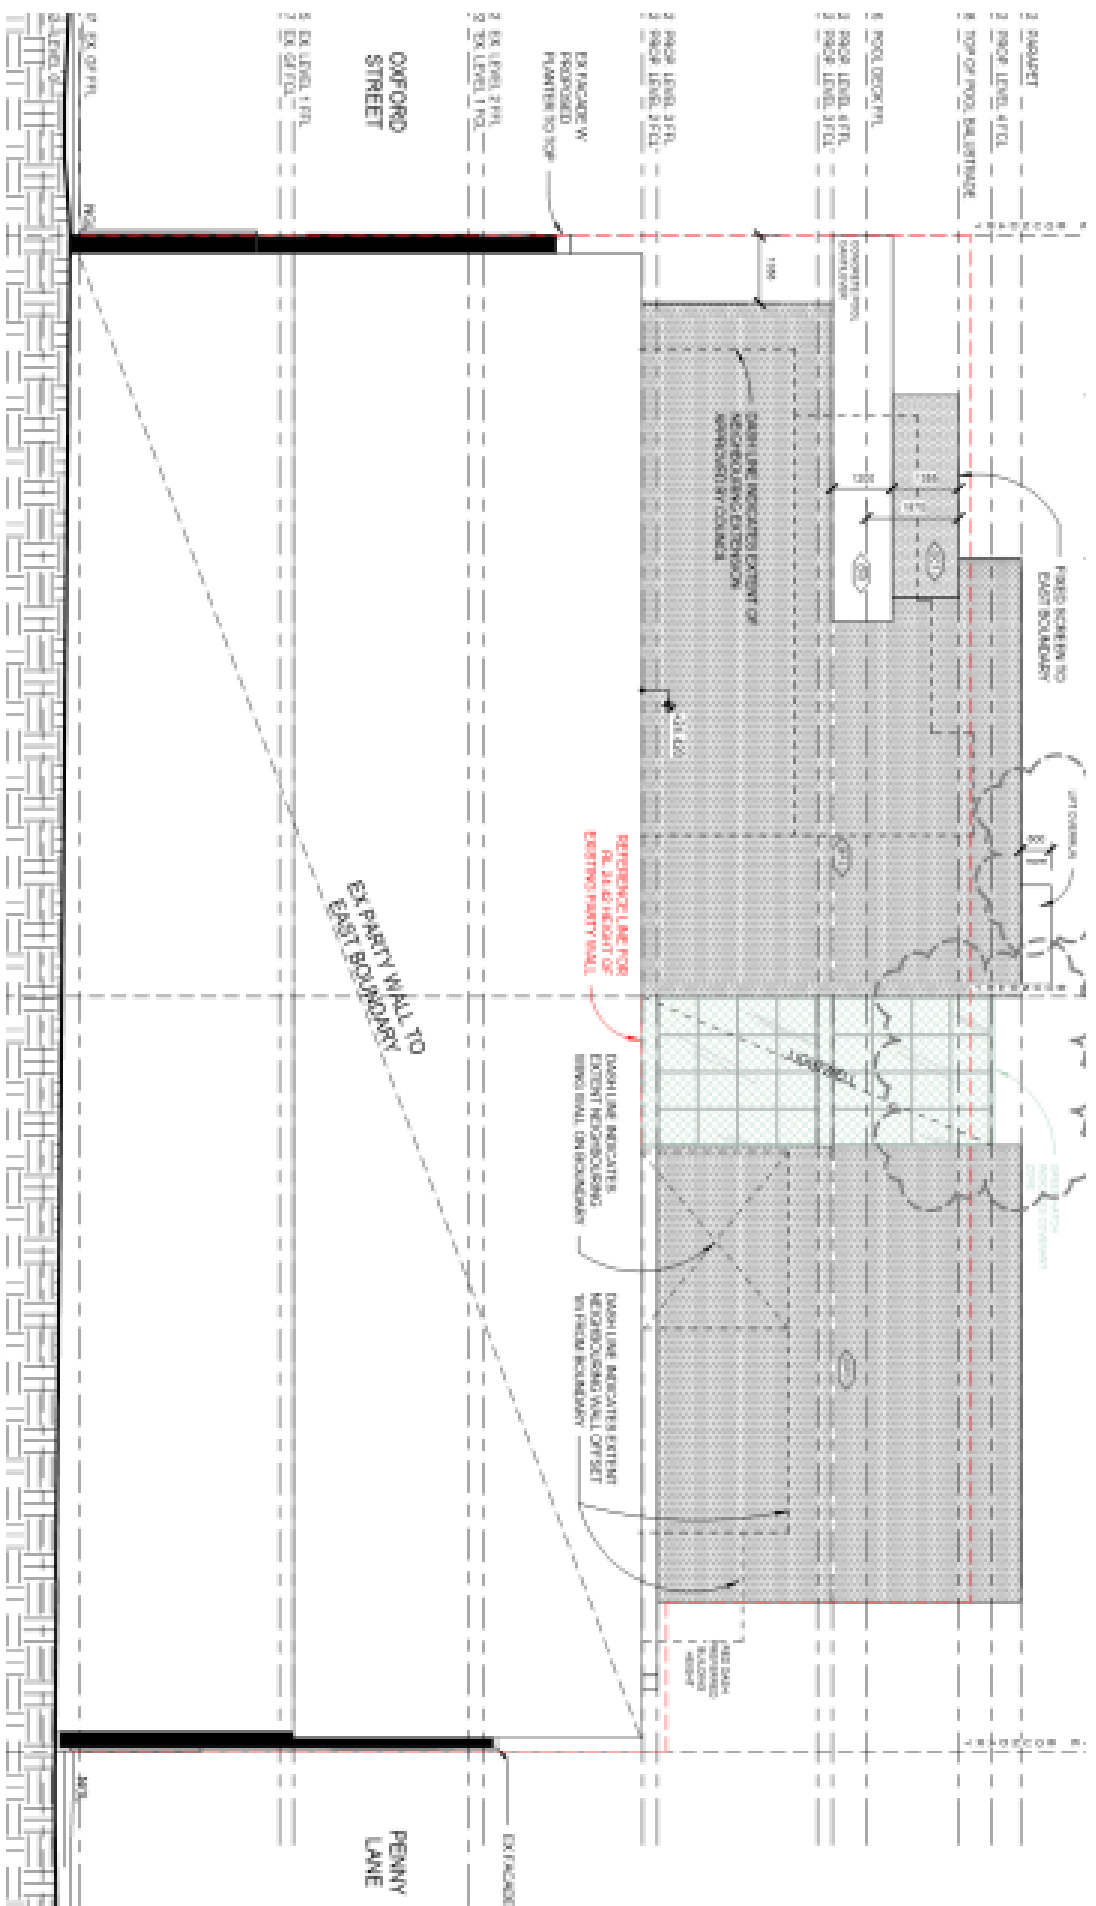



**ARCHI
TECTS**

Level 2, 118 Langley St,
Collingwood VIC 3068
Telephone: (300) 300 302
Facsimile: (03) 9824 0843
Email: info@architects.com.au


Client: **Mr. Ross Chessari**
Project Name: **EAST ELEVATION (PROPOSED)**
Project No: **48401**
Drawing Title: **Oxford St / Penny Lane**

Scale: 1:100
Drawn by: **AMS**
Drawing Number: **TP SUB 1**
Project Date: **20/01/18**
Issue Date: **20/01/18**
Submitted:

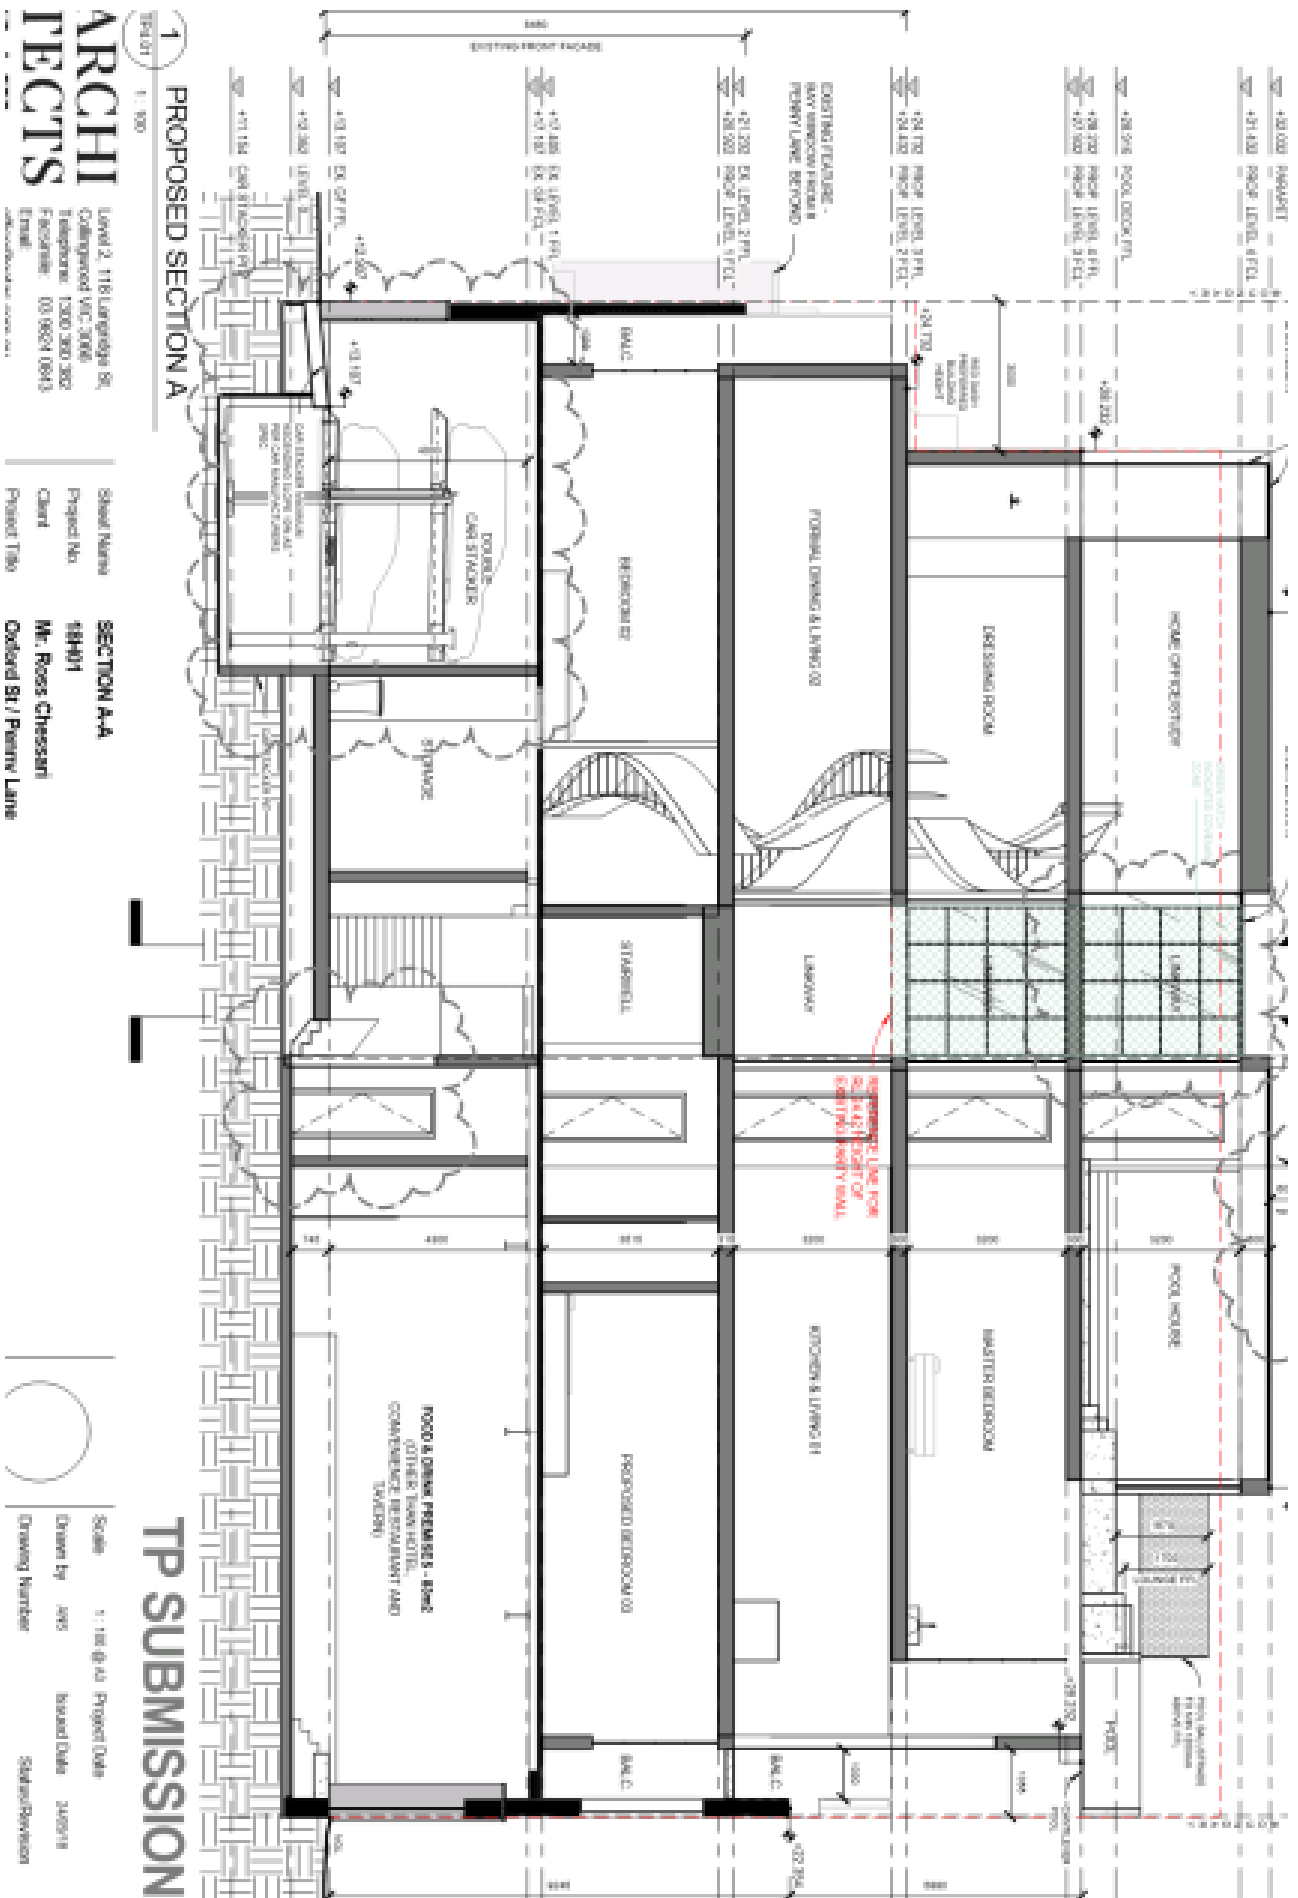

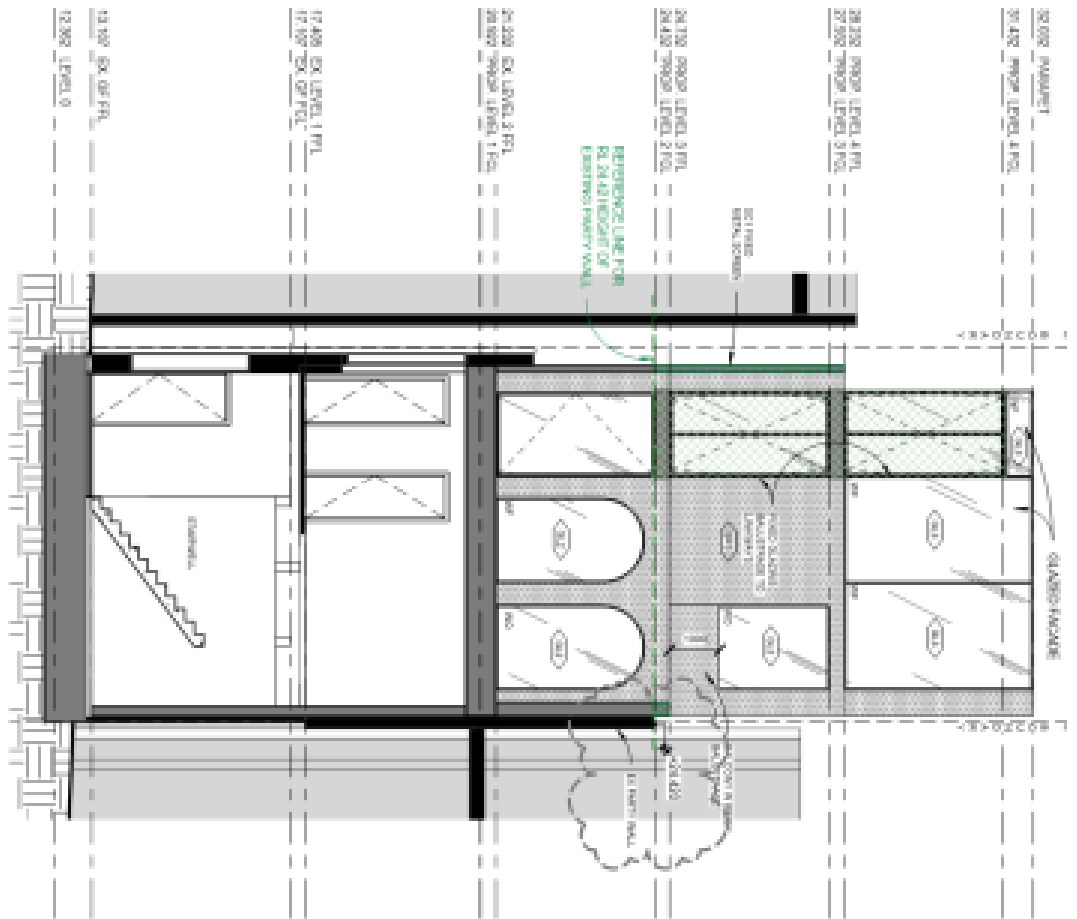

1 SECTION B-B
1:100

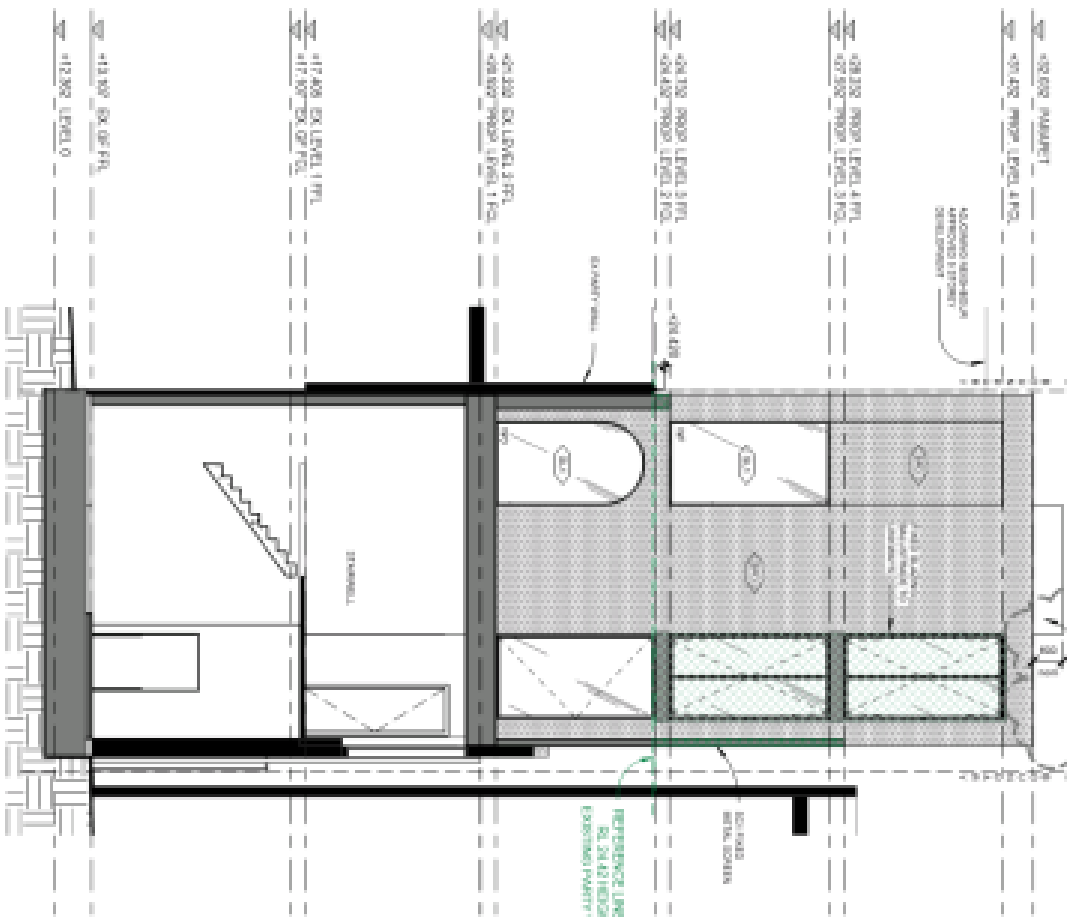

2 SECTION C-C
1:100

TP SUBMISSION


**ARCHI
TECTS**
Level 2, 118 Langridge St,
Collingwood VIC 3066
Telephone: (03) 9301 3302
Facsimile: (03) 9301 0843
Email: info@architects.com.au

Sheet Name
Project No
Client
Project Title

SECTION B-B, C-C
41401
Mr. Ross Chessari
Oxford St / Penny Lane



Scale: 1:100
Drawn by: AWS
Drawing Number:
Project Date: 20/01/18
Issue Date: 20/01/18
Submitted:

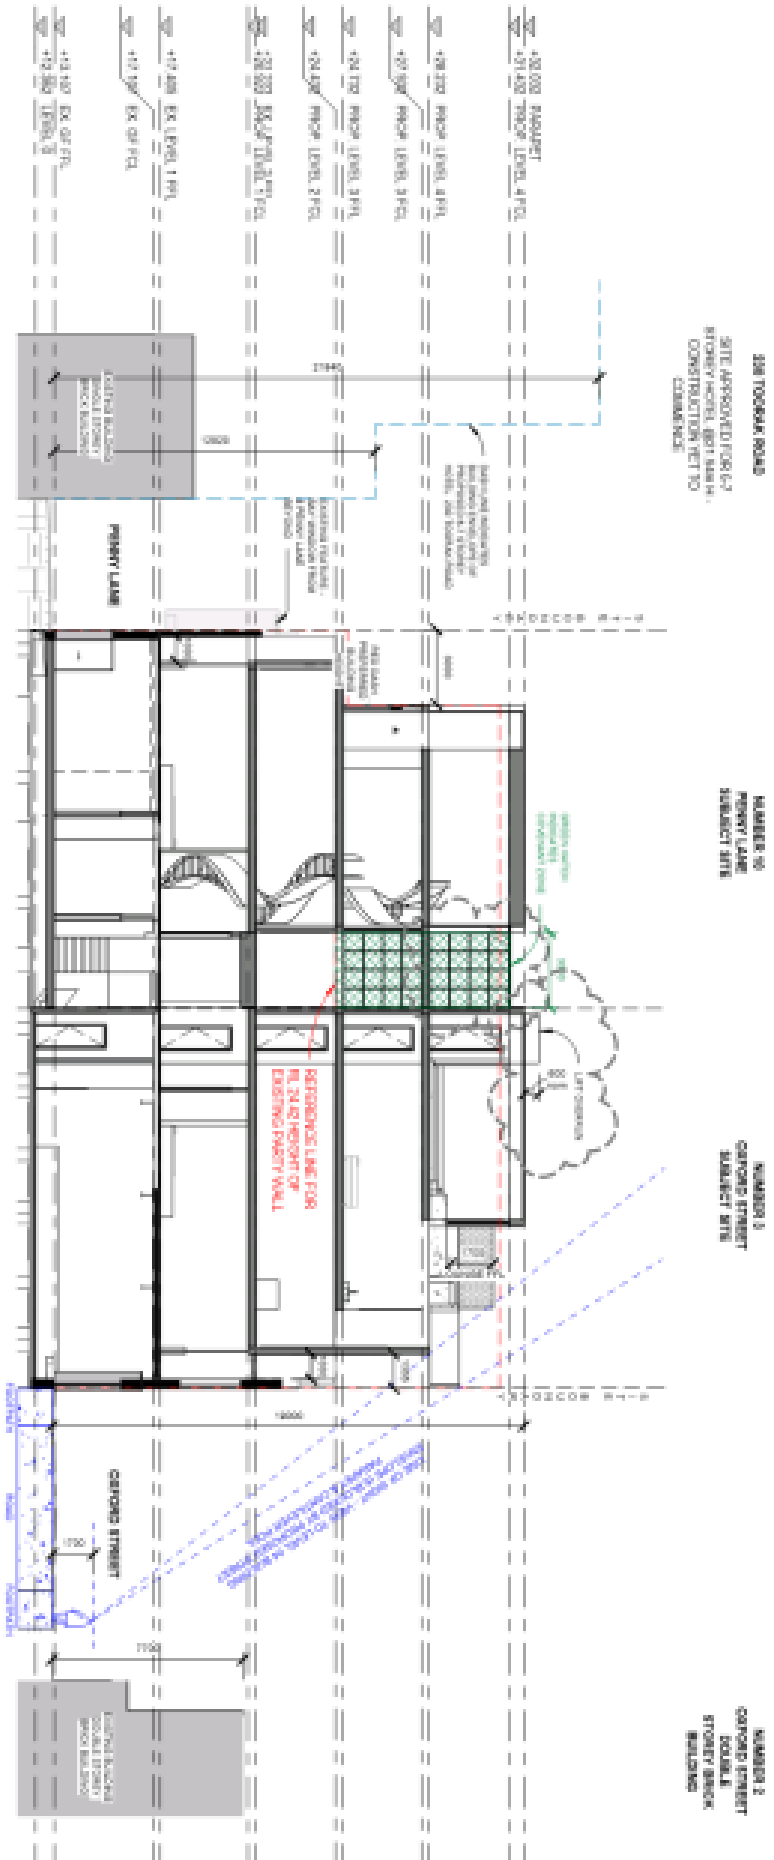

1 SECTION D-D (STREETSCAPE)
 TP14.03 1:200

**ARCHI
 TECTS**
 Level 2, 118 Langridge St,
 Collingwood VIC 3068
 Telephone: (3000) 300 302
 Facsimile: (03) 9824 0843
 Email: architects@architects.com.au

Client: **Mr. Ross Chessari**
 Project Title: **Oxford St / Penny Lane**

Scale: 1:200
 Project Date: 20/05/18
 Drawn by: **AVS**
 Checked by: **AVS**
 Drawing Number: **TP14.03**
 Submission: **TP SUBMISSION**

TP SUBMISSION



1 EXISTING SHADOW DIAGRAM 10AM

TPS:AD 1:1,250

THIS PLAN SHADOWS COMPARE THE PROPOSED WORKS WITH THE EXISTING ENVIRONMENT OF THE STREET FACE

**ARCHI
TECTS**

Level 2, 118 Langridge St,
Collingwood VIC 3068
Telephone: (03) 9301 3362
Facsimile: (03) 9301 0843
Email: architects@architects.com.au

Street Name
Project No
Client
Project Title

SHADOW DIAGRAMS - 10AM
48404
Mr. Ross Chessari
Oxford St / Penny Lane




2 PROPOSED SHADOW DIAGRAM 10AM

TPS:AD 1:1,250

THIS PLAN SHADOWS COMPARE THE PROPOSED WORKS WITH THE EXISTING ENVIRONMENT OF THE STREET FACE

TP SUBMISSION

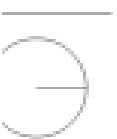

Scale 1:1,250
Drawn by AWS
Drawing Number
Project Date
Issued Date
Submission



1 EXISTING SHADOW DIAGRAM 11AM

1:250

NOTE: THIS SHADOW DIAGRAM IS FOR INFORMATION PURPOSES ONLY AND DOES NOT CONSTITUTE A WARRANTY OF THE SHADINGS.

ARCHITECTS
 Level 2, 118 Langridge St,
 Collingwood VIC 3066
 Telephone: 1300 300 302
 Facsimile: 03 9824 0843
 Email: architects@architects.com.au

SHADOW DIAGRAMS - 11AM
 Project Name: SHAD
 Project No: 49401
 Client: Mr. Ross Chessari
 Project Title: Oxford St / Penny Lane




2 PROPOSED SHADOW DIAGRAM 11AM

1:250

NOTE: THIS SHADOW DIAGRAM IS FOR INFORMATION PURPOSES ONLY AND DOES NOT CONSTITUTE A WARRANTY OF THE SHADINGS.

TP SUBMISSION


Scale: 1:250
 Drawn by: AWS
 Drawing Number:
 Project Date: 2/20/18
 Issued Date: 2/20/18
 Submitted:

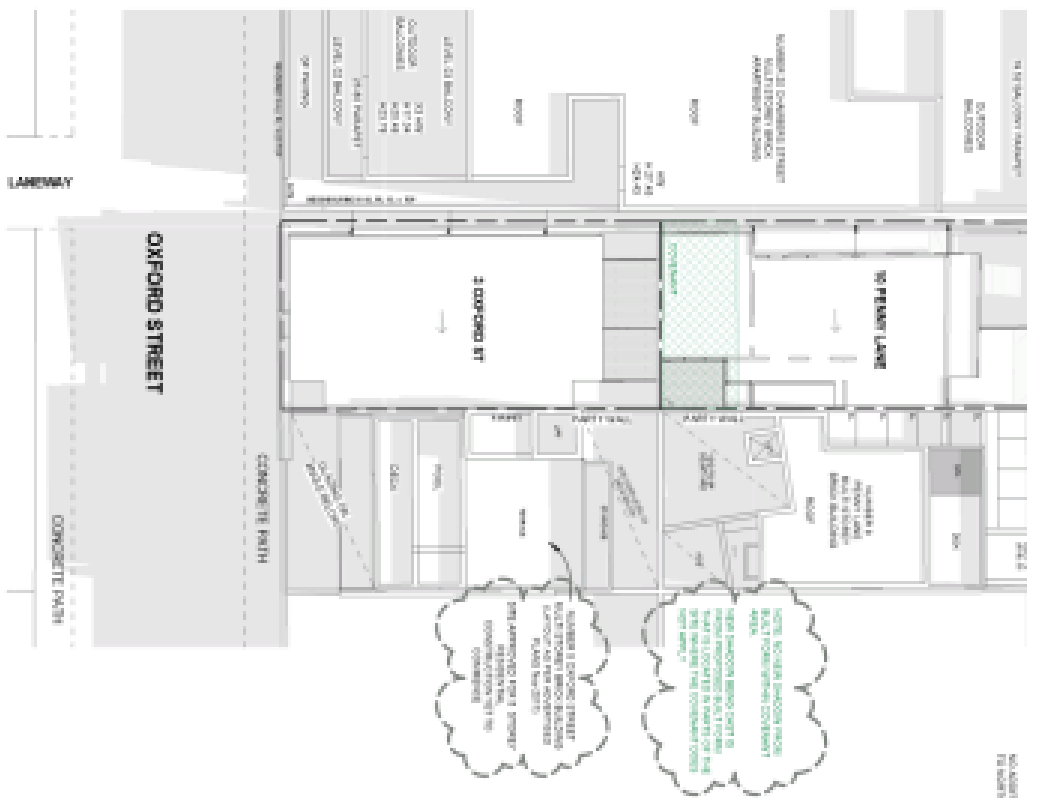

1 EXISTING SHADOW DIAGRAM 12noon

1:200

NOTE: THIS SHADOW DIAGRAM CONSIDERS THE SHADOWS OF ADJACENT BALCONIES IN THE SHADOWS OF THE SUBJECT FLOOR

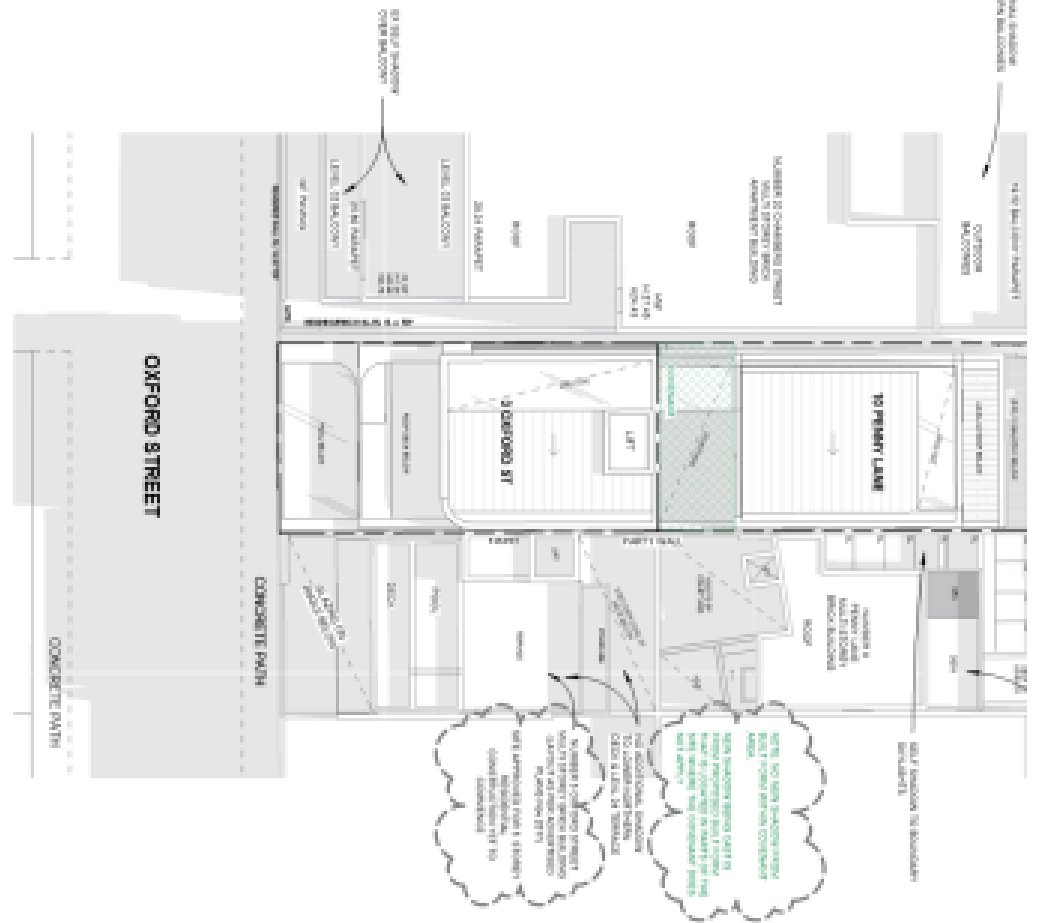

2 PROPOSED SHADOW DIAGRAM 12noon

1:200

NOTE: THIS SHADOW DIAGRAM CONSIDERS THE SHADOWS OF ADJACENT BALCONIES IN THE SHADOWS OF THE SUBJECT FLOOR

TP SUBMISSION


**ARCHI
TECTS**
Level 2, 118 Langridge St,
Collingwood VIC 3066
Telephone: (300) 300 302
Facsimile: (03) 9824 0843
Email: architects@architects.com.au

Sheet Name
Project No
Client
Project Title

SHADOW DIAGRAMS - 12NOON
48401
Mr. Ross Chessari
Oxford St / Penny Lane




Scale: 1:200
Drawn by: AYS
Drawing Number:
Project Date:
Issued Date: 2019/8
Submitted:

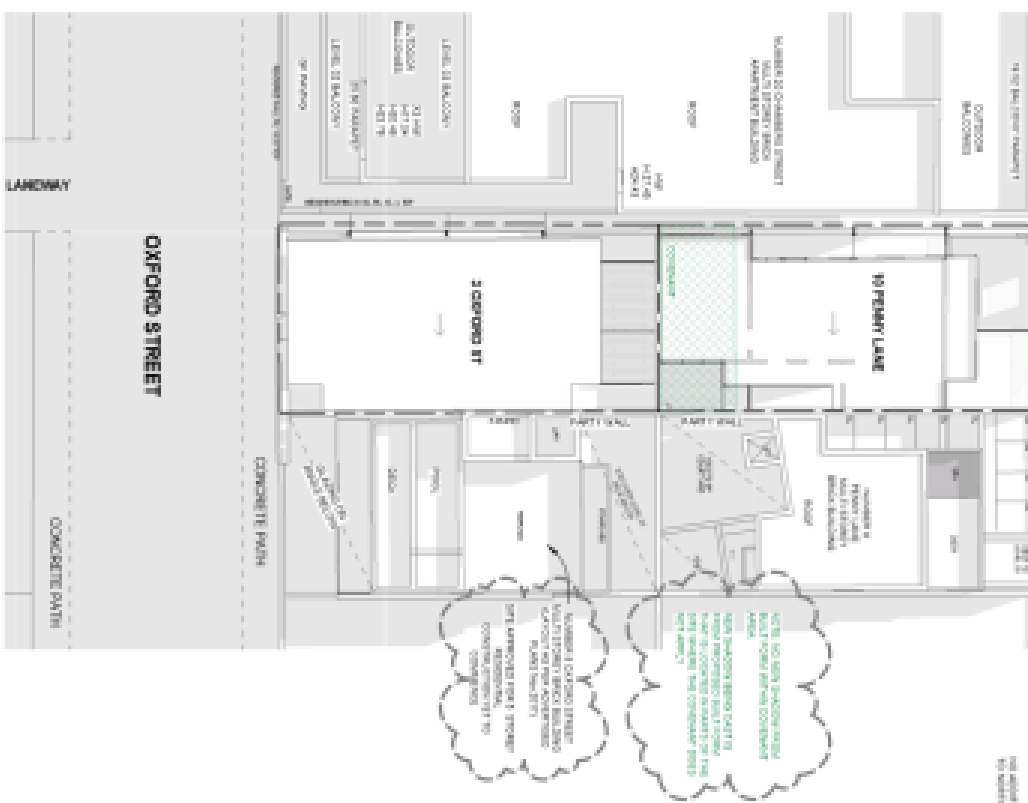

1
1P5/10 1:250
EXISTING SHADOW DIAGRAM 1PM

NOTE: THIS SHADOW DIAGRAM IS FOR INFORMATION ONLY AND DOES NOT REPRESENT THE SHADOWS FROM THE PROPOSED DEVELOPMENT.

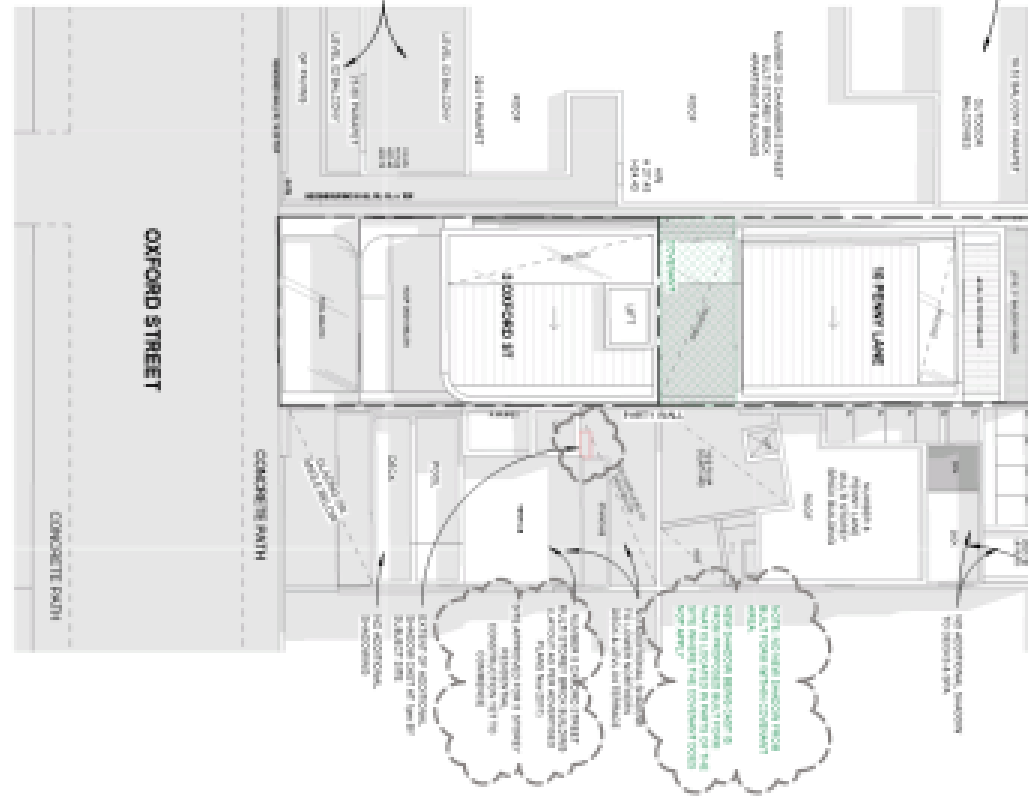


2
1P5/10 1:250
PROPOSED SHADOW DIAGRAM 1PM

NOTE: THIS SHADOW DIAGRAM IS FOR INFORMATION ONLY AND DOES NOT REPRESENT THE SHADOWS FROM THE PROPOSED DEVELOPMENT.

**ARCHI
TECTS**
Level 2, 118 Langley St,
Collingwood VIC 3066
Telephone: (300) 300 302
Facsimile: (0) 9824 0843
Email: architects@architects.com.au

SHADOW DIAGRAMS - 1PM
Project Name: SHADOW DIAGRAMS - 1PM
Project No: 18/01
Client: Mr. Ross Chessari
Project Title: Oxford St / Penny Lane


Scale: 1:250 (1:400)
Project Date:
Drawn by: AWS
Issue Date: 20/05/18
Drawing Number:
Submission:

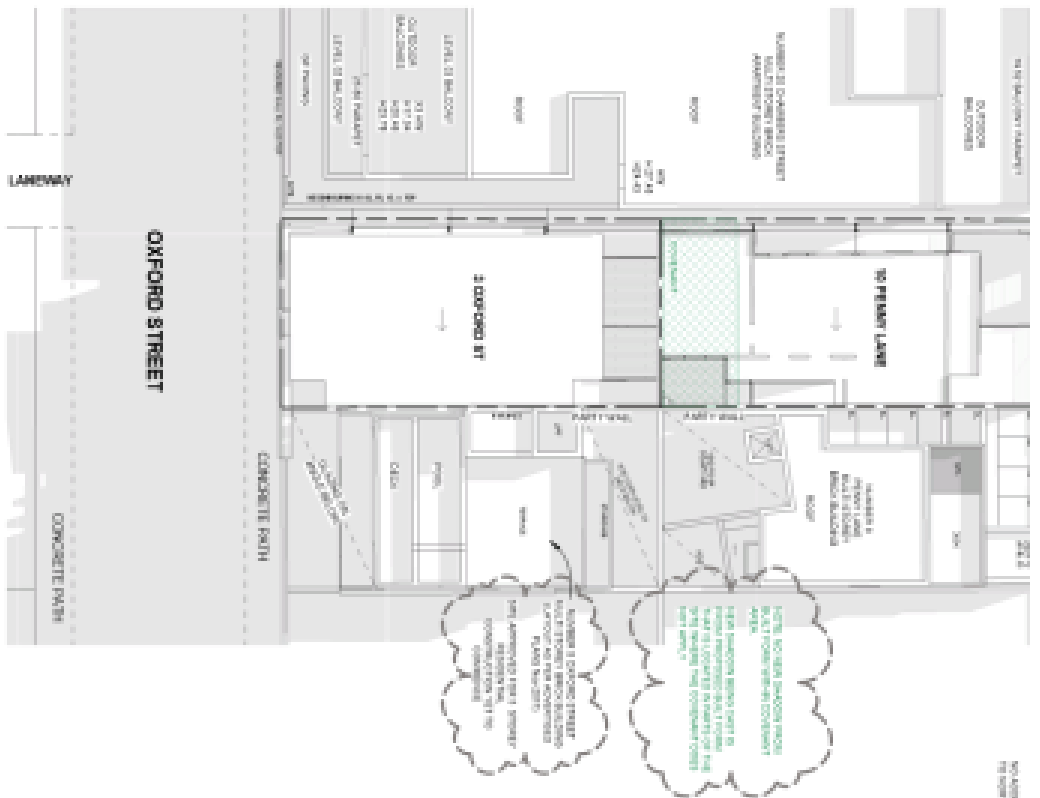

1 EXISTING SHADOW DIAGRAM 2PM

1:200

NOTE: THIS SHADOW DIAGRAM CONSIDERS THE IMPEDING EFFECTS OF THE EXISTING ENVIRONMENT ON THE SHADOW CAST BY THE PROPOSED DEVELOPMENT.

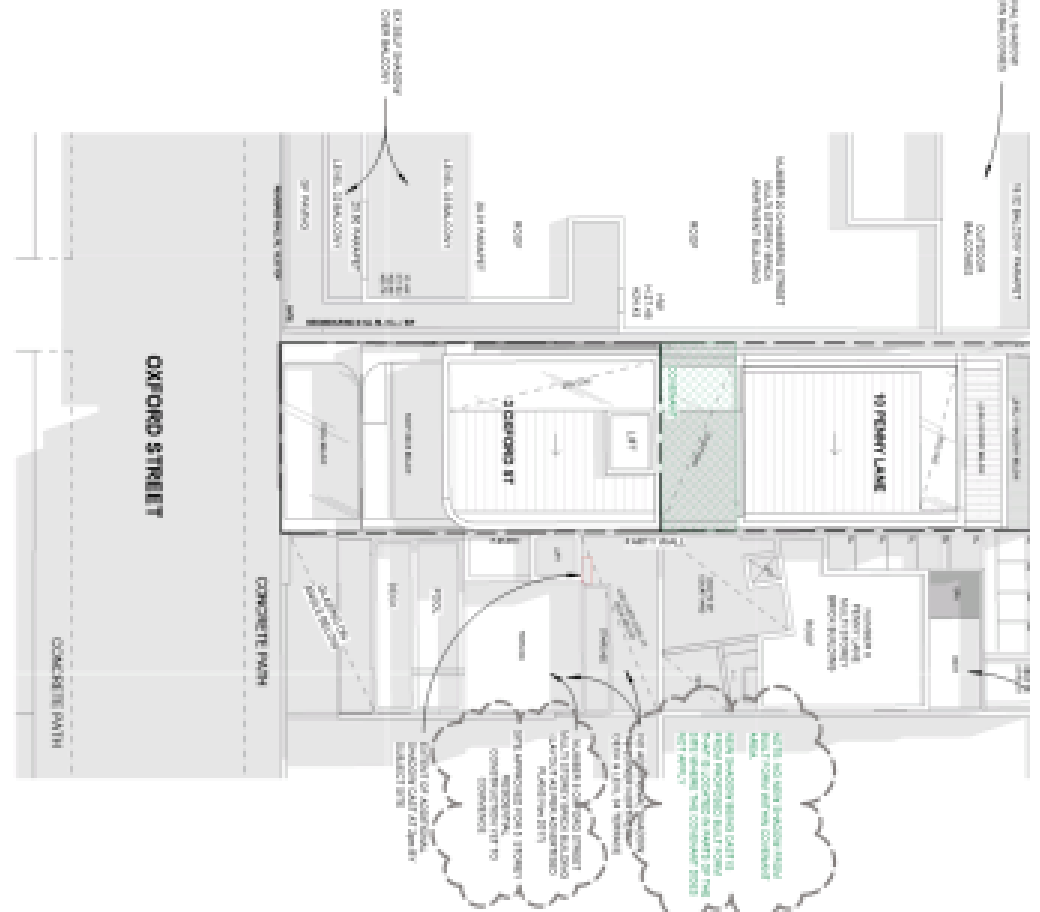

2 PROPOSED SHADOW DIAGRAM 2PM

1:200

NOTE: THIS SHADOW DIAGRAM CONSIDERS THE IMPEDING EFFECTS OF THE EXISTING ENVIRONMENT ON THE SHADOW CAST BY THE PROPOSED DEVELOPMENT.

**ARCHI
TECTS**

Level 2, 118 Langridge St,
Collingwood VIC 3068
Telephone: (03) 9361 3362
Facsimile: (03) 9361 0843
Email: info@architects.com.au

Client: **SHADOW DIAGRAMS - 2PM**
Project No: **SHM01**
Project Title: **Mr. Ross Chessari**
Oxford St / Penny Lane

Scale: 1:200 (A4)


Project Date: **20/01/18**

Drawn by: **AVS**

Issued Date: **20/01/18**


Drawing Number: **SHM01-01**

Submission: **TP SUBMISSION**

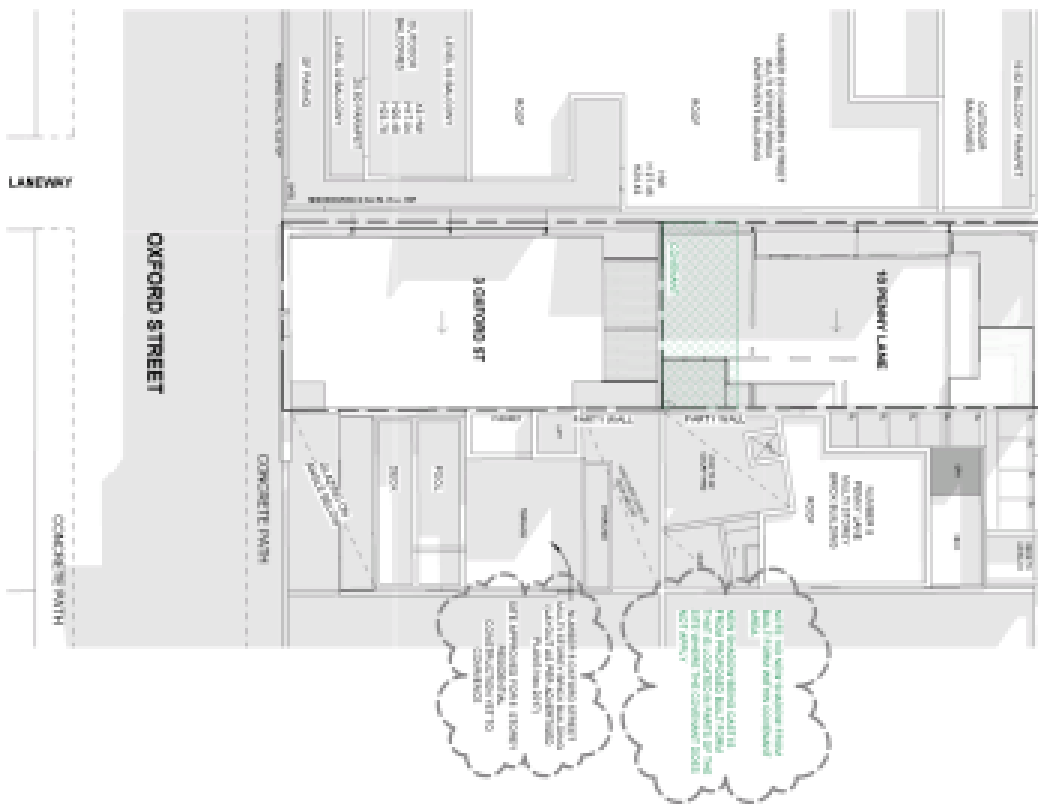

1 EXISTING SHADOW DIAGRAM - 3PM
1:250
18/5/07

NOTE: THIS SHADOW DIAGRAM CONSIDERS THE IMPACT OF SHADOWS FROM THE EXISTING DEVELOPMENT ON THE SUBJECT SITE.

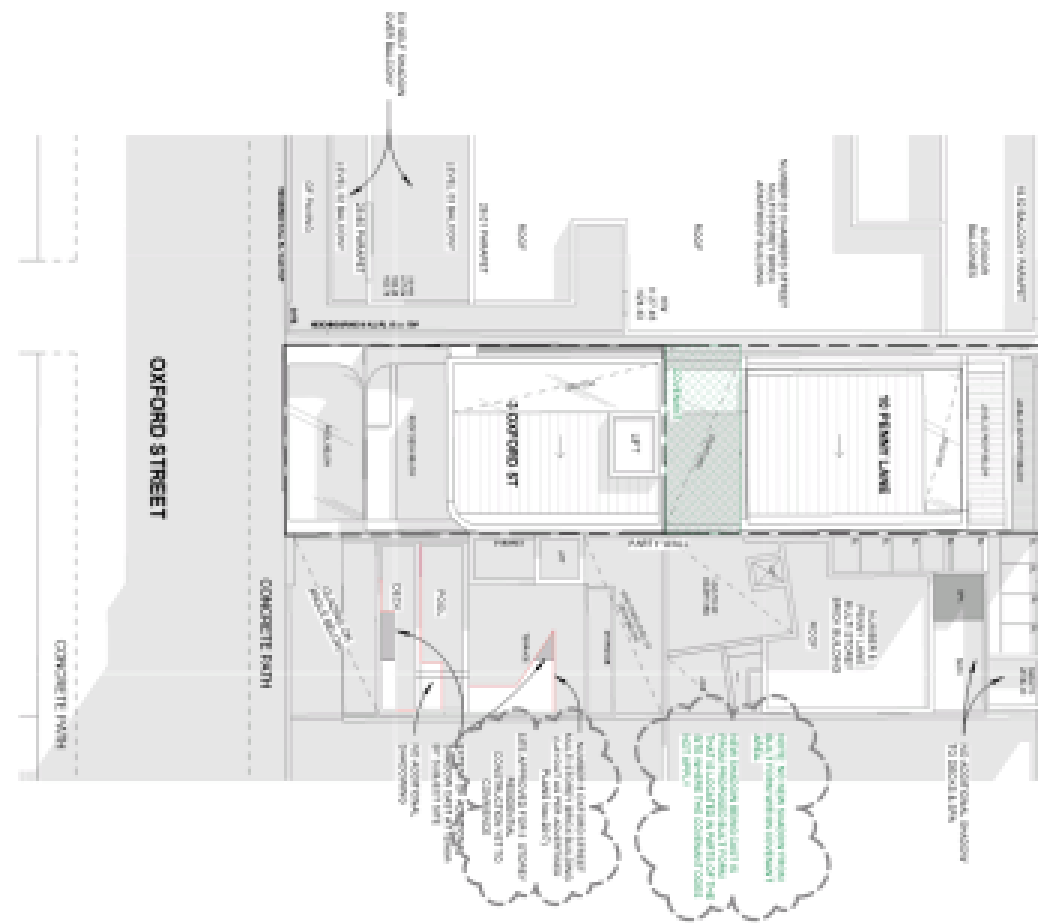

2 PROPOSED SHADOW DIAGRAM - 3PM
1:250
18/5/07

NOTE: THIS SHADOW DIAGRAM CONSIDERS THE IMPACT OF SHADOWS FROM THE PROPOSED DEVELOPMENT ON THE SUBJECT SITE.

TP SUBMISSION

**ARCHI
TECTS**

Level 2, 118 Langridge St,
Collingwood VIC 3068
Telephone: (03) 9361 3362
Facsimile: (03) 9361 0843
Email: info@architects.com.au

Client: **SHADOW DIAGRAMS - 3PM**
Project No: **48401**
Client: **Mr. Ross Chessari**
Project Title: **Oxford St / Penny Lane**

Scale: 1:250 (plan)

Project Date: **2/5/18**

Drawn by: **AVS**

Issued Date: **2/5/18**

Drawing Number: **1**

Submitted:



BR1 - BRICKWORK TYPE 1
EXISTING FACADE
(RE-FINISH)

EXISTING MATERIALS



BR2 - BRICKWORK TYPE 2
EXISTING FACADE BY NEW
PAINT FINISH



BR3 - BRICKWORK TYPE 1
EXISTING FACADE
FACADE LINE FROM LAND



BR4 - BRICKWORK TYPE 3
EXISTING FACADE (CONCRETE)



CM1 - CONCRETE TYPE 1
EXISTING FACADE



GL1 - GLAZING TYPE 1
(GLASS)



GL2 - GLAZING TYPE 2
(GLASS)



GL3 - GLAZING TYPE 3
(GLASS)



AL - ROOF METAL SHEET TYPE 1
EXISTING FACADE (ALUMINIUM)
(EXISTING FACADE)



SC1 - SCREEN TYPE 1
EXISTING FACADE



SS1 - STAINLESS STEEL TYPE 1
EXISTING FACADE

**ARCHI
TECTS**
Level 2, 118 Langridge St,
Collingwood VIC 3066
Telephone: (3900) 390 390
Facsimile: (03) 9824 0843
www.architects.com.au

Street Name
Project No.
Client
Project Title

MATERIALS
18M01
Mr. Ross Chessari
Oxford St / Penny Lane

TP SUBMISSION

Scale: 1:50
Drawn by: AVS
Drawing Number:
Project Date:
Issued Date: 2020/10
Status/Revision:



SOUTH ELEVATION VIEW FROM OXFORD STREET
 EXISTING OR A LEVEL, 11 BRICK FACADE WITH DOUBLE LEVEL
 BRICK FACADE AND SANDLIVER CONCRETE POOL OVER.
 NOTE: INDICATIVE PLANTING ONLY BY FUTURE OWNERS



SOUTH ELEVATION VIEW FROM GERRARD STREET
 EXISTING BRICK FACADE FROM GERRARD STREET
 OR WITH RETAIL PROPOSAL.
 NOTE: INDICATIVE PLANTING ONLY BY FUTURE OWNERS

TP SUBMISSION

**ARCHI
TECHS**
 Level 2, 118 Langridge St,
 Collingwood VIC 3066
 Telephone: 1300 390 392
 Facsimile: 03 9824 0843
 Email: info@architech.com.au

Client: **Mr. Ross Chessari**
 Project Title: **Oxford St / Penny Lane**

Project Name: **PERSPECTIVES - OXFORD STREET**
 Project No: **18801**

Scale: 1/41
 Drawn by: **AVS**
 Drawing Number: **18801-01**

Project Date:
 Issued Date: **20/01/18**
 Status/Revision:



SOUTH ELEVATION VIEW FROM OXFORD STREET

ILLUMINATED ARCH ACCENTS TO FRONT FACADE AND INSET BRICK DETAILS

NOTE: NEGATIVE PLANTING ONLY BY FUTURE OWNERS

**ARCHI
TECTS**
Level 2, 118 Langford St,
Collingwood VIC 3066
Telephone: (300) 300 302
Facsimile: (03) 9824 0843
E-mail: info@architects.com.au

Street Name
Project No.
Client
Project Title

PERSPECTIVES - OXFORD STREET 02
18M01
Mr. Ross Chessari
Oxford Bt / Penny Lane

TP SUBMISSION

Scale: 1/4" = 1'-0"
Drawn by: AYS
Drawing Number:
Project Title:
Board Date: 2009/8
Stamp/Revision:



NORTH ELEVATION VIEW FROM PENNY LANE
 EXISTING BRICK FACADE IN PROPOSED DARK COLOUR TO UP AND LEVEL ON DEEP ANCH EAVES TO LEVEL OF S SI FACADE.
 NOTE: INDICATIVE PLANNING ONLY BY FUTURE OWNERS

**ARCHI
TECHS**
 Level 2, 118 Langford St,
 Collingwood VIC 3066
 Telephone: 1300 390 392
 Facsimile: 03 9824 0843
 Email: info@architech.com.au

Street Name
 Project No.
 Client
 Project Title

PERSPECTIVES - PENNY LANE
 18801
 Mr. Ross Chessari
 Oxford Bt / Penny Lane

TP SUBMISSION

Scale: @ 1:1
 Project Title
 Drawn by: AYS
 Board Date: 2/05/18
 Drawing Number
 Submission



PERSPECTIVE 3D SECTIONAL PERSPECTIVE - COVENANT 2DWB,
GREEN MATCH / GREEN ROOF INDICATES SECTION OF COVENANT
SECTION - FROM LEVEL 20 PFL 4




**ARCHI
TECTS**
Level 2, 118 Langford St,
Collingwood VIC 3066
Telephone: (300) 300 300
Facsimile: (03) 9824 0843
E-mail: architects@architects.com.au

Street Name
Project No.
Client
Project Title

PERSPECTIVES - COVENANT 3D
18M01
Mr. Ross Chessari
Oxford St / Penny Lane

TP SUBMISSION

Scale: @ 1:1
Project Title
Drawn by: avs
Issue Date: 2/05/18
Drawing Number
Submission

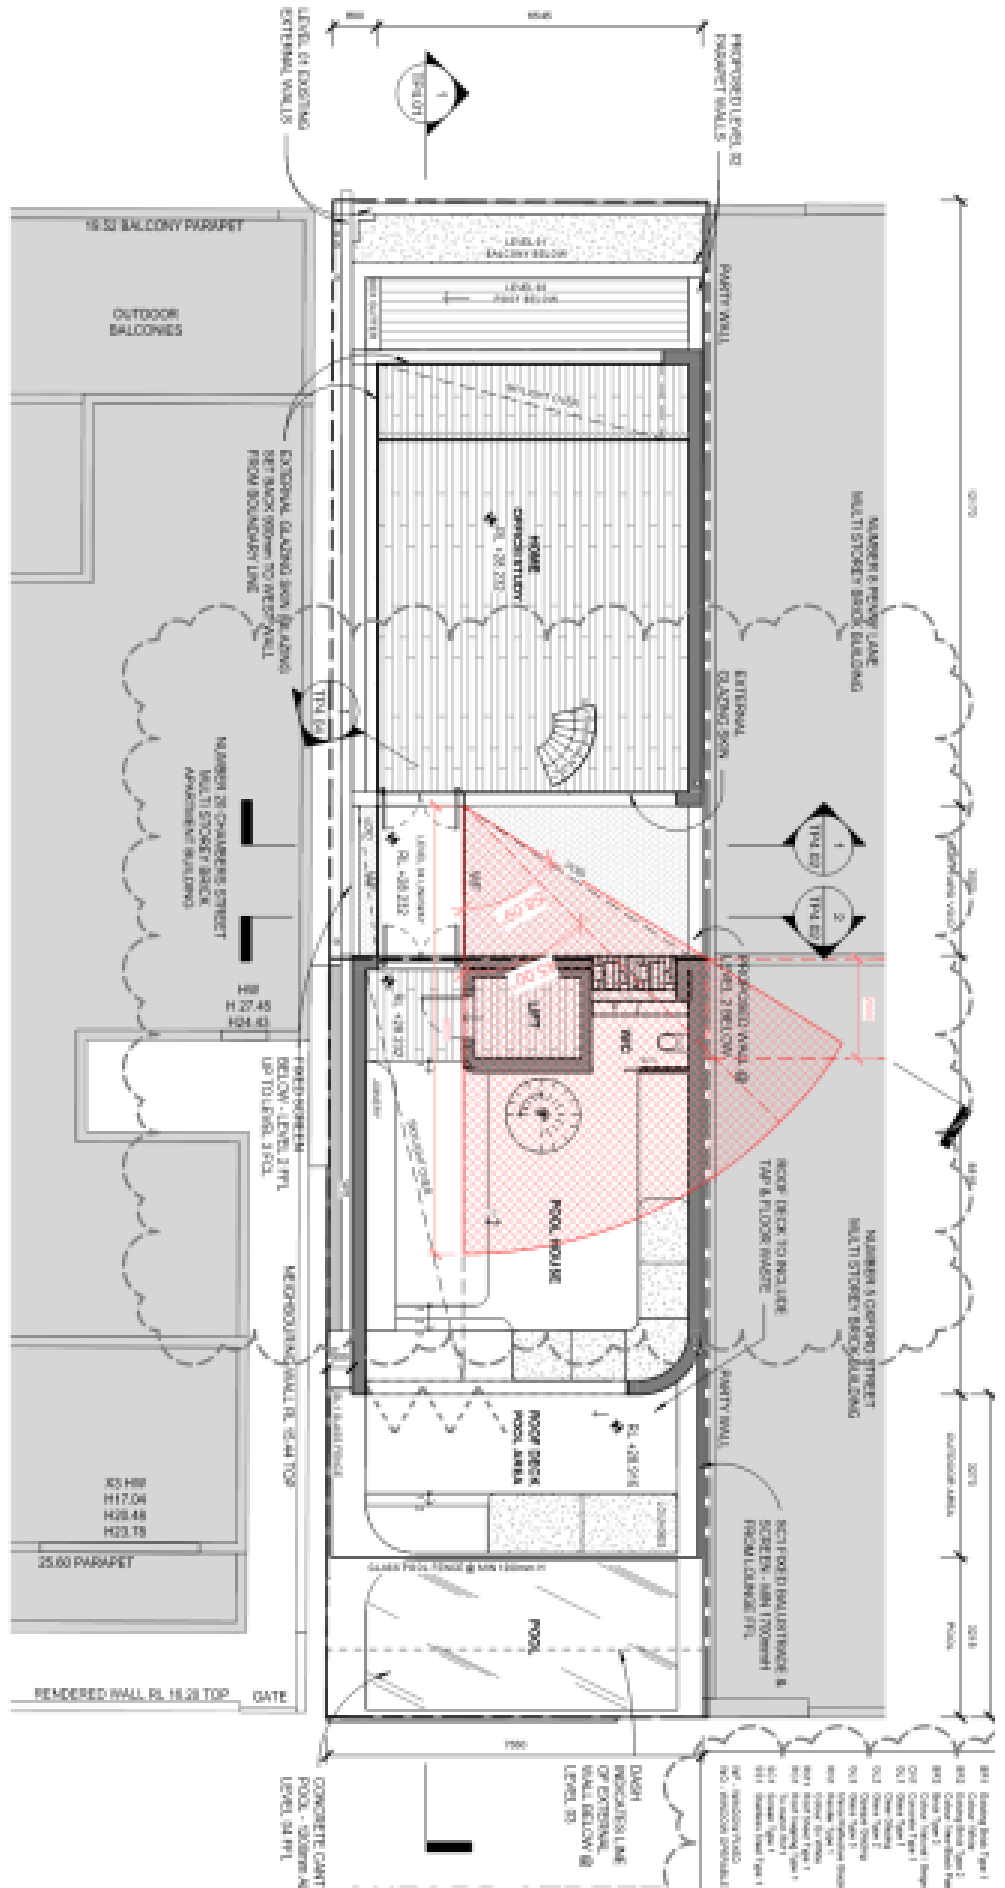

1 PROPOSED FLOOR PLAN - LEVEL 4


TP SUBMISSION

**ARCHI
TECTS**
Level 2, 118 Langridge St,
Collingwood VIC 3068
Telephone: (03) 9301 3302
Facsimile: (03) 9301 0843
Email: info@architects.com.au

Client Name: **PROPOSED FLOOR PLAN - LEVEL 4**
Project No: **48401**
Client: **Mr. Ross Chessari**
Project Title: **Oxford St / Penny Lane**

Scale: 1:100
Drawn by: **AVS**
Drawing Number:
Project Date:
Issue Date: **21/03/19**
Submitted:




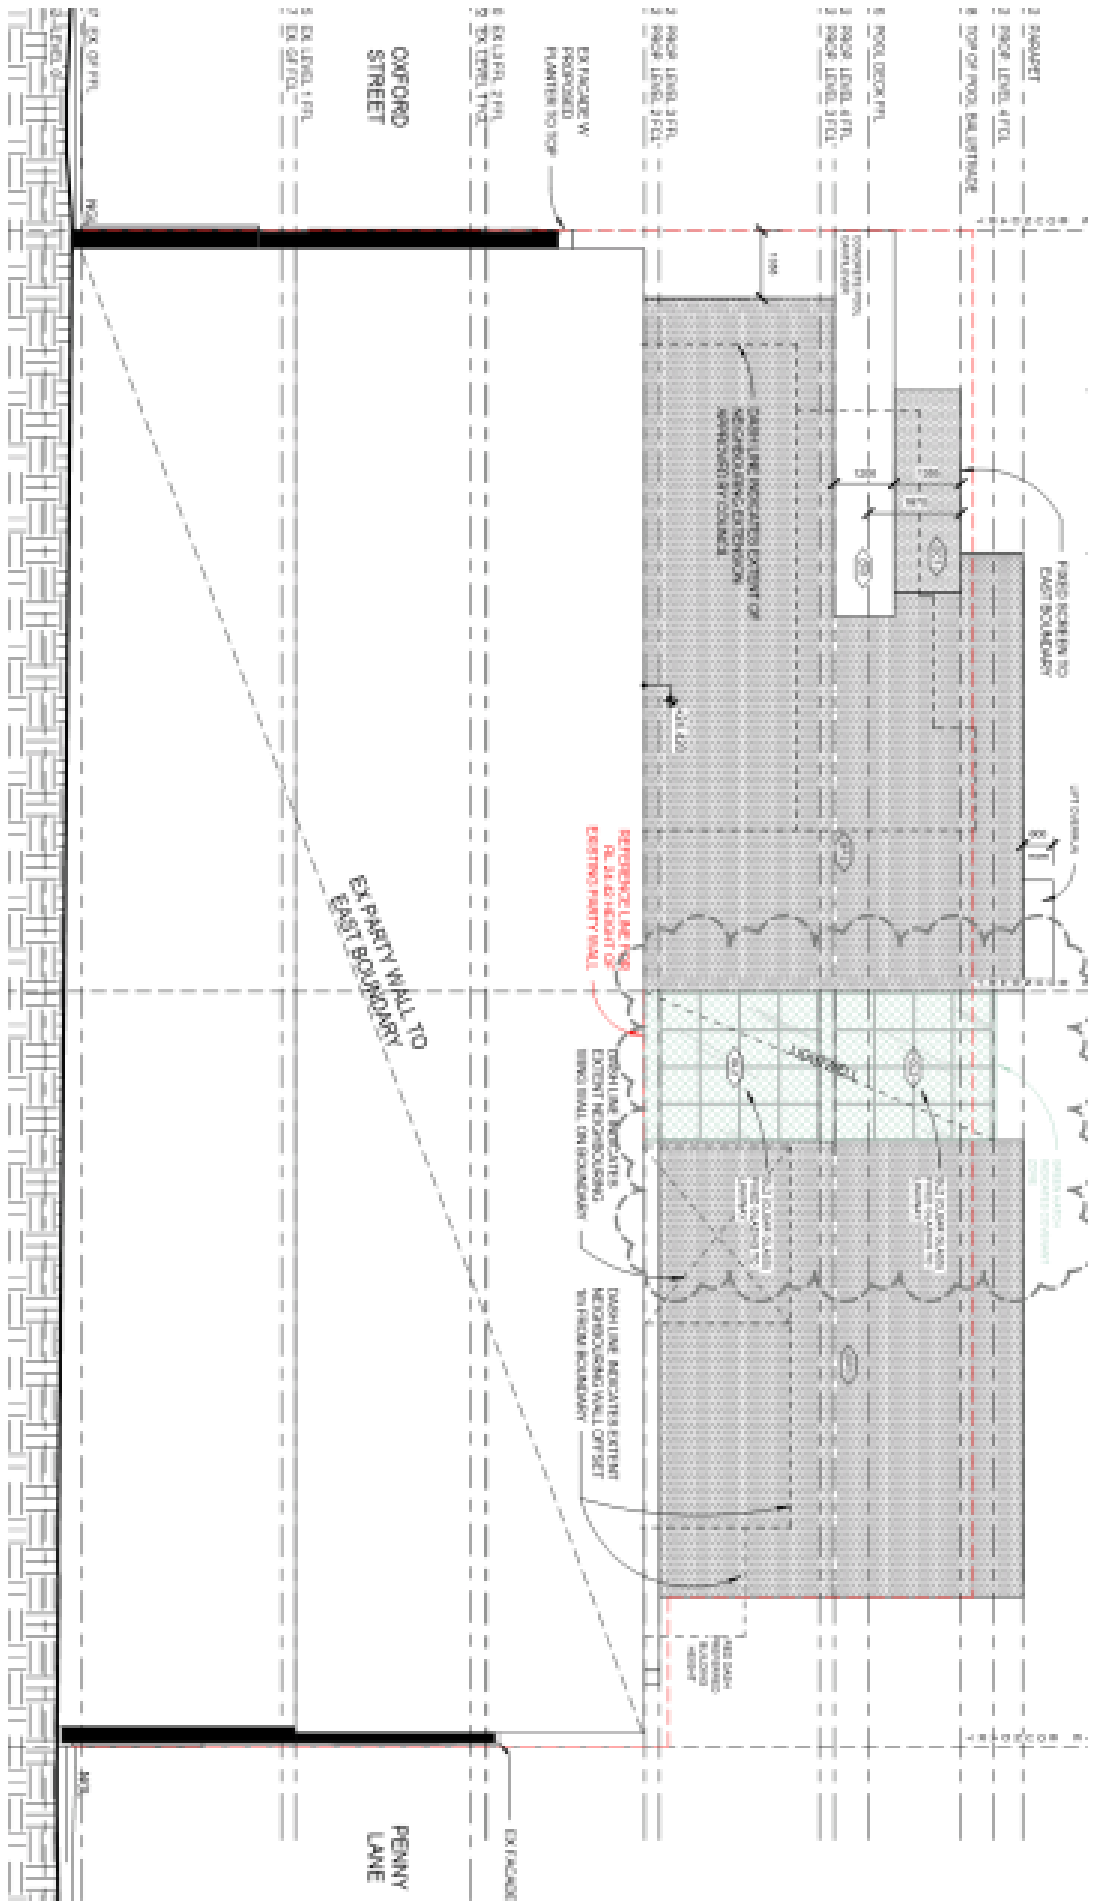

ARCHITECTS
 Level 2, 118 Langridge St,
 Collingwood VIC 3068
 Telephone: (3900) 300 302
 Facsimile: (03) 9824 0843
 Email: info@architecturaldesign.com.au

Sheet Name: **EAST ELEVATION (PROPOSED)**
 Project No: **48401**
 Client: **Mr. Ross Chessari**
 Project Title: **Oxford St / Penny Lane**

Scale: 1 : 100
 Project Date: **21/03/19**
 Drawn by: **AMS**
 Drawing Number: **1**
 Checked by: **AMS**
 Submission:

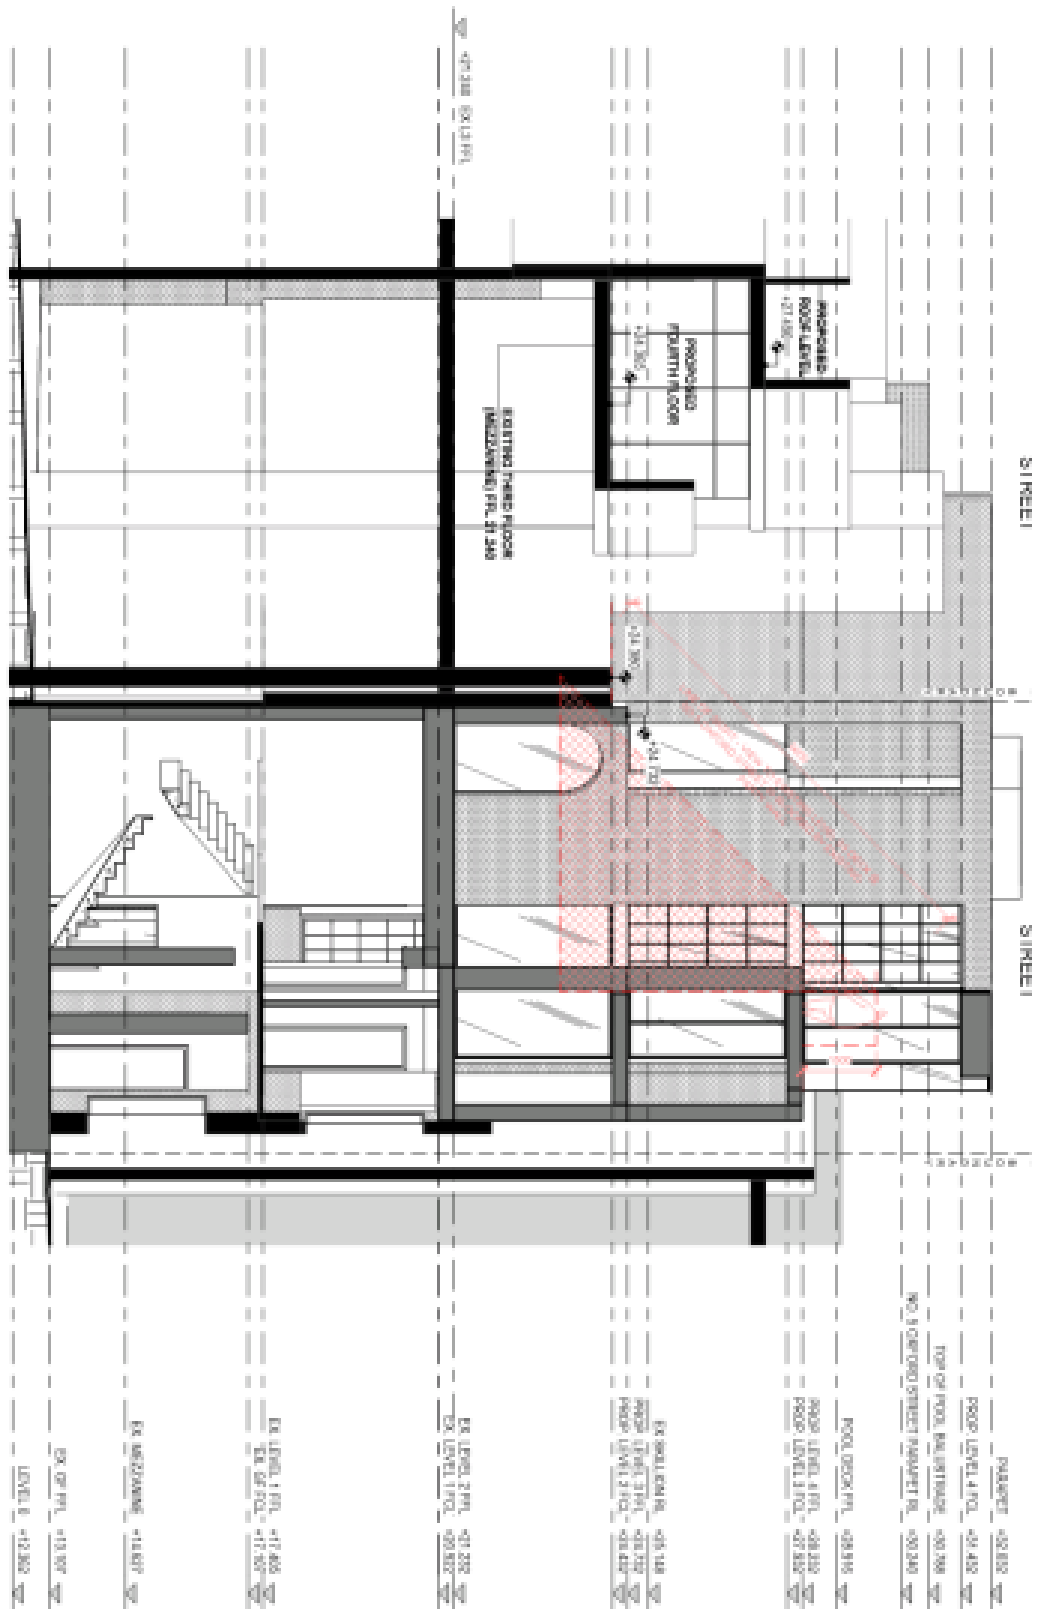

1 SECTION E-E LINKWAY OVERLOOKING DIAGRAM
 1:1=300

**ARCHI
TECHS**
 Level 2, 118 Langridge St,
 Collingwood VIC 3068
 Telephone: (03) 9300 3302
 Facsimile: (03) 9304 0843
 Email: info@architech.com.au

Client: **Mr. Ross Chessari**
 Project Title: **Oxford St / Penny Lane**
 Section Name: **SECTION E-E OVERLOOKING**
 Project No: **41401**

TP SUBMISSION
 Scale: 1:1=300
 Drawn by: **AVS**
 Drawing Number: **110019**
 Project Date: **21/03/19**
 Submission

