



The State of Victoria does not warrant the accuracy or completeness of information in this publication and any person using or relying upon such information does so on the basis that the State of Victoria shall bear no responsibility or liability whatsoever for any errors, faults, defects or omissions in the information.

No Guarantee or warranty is given as to the accuracy or completeness of the details shown on this map. The City of Stonnington shall not be liable in any way for loss of any kind including, damages, costs, interest, loss of profits arising from error, inaccuracy, incompleteness of this information.



= Objection

941/08 – 32-36 Greville Street Prahran

Date printed: 16/01/2023  
Scale: 1:800


Existing Permit and Previously Endorsed Plans for Reference Only

1987  
EME  
Indii  
2/10  
150  
5  
30  
5  
30  
5  
30

Planning and Environment  
STONNINGTON PLANNING  
This plan supersedes the  
plan endorsed on 5/30/10


Planning and Environment  
STONNINGTON PLANNING  
Plan Referred to in Permit to Use Land  
Application No: 27/1/08  
Date: 27 MAY 2010  
FOR THE RESPONSIBLE AUTHORITY

STONNINGTON CITY COUNCIL  
PLANNING DEPARTMENT  
RECEIVED:  
24 FEB 2010  
Received By: .....

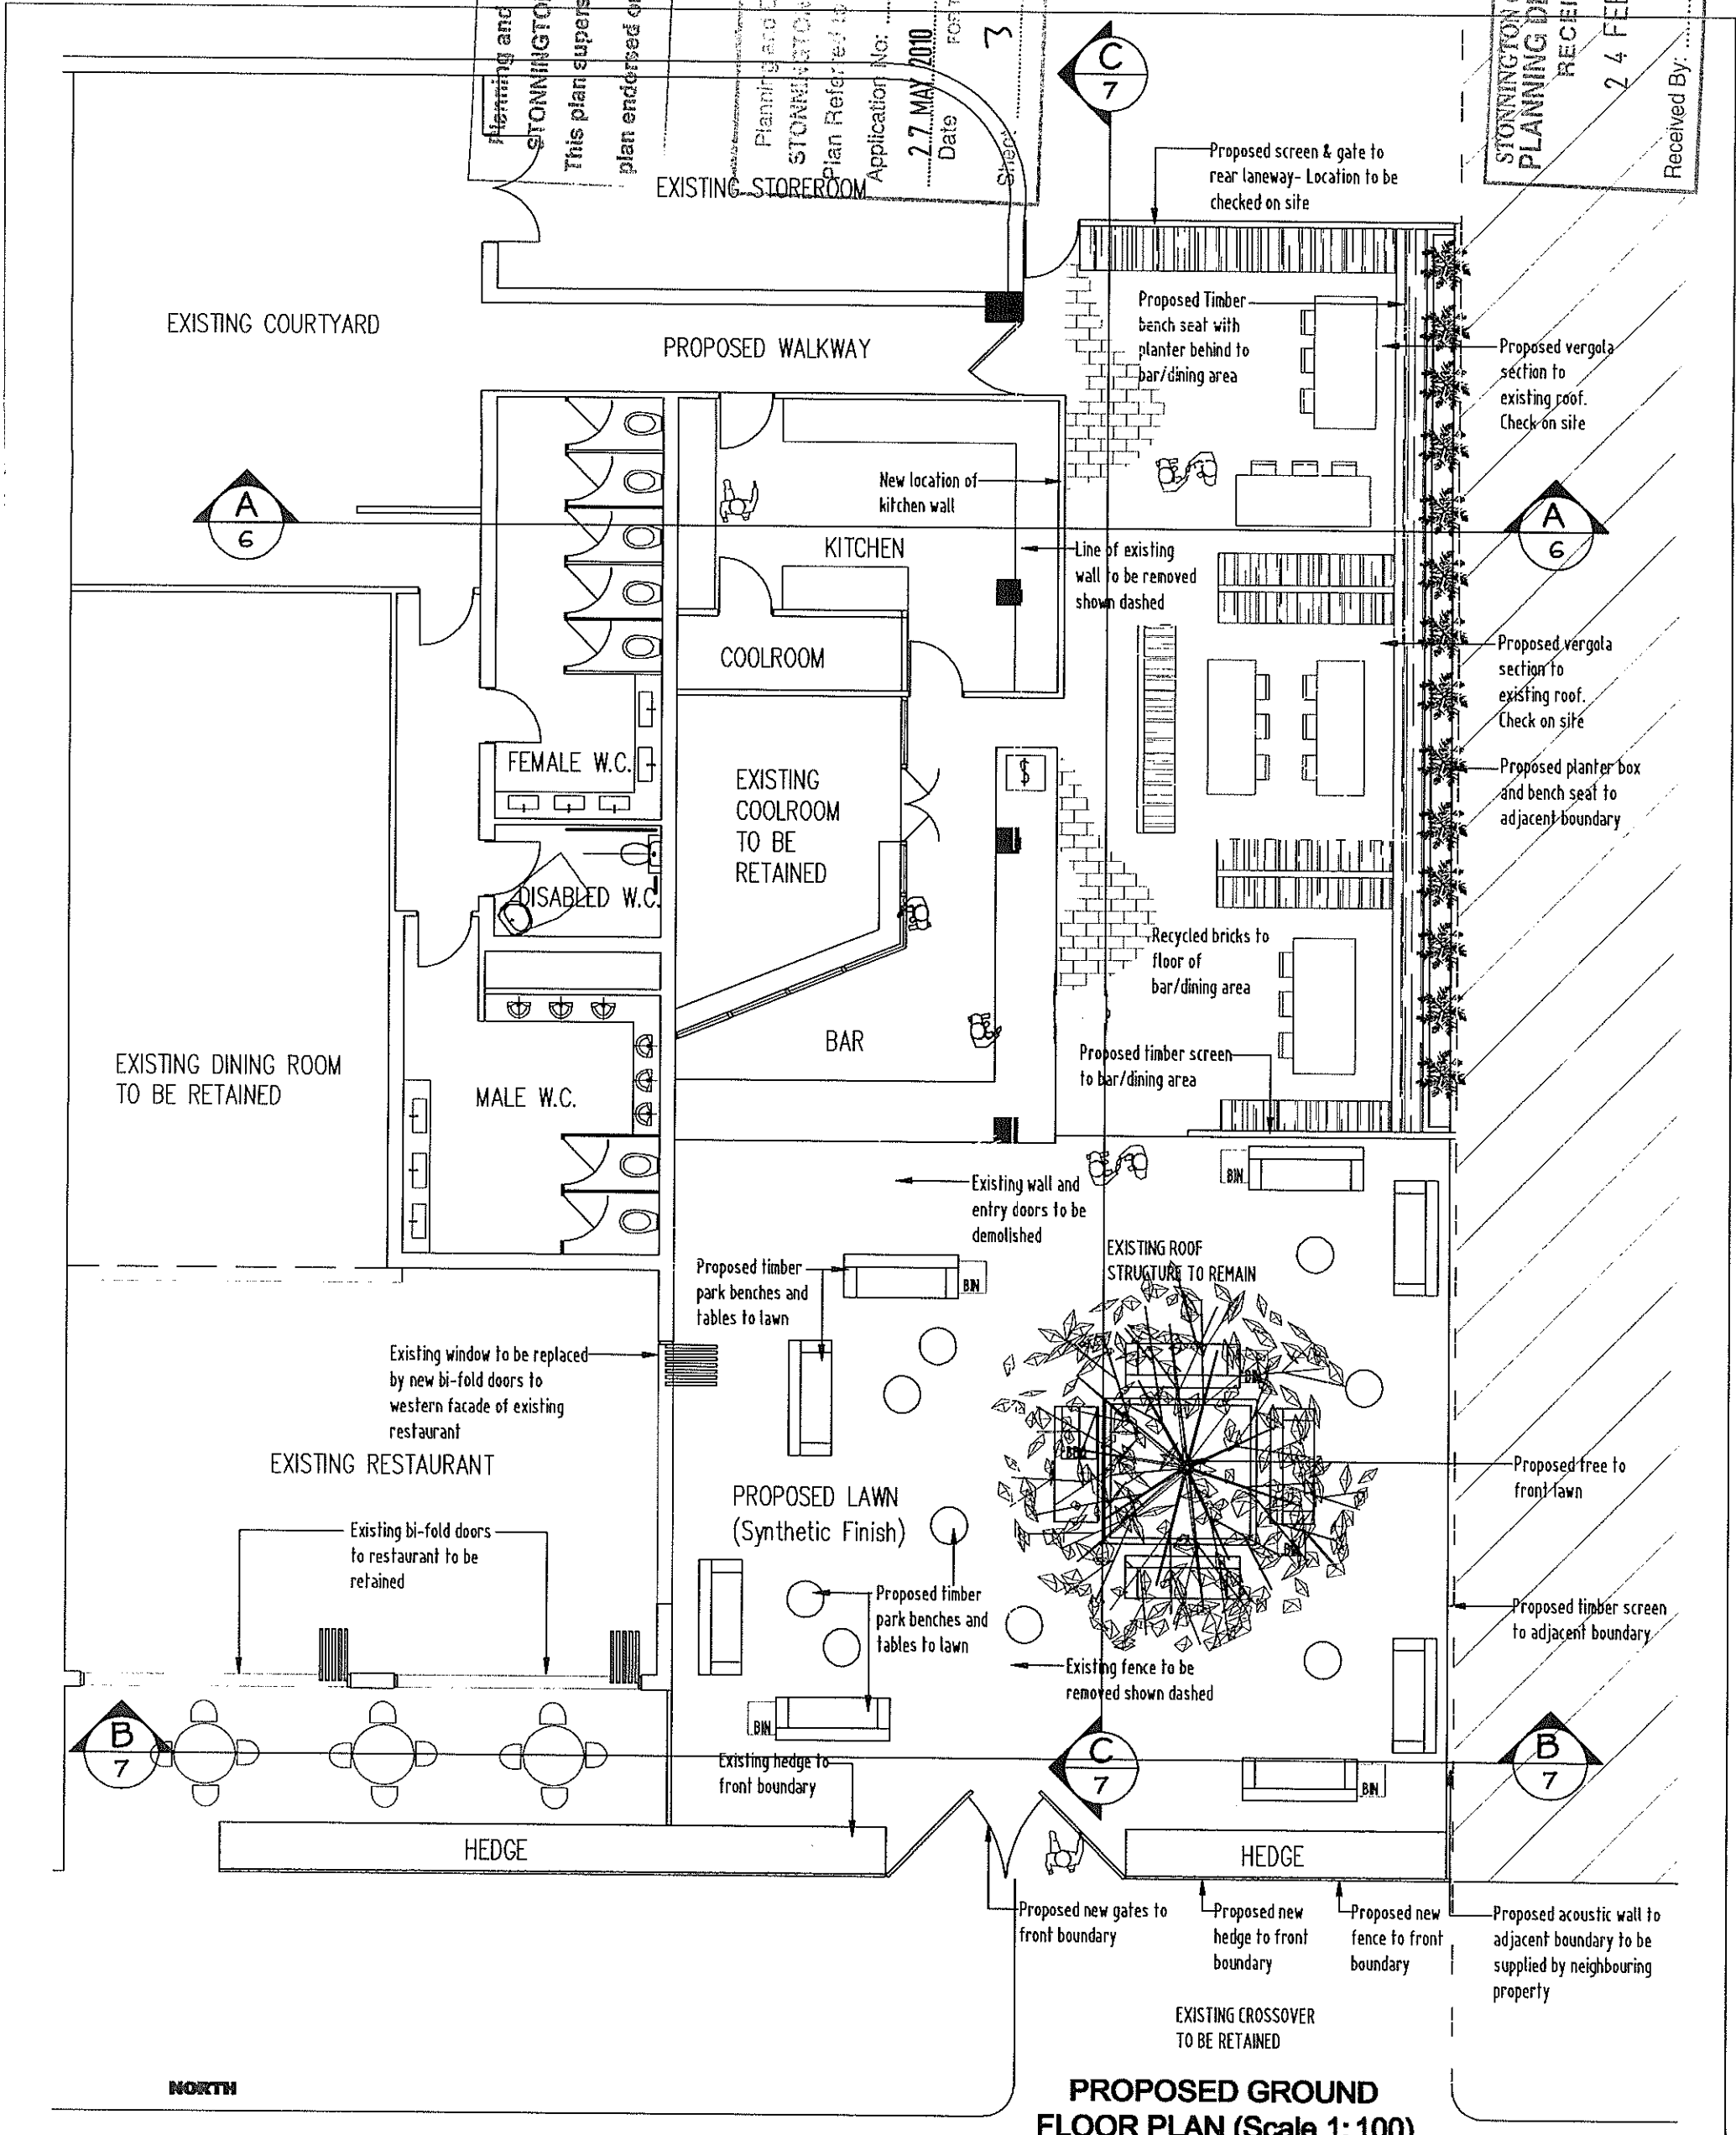


PROPOSED GROUND FLOOR PLAN (Scale 1:100)

DATE: 08.02.10	JOB NO.: 06004	PROJECT: PROPOSED ALTERATIONS TO COLLEGE LAWN BAR	DC GROUP NEWLINE DESIGN 20 MacQuarie St., Prahran, 3181 Victoria Australia.
DRAWN: AL	DWG NO.: TP 04 Rev.	CLIENT: OPENDOOR PUB CO.	
CHECKED: JM	SHEET NO.: 04	LOCATION: 36 GREVILLE ST. PRAHRAN	

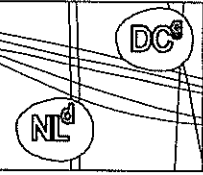

Received by City of Stonnington on 26/09/2022. Any document provided is made available for the sole purpose of enabling its consideration and review as part of a planning process under the Planning and Environment Act 1987. This information must not be used for any purpose which may breach any copyright.

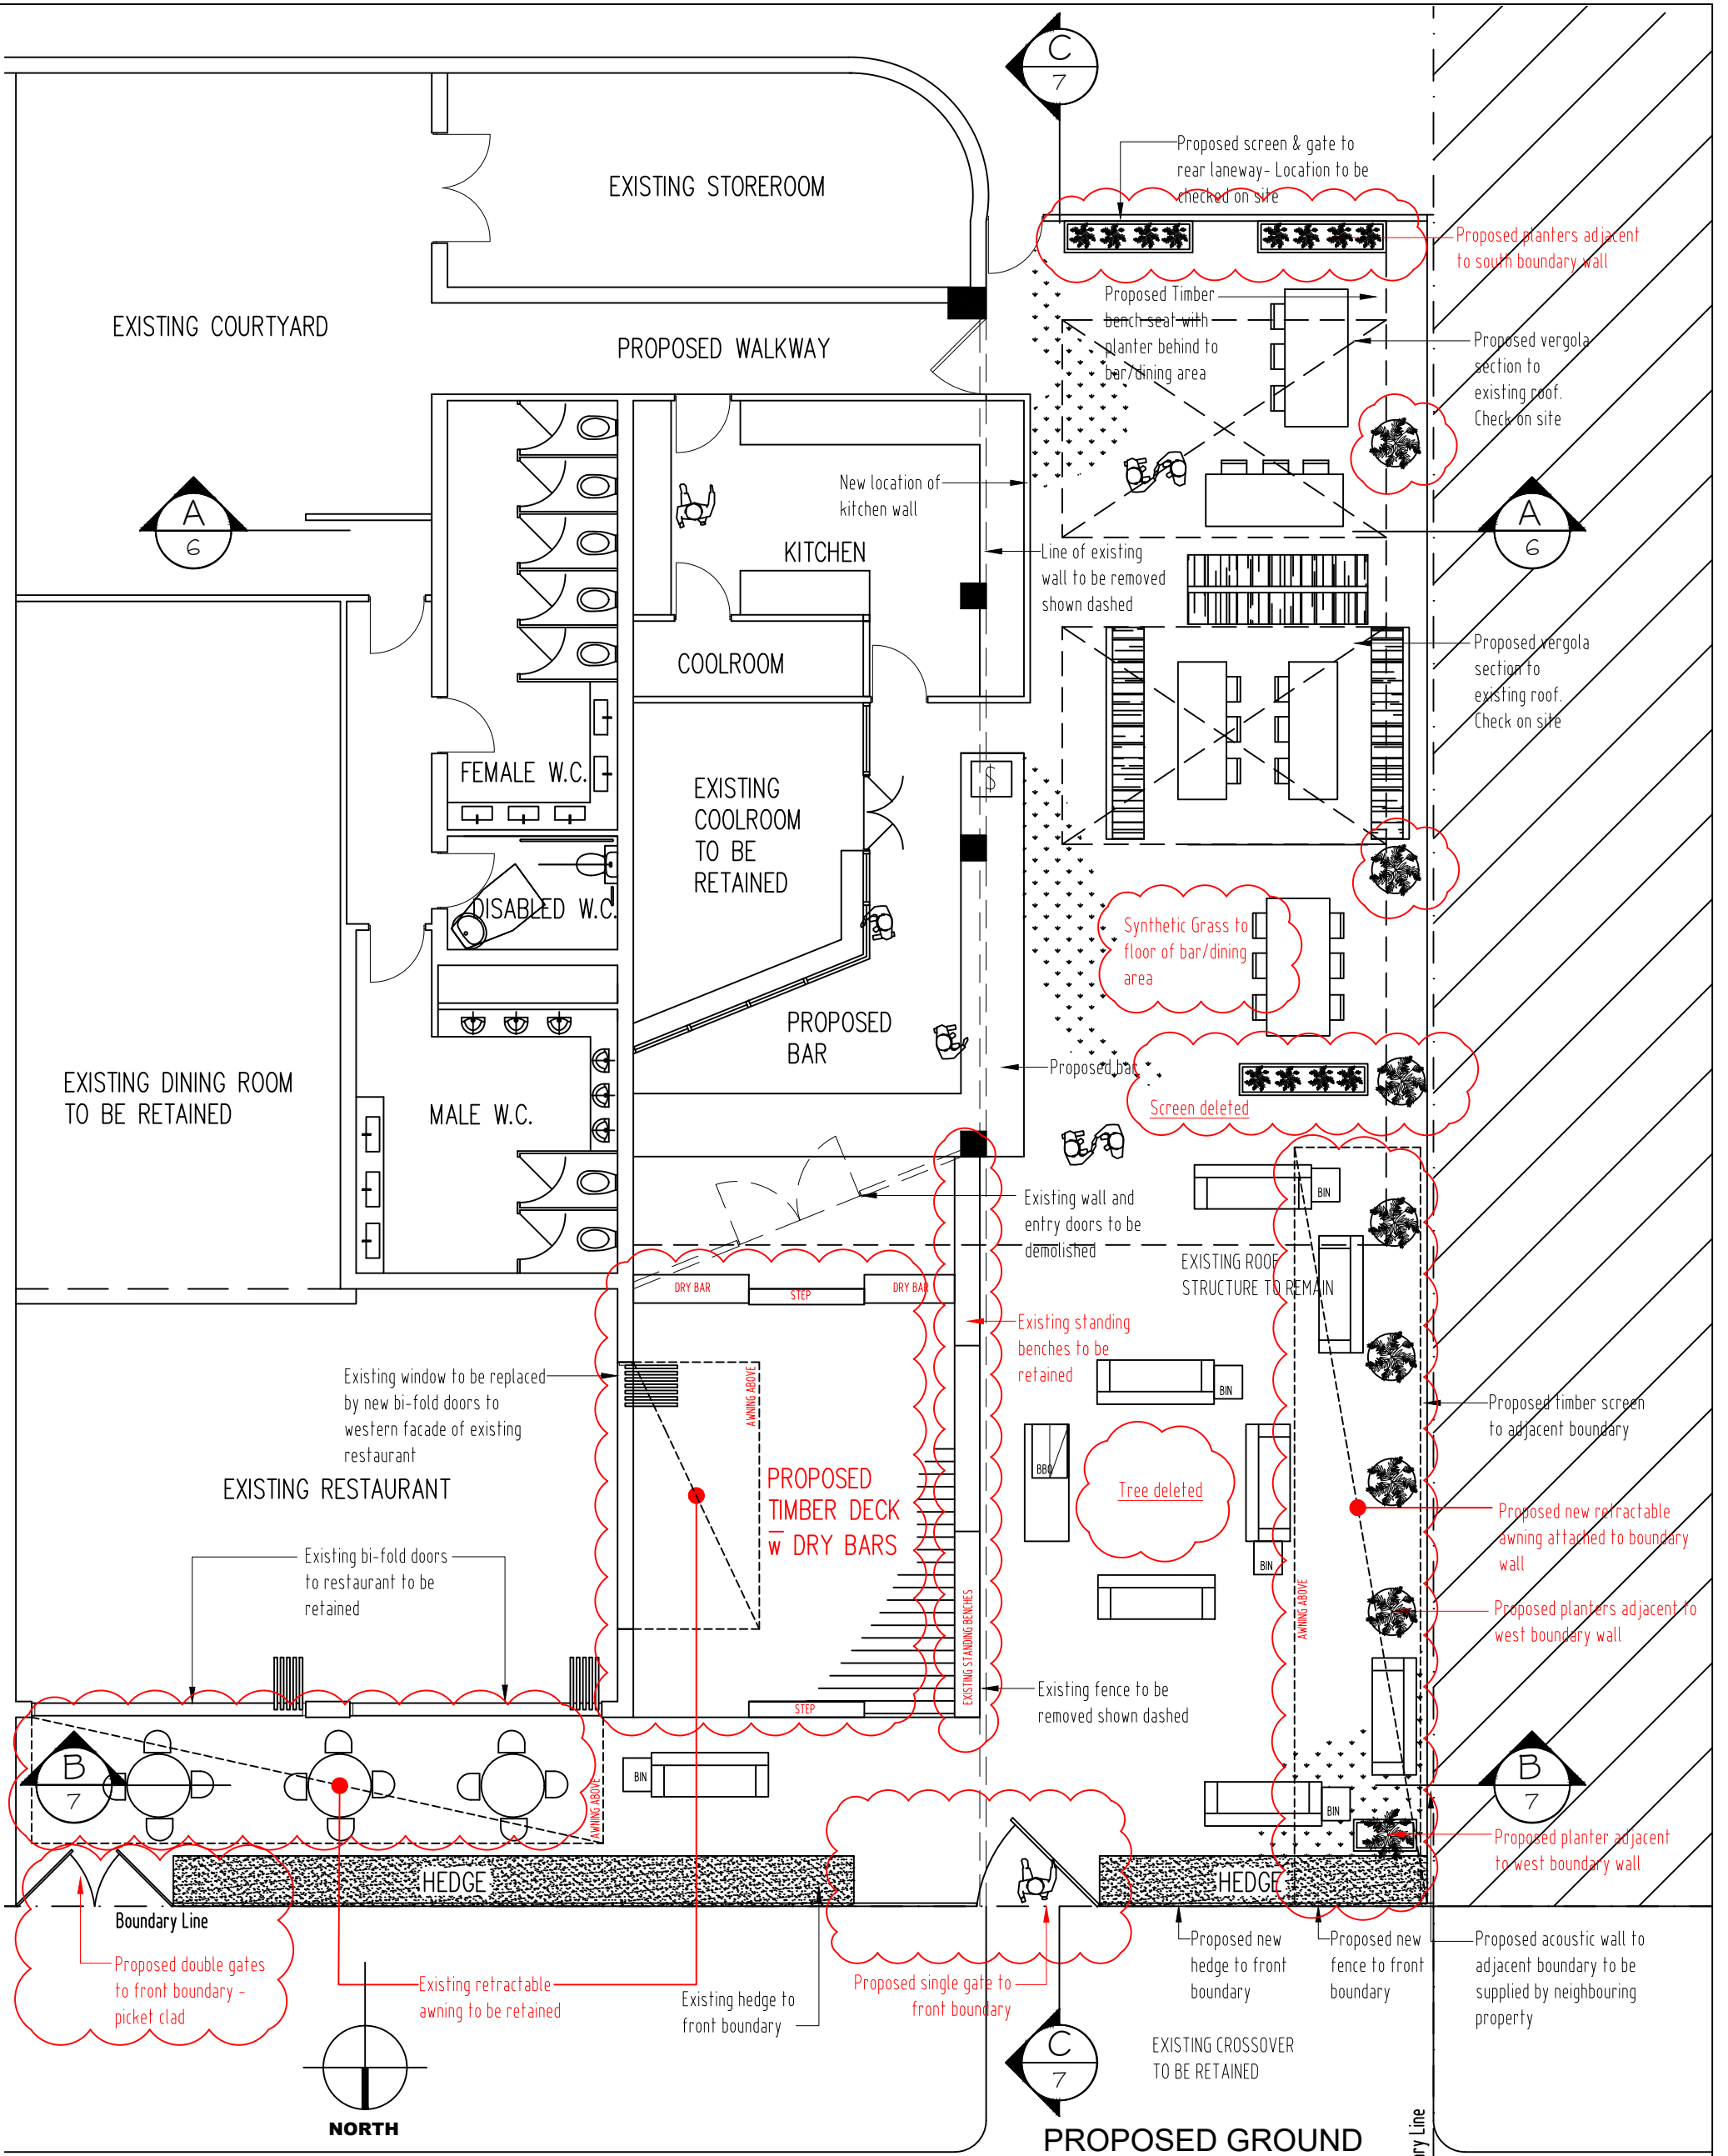


**PROPOSED GROUND FLOOR PLAN (Scale 1:100)**

REVISION: Amended planning application - Retrospective planning application October 2022		JOB NO.: 08004		PROJECT: <b>PROPOSED ALTERATIONS TO COLLEGE LAWN BAR</b>		DC GROUP NEWLINE DESIGN	
DATE: 09.2022		DWG NO: TP 04 Rev.		CLIENT: <b>OPENDOOR PUB CO.</b>		20 MacQuarie St., Prahran, 3181 Victoria Australia.	P: (03) 9521 4144 F: (03) 9521 2844 dcgroup@dcg-nld.com
DRAWN: AL/LH		SHEET NO.: 04	PAPER: A3	LOCATION: <b>36 GREVILLE ST. PRAHRAN</b>			
CHECKED: JM							



Received by City of Stonnington on 26/09/2022. Any document provided is made available for the sole purpose of enabling its consideration and review as part of a planning process under the Planning and Environment Act 1987. This information must not be used for any purpose which may breach any copyright.

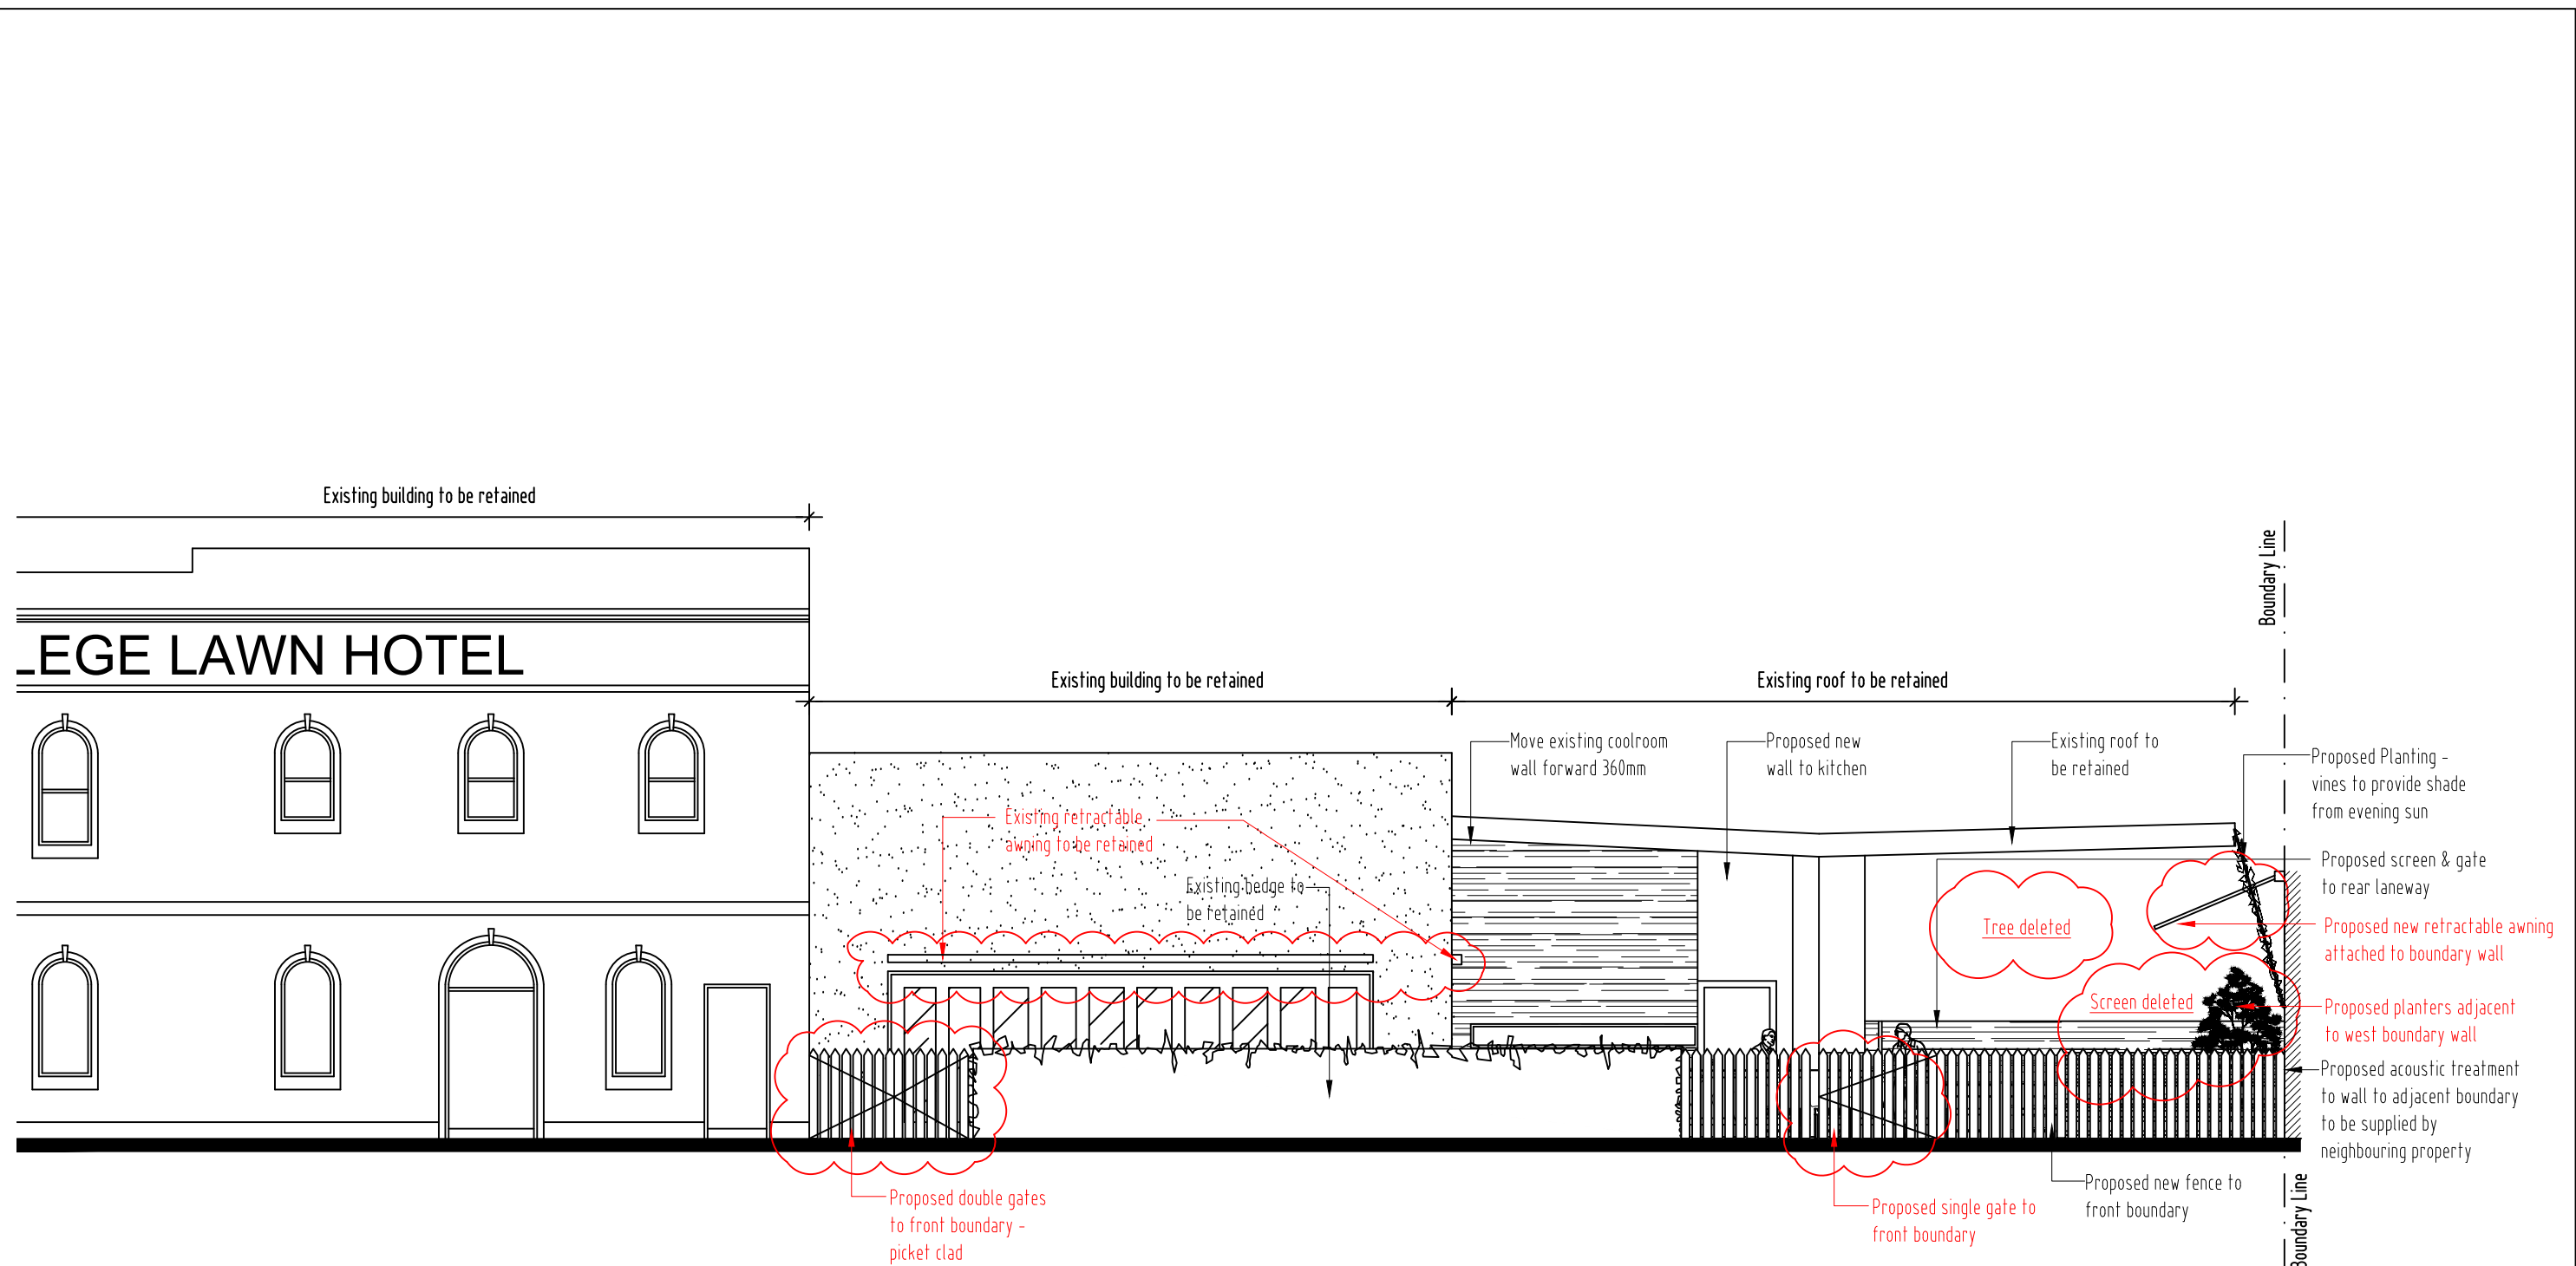


PROPOSED NORTH/FRONT ELEVATION  
(Scale 1:100)

REVISION: Amended planning application - Retrospective planning application October 2022	DATE: 09.22	JOB NO.: 08004	PROJECT: <b>PROPOSED ALTERATIONS TO COLLEGE LAWN BAR</b>	DC GROUP NEWLINE DESIGN 20 MacQuarie St., Prahran, 3181 Victoria Australia. P: (03) 9521 4144 F: (03) 9521 2844 dcgroup@dcg-nld.com
	DRAWN: AL/LH	DWG NO: TP 05 Rev.	CLIENT: <b>OPENDOOR PUB CO.</b>	
SCALE BAR:	CHECKED: JM	SHEET NO.: 05	PAPER: A3	LOCATION: <b>36 GREVILLE ST. PRAHRAN</b>



Received by City of Stonnington on 26/09/2022. Any document provided is made available for the sole purpose of enabling its consideration and review as part of a planning process under the Planning and Environment Act 1987. This information must not be used for any purpose which may breach any copyright.

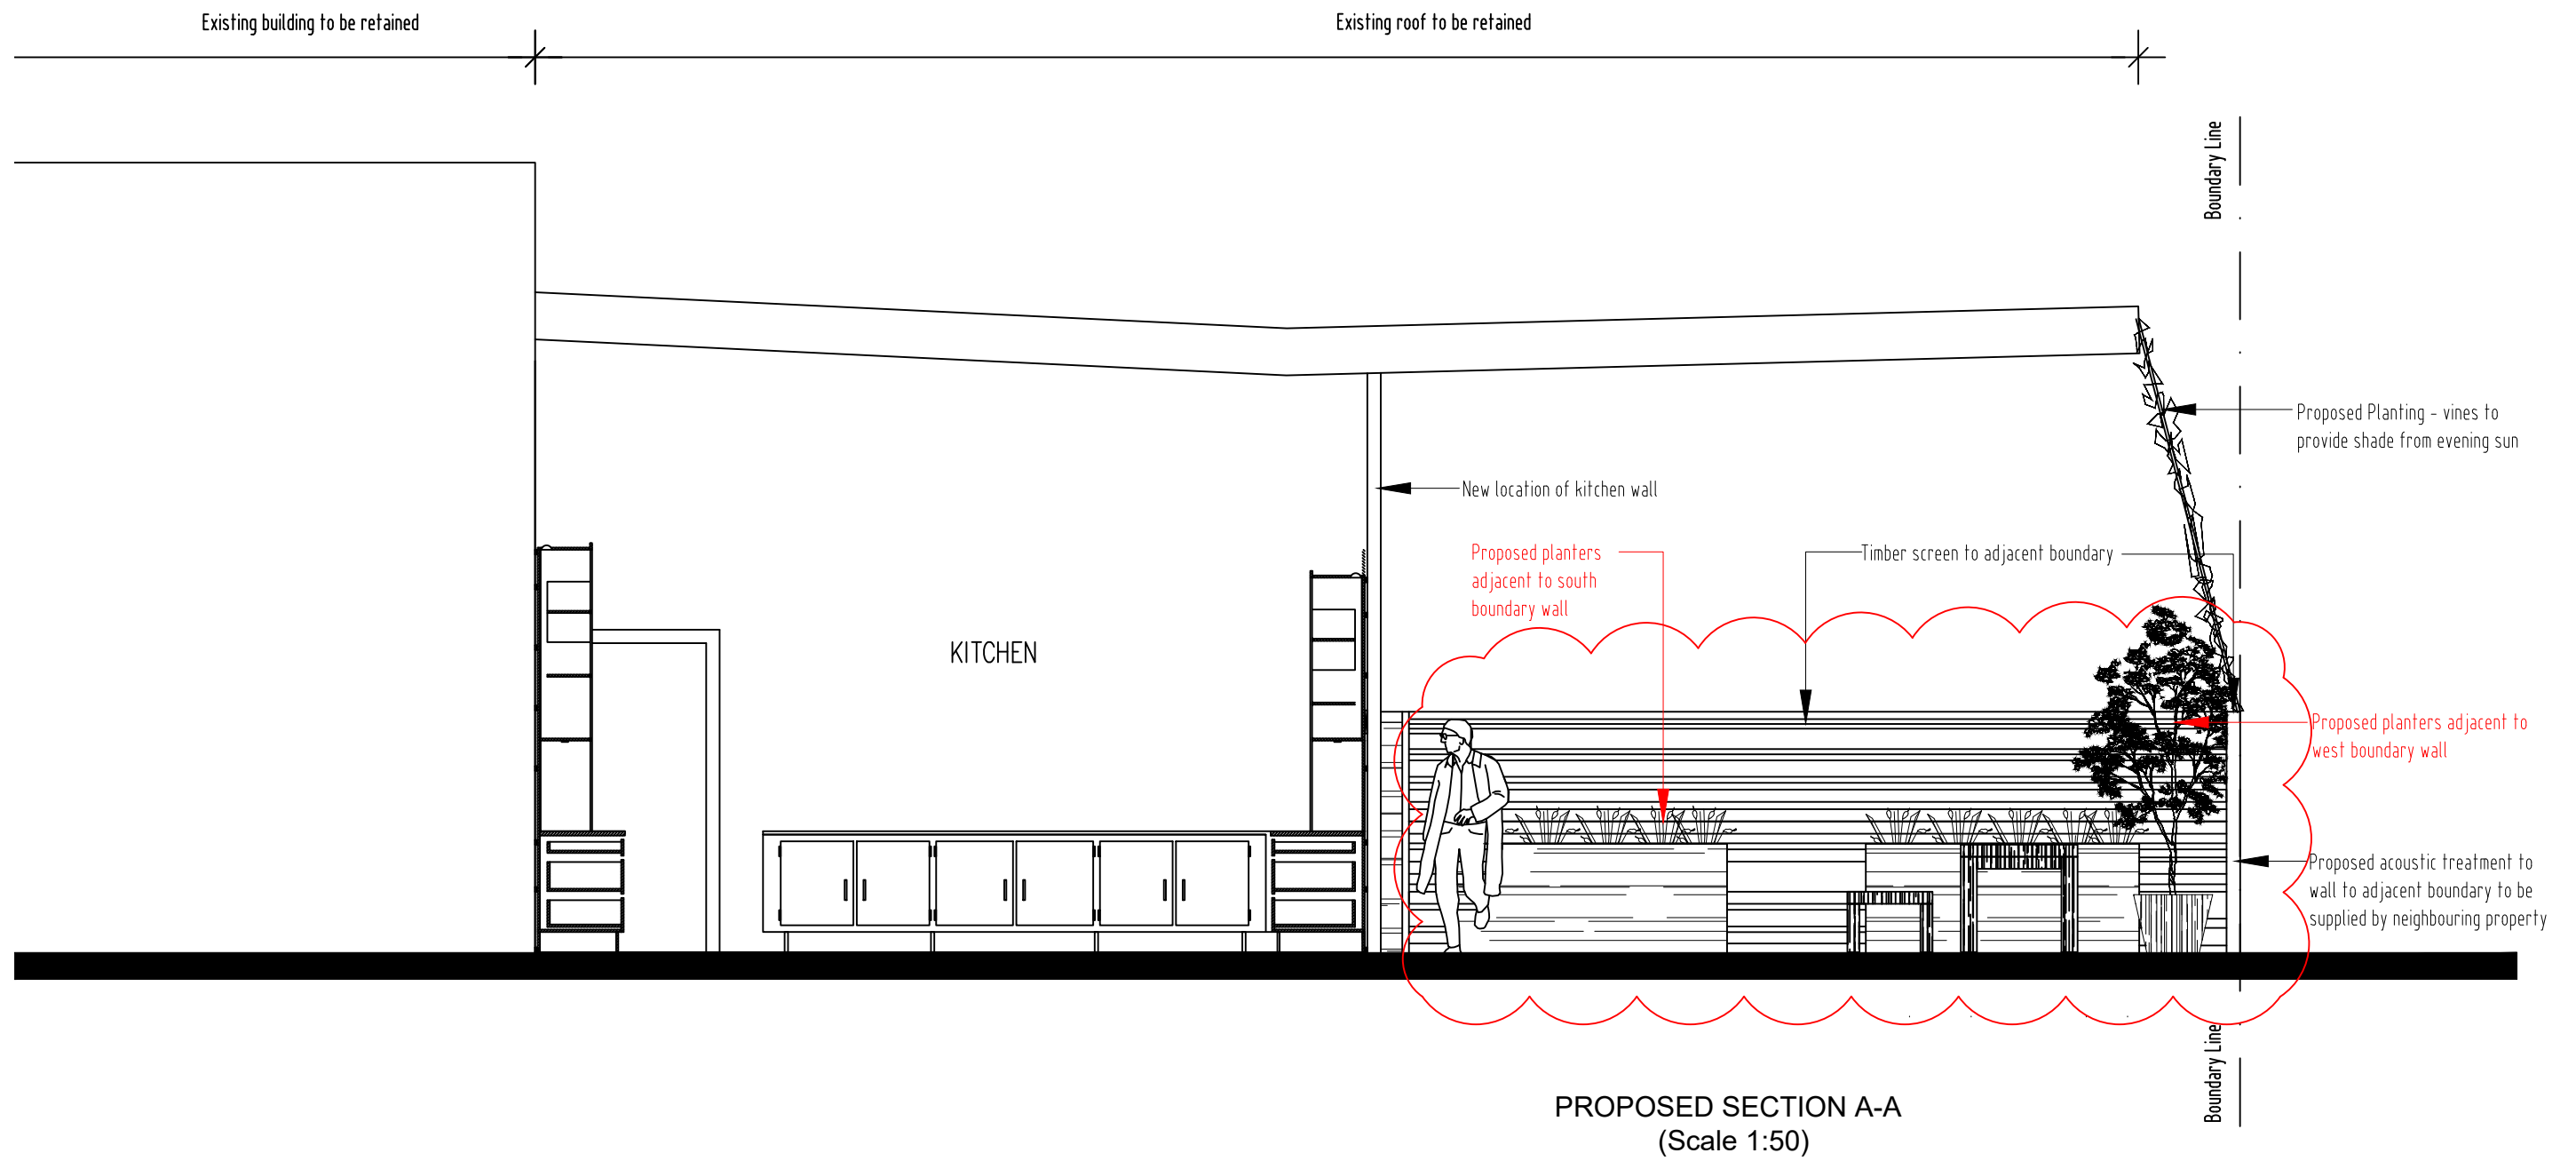


REVISION: Amended planning application - Retrospective planning application October 2022	DATE: 09.22	JOB NO.: 08004	PROJECT: <b>PROPOSED ALTERATIONS TO COLLEGE LAWN BAR</b>	DC GROUP NEWLINE DESIGN 20 MacQuarie St., P: (03) 9521 4144 Prahran, 3181 F: (03) 9521 2844 Victoria Australia. dcgroup@dcg-nld.com
SCALE BAR:	DRAWN: AL/LH	DWG NO: TP 06 Rev.	CLIENT: <b>OPENDOOR PUB CO.</b>	
	CHECKED: JM	SHEET NO.: 06	PAPER: A3	LOCATION: <b>36 GREVILLE ST. PRAHRAN</b>


DC

NL

Received by City of Stonnington on 26/09/2022. Any document provided is made available for the sole purpose of enabling its consideration and review as part of a planning process under the Planning and Environment Act 1987. This information must not be used for any purpose which may breach any copyright.

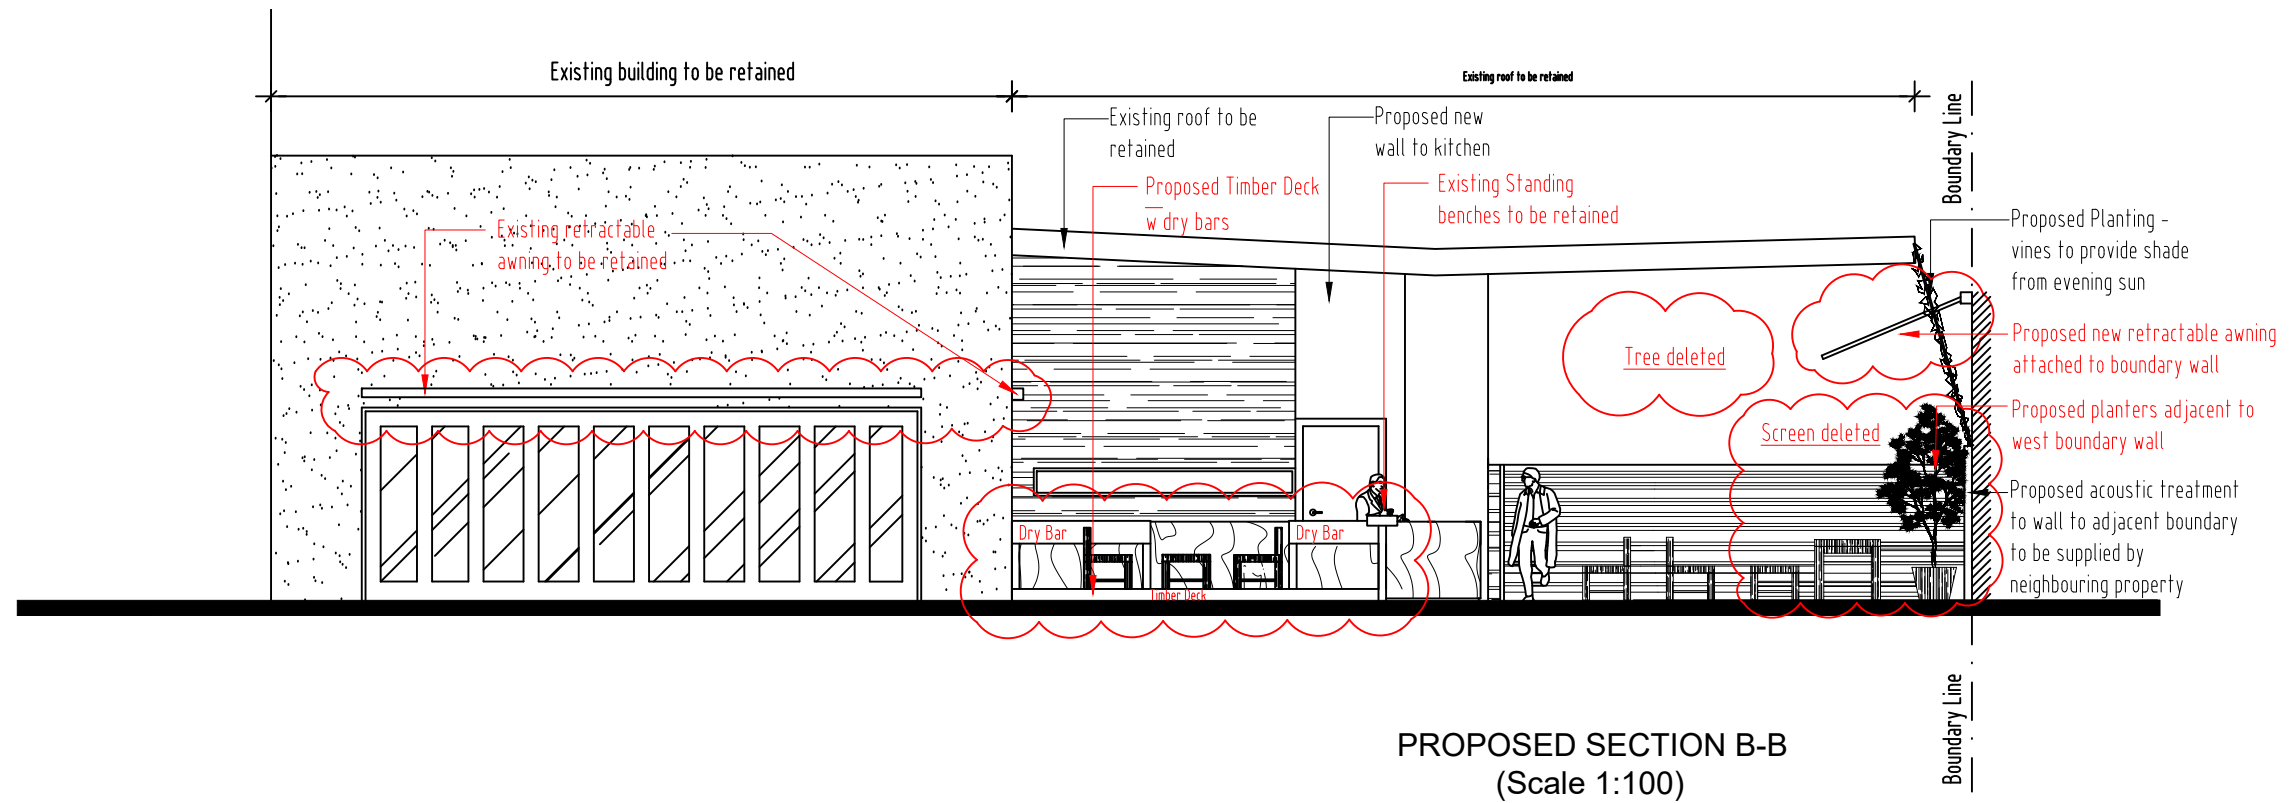

PROPOSED SECTION B-B  
(Scale 1:100)

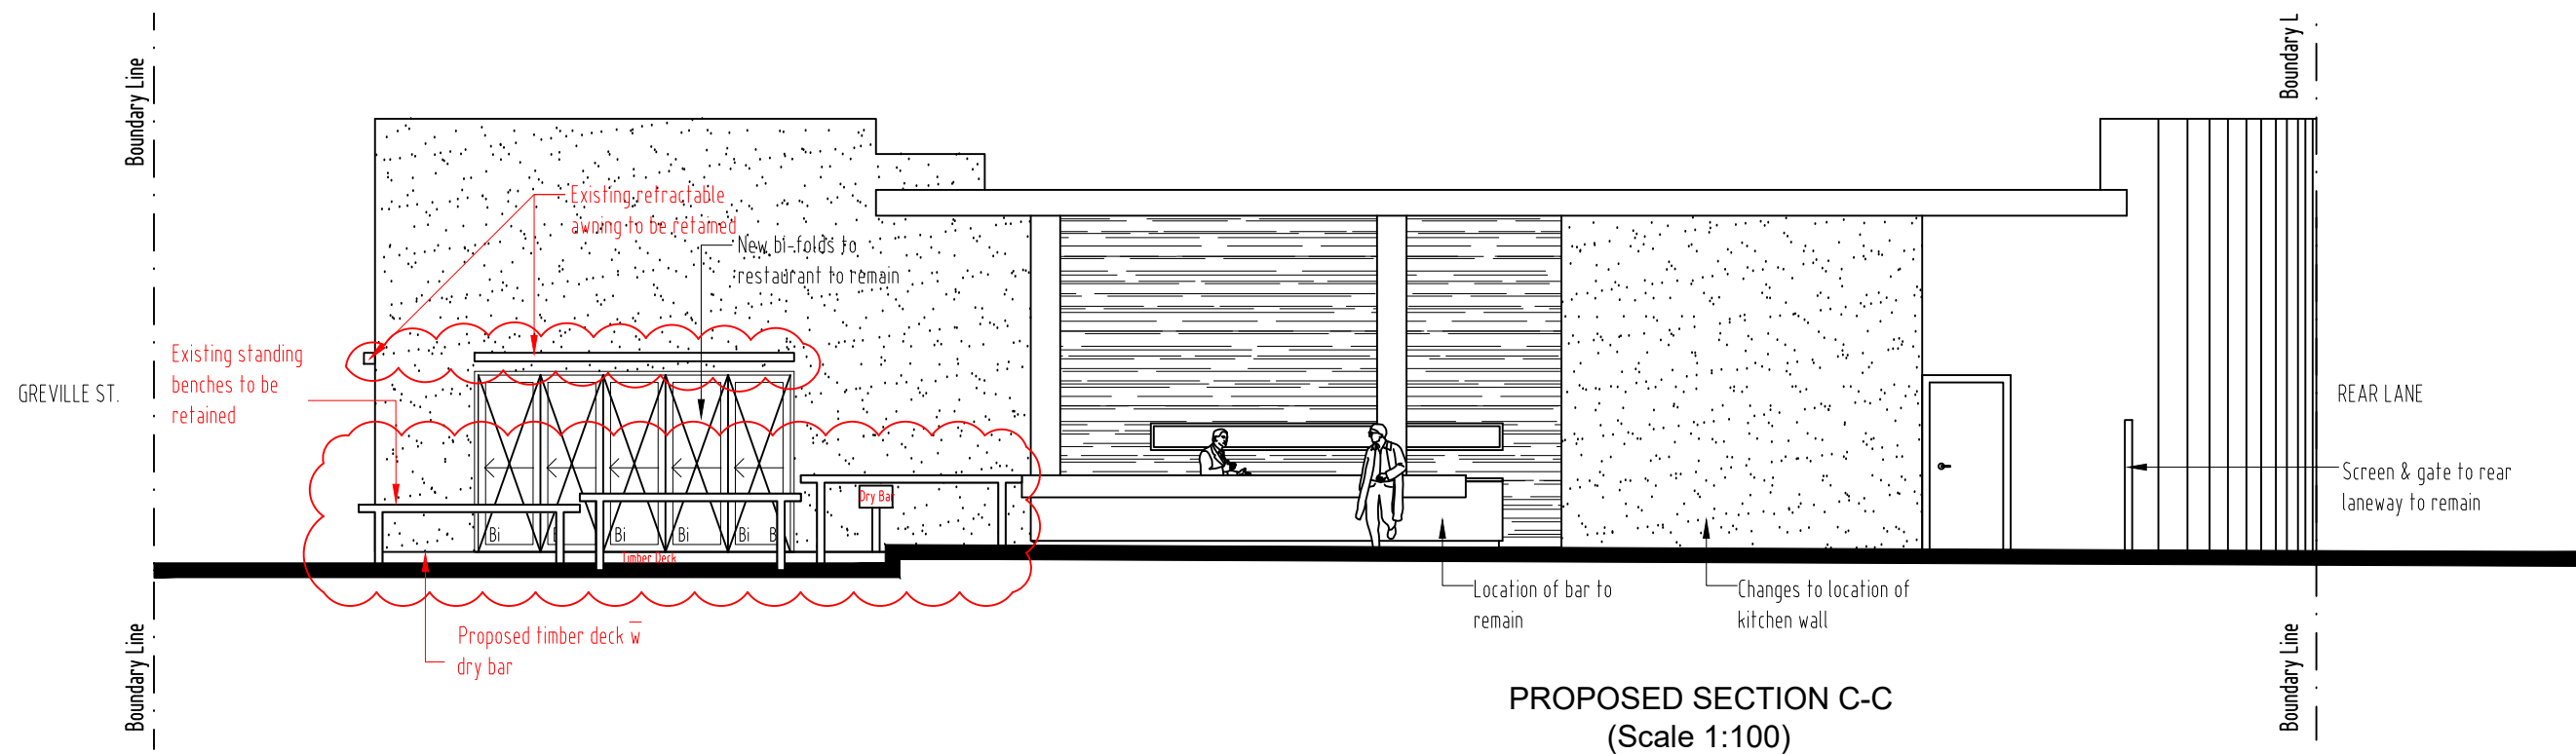

PROPOSED SECTION C-C  
(Scale 1:100)

REVISION: Amended planning application - Retrospective planning application October 2022	DATE: 09.22	JOB NO.: 08004	PROJECT: <b>PROPOSED ALTERATIONS TO COLLEGE LAWN BAR</b>	DC GROUP NEWLINE DESIGN 20 MacQuarie St., Prahran, 3181 Victoria Australia. P: (03) 9521 4144 F: (03) 9521 2844 dcgroup@dcg-nld.com
SCALE BAR:	DRAWN: AL/LH	DWG NO: TP 07 Rev.	CLIENT: <b>OPENDOOR PUB CO.</b>	
	CHECKED: JM	SHEET NO.: 07	PAPER: A3	LOCATION: <b>36 GREVILLE ST. PRAHRAN</b>

