

The State of Victoria does not warrant the accuracy or completeness of information in this publication and any person using or relying upon such information does so on the basis that the State of Victoria shall bear no responsibility or liability whatsoever for any errors, faults, defects or omissions in the information.

No Guarantee or warranty is given as to the accuracy or completeness of the details shown on this map. The City of Stonnington shall not be liable in any way for loss of any kind including, damages, costs, interest, loss of profits arising from error, inaccuracy, incompleteness of this information.







G 12 670 Chapel Street South Yarra

★ = objectors

Date printed: 6/09/2022

Scale: 1:2289

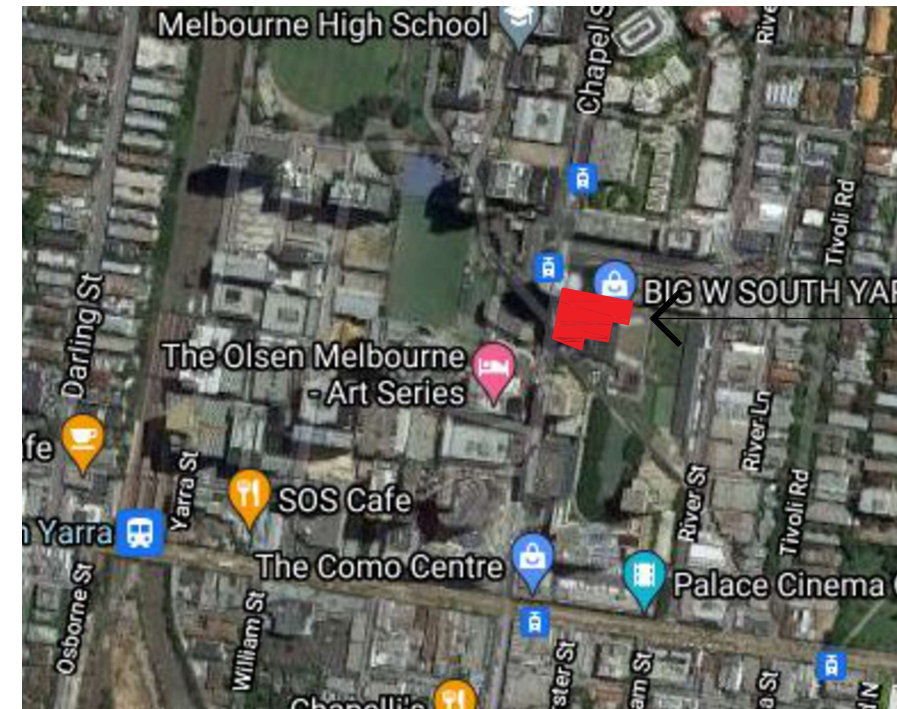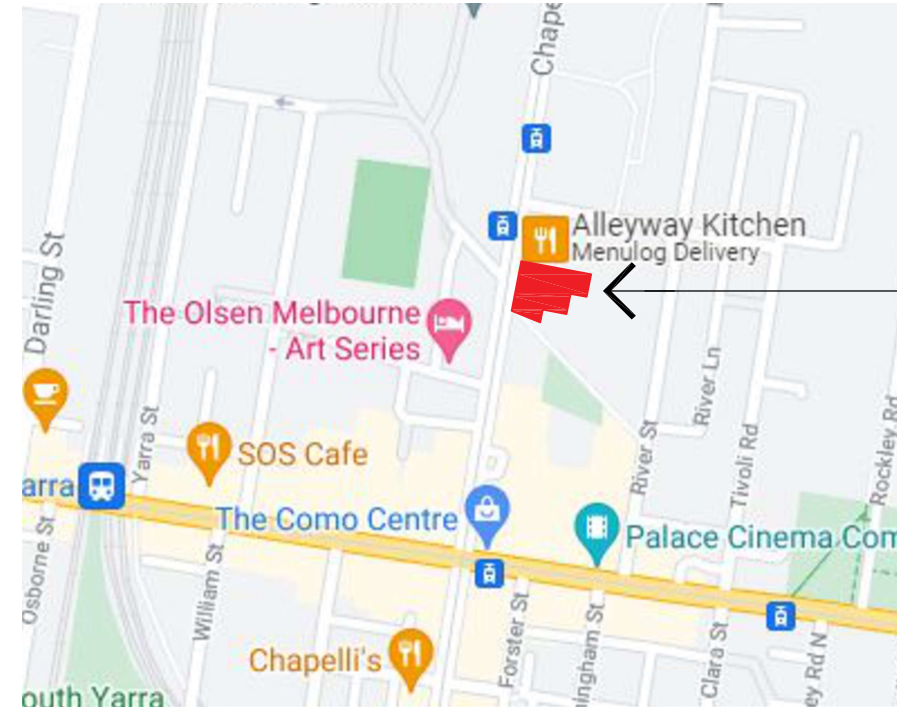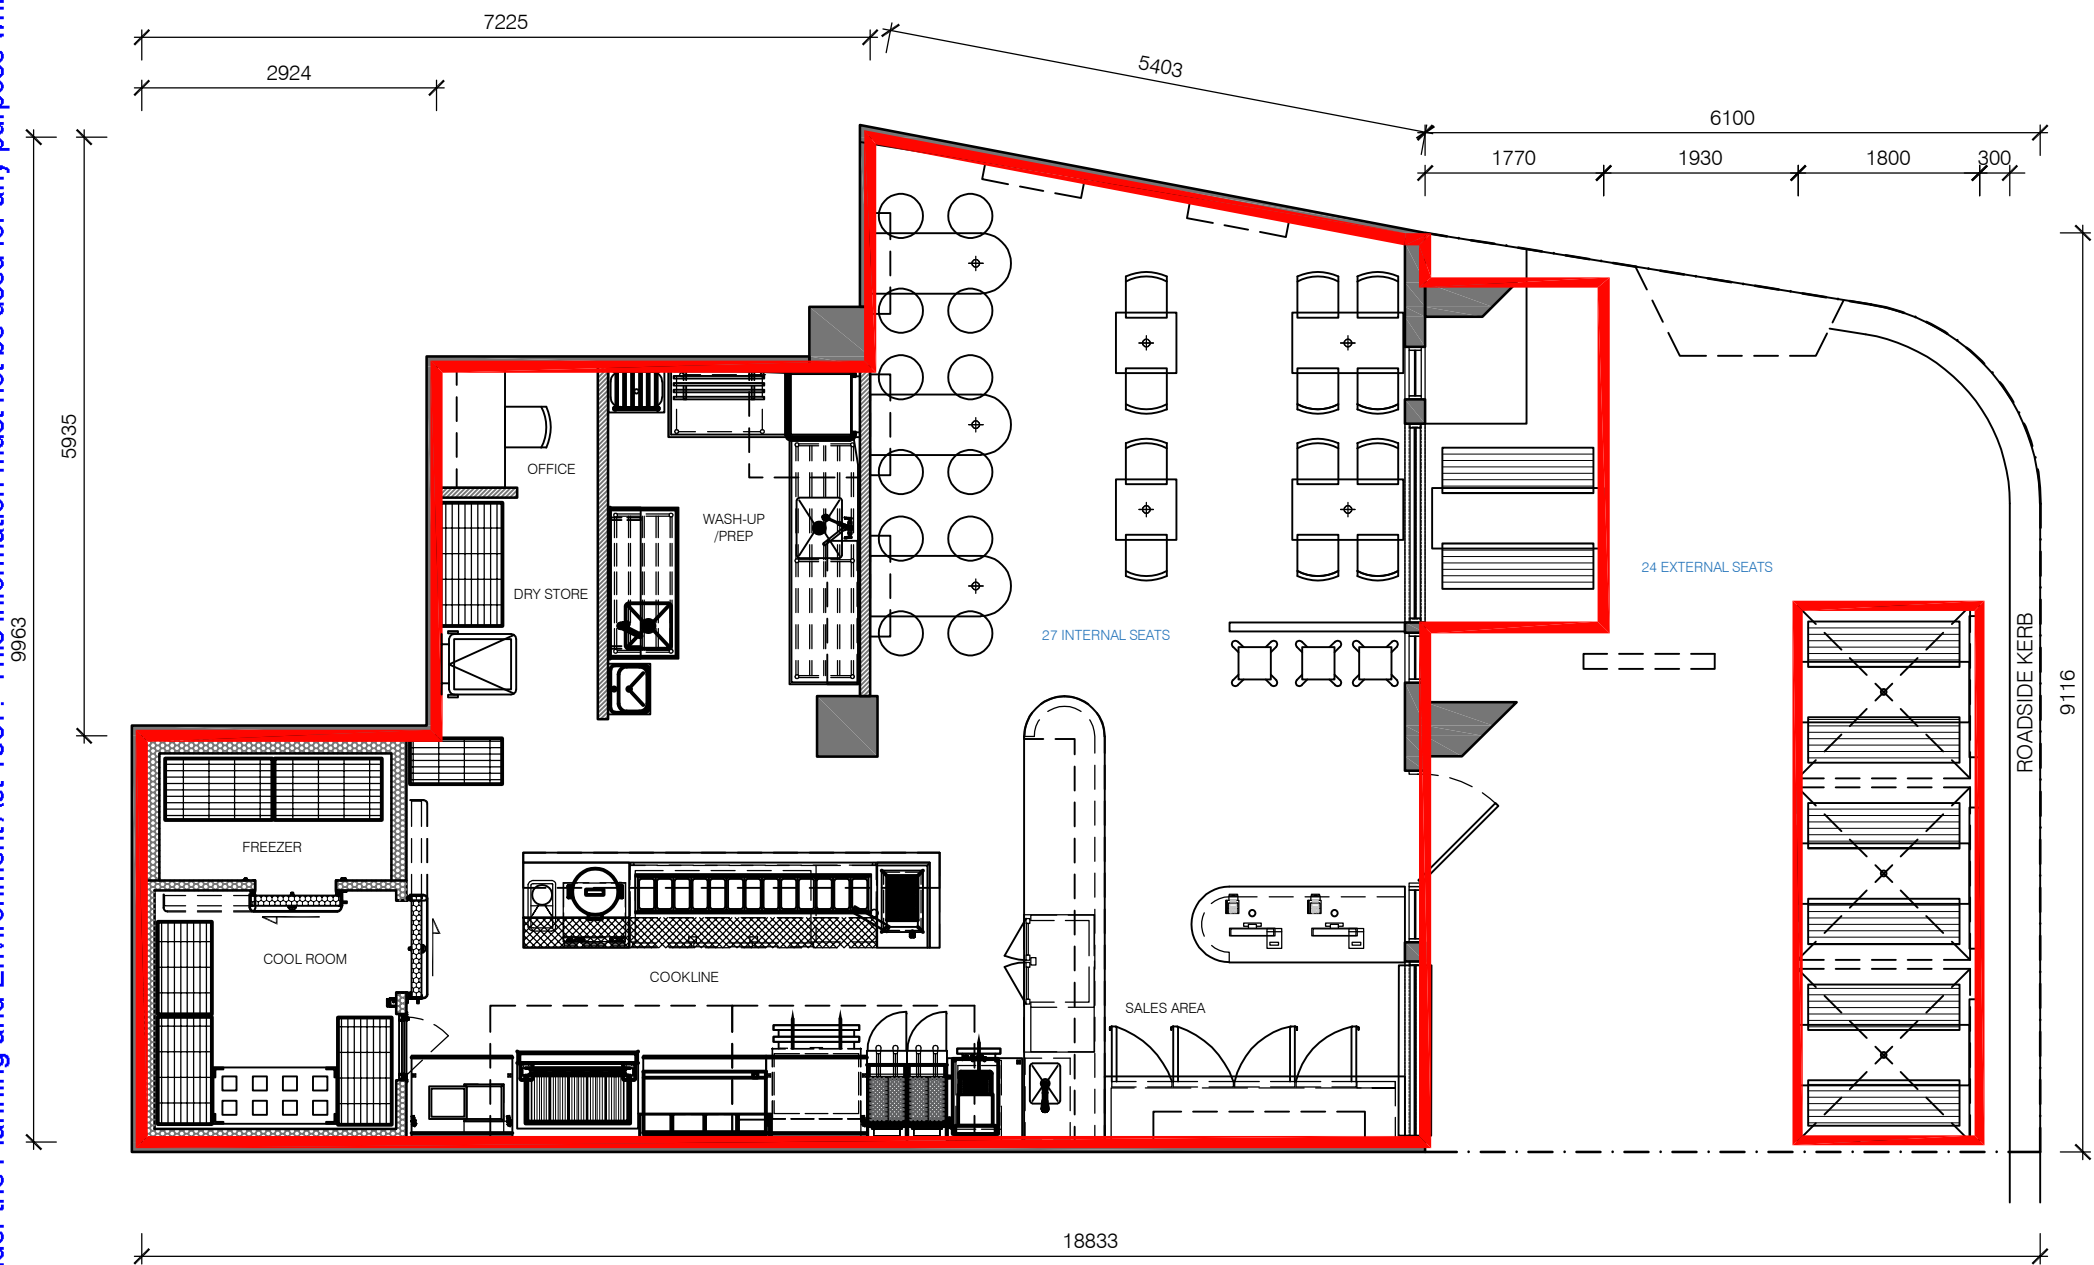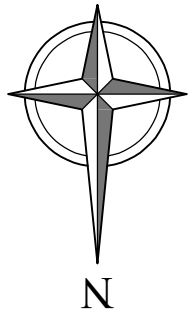

No.	Revision:	Project:	DESIGN ISSUE	Drawn:	AS	Drawing No:	<div><input type="checkbox"/></div>	Drawing Title:
		ZEUS STREET GREEK		Checked:	SM	RL		RED LINE
		670 CHAPEL STREET		Date:	21.12.21			PLAN
		SOUTH YARRA		Scale:	1:100 @ A3			
		VIC 3141				Job No:	21026	
			Do not scale this drawing. Verify all dimensions on site before commencing any work. Copyright © This drawing remains the property of st.style Pty Ltd. Reproduction in whole or in part without prior consent is forbidden. This is a computer generated drawing. Do not amend by hand.					