


LEGEND

- ① Proposed footpath connection to match existing
- ② Sleeper retaining wall
- ③ Brick retaining wall
- ④ Rubbish bin
- ⑤ Existing bench seat
- ⑥ Proposed garden bed
- ⑦ Turf
- ⑧ Underground retention tank
- ⑨ Proposed light pole
- ⑩ Existing trees to be retained

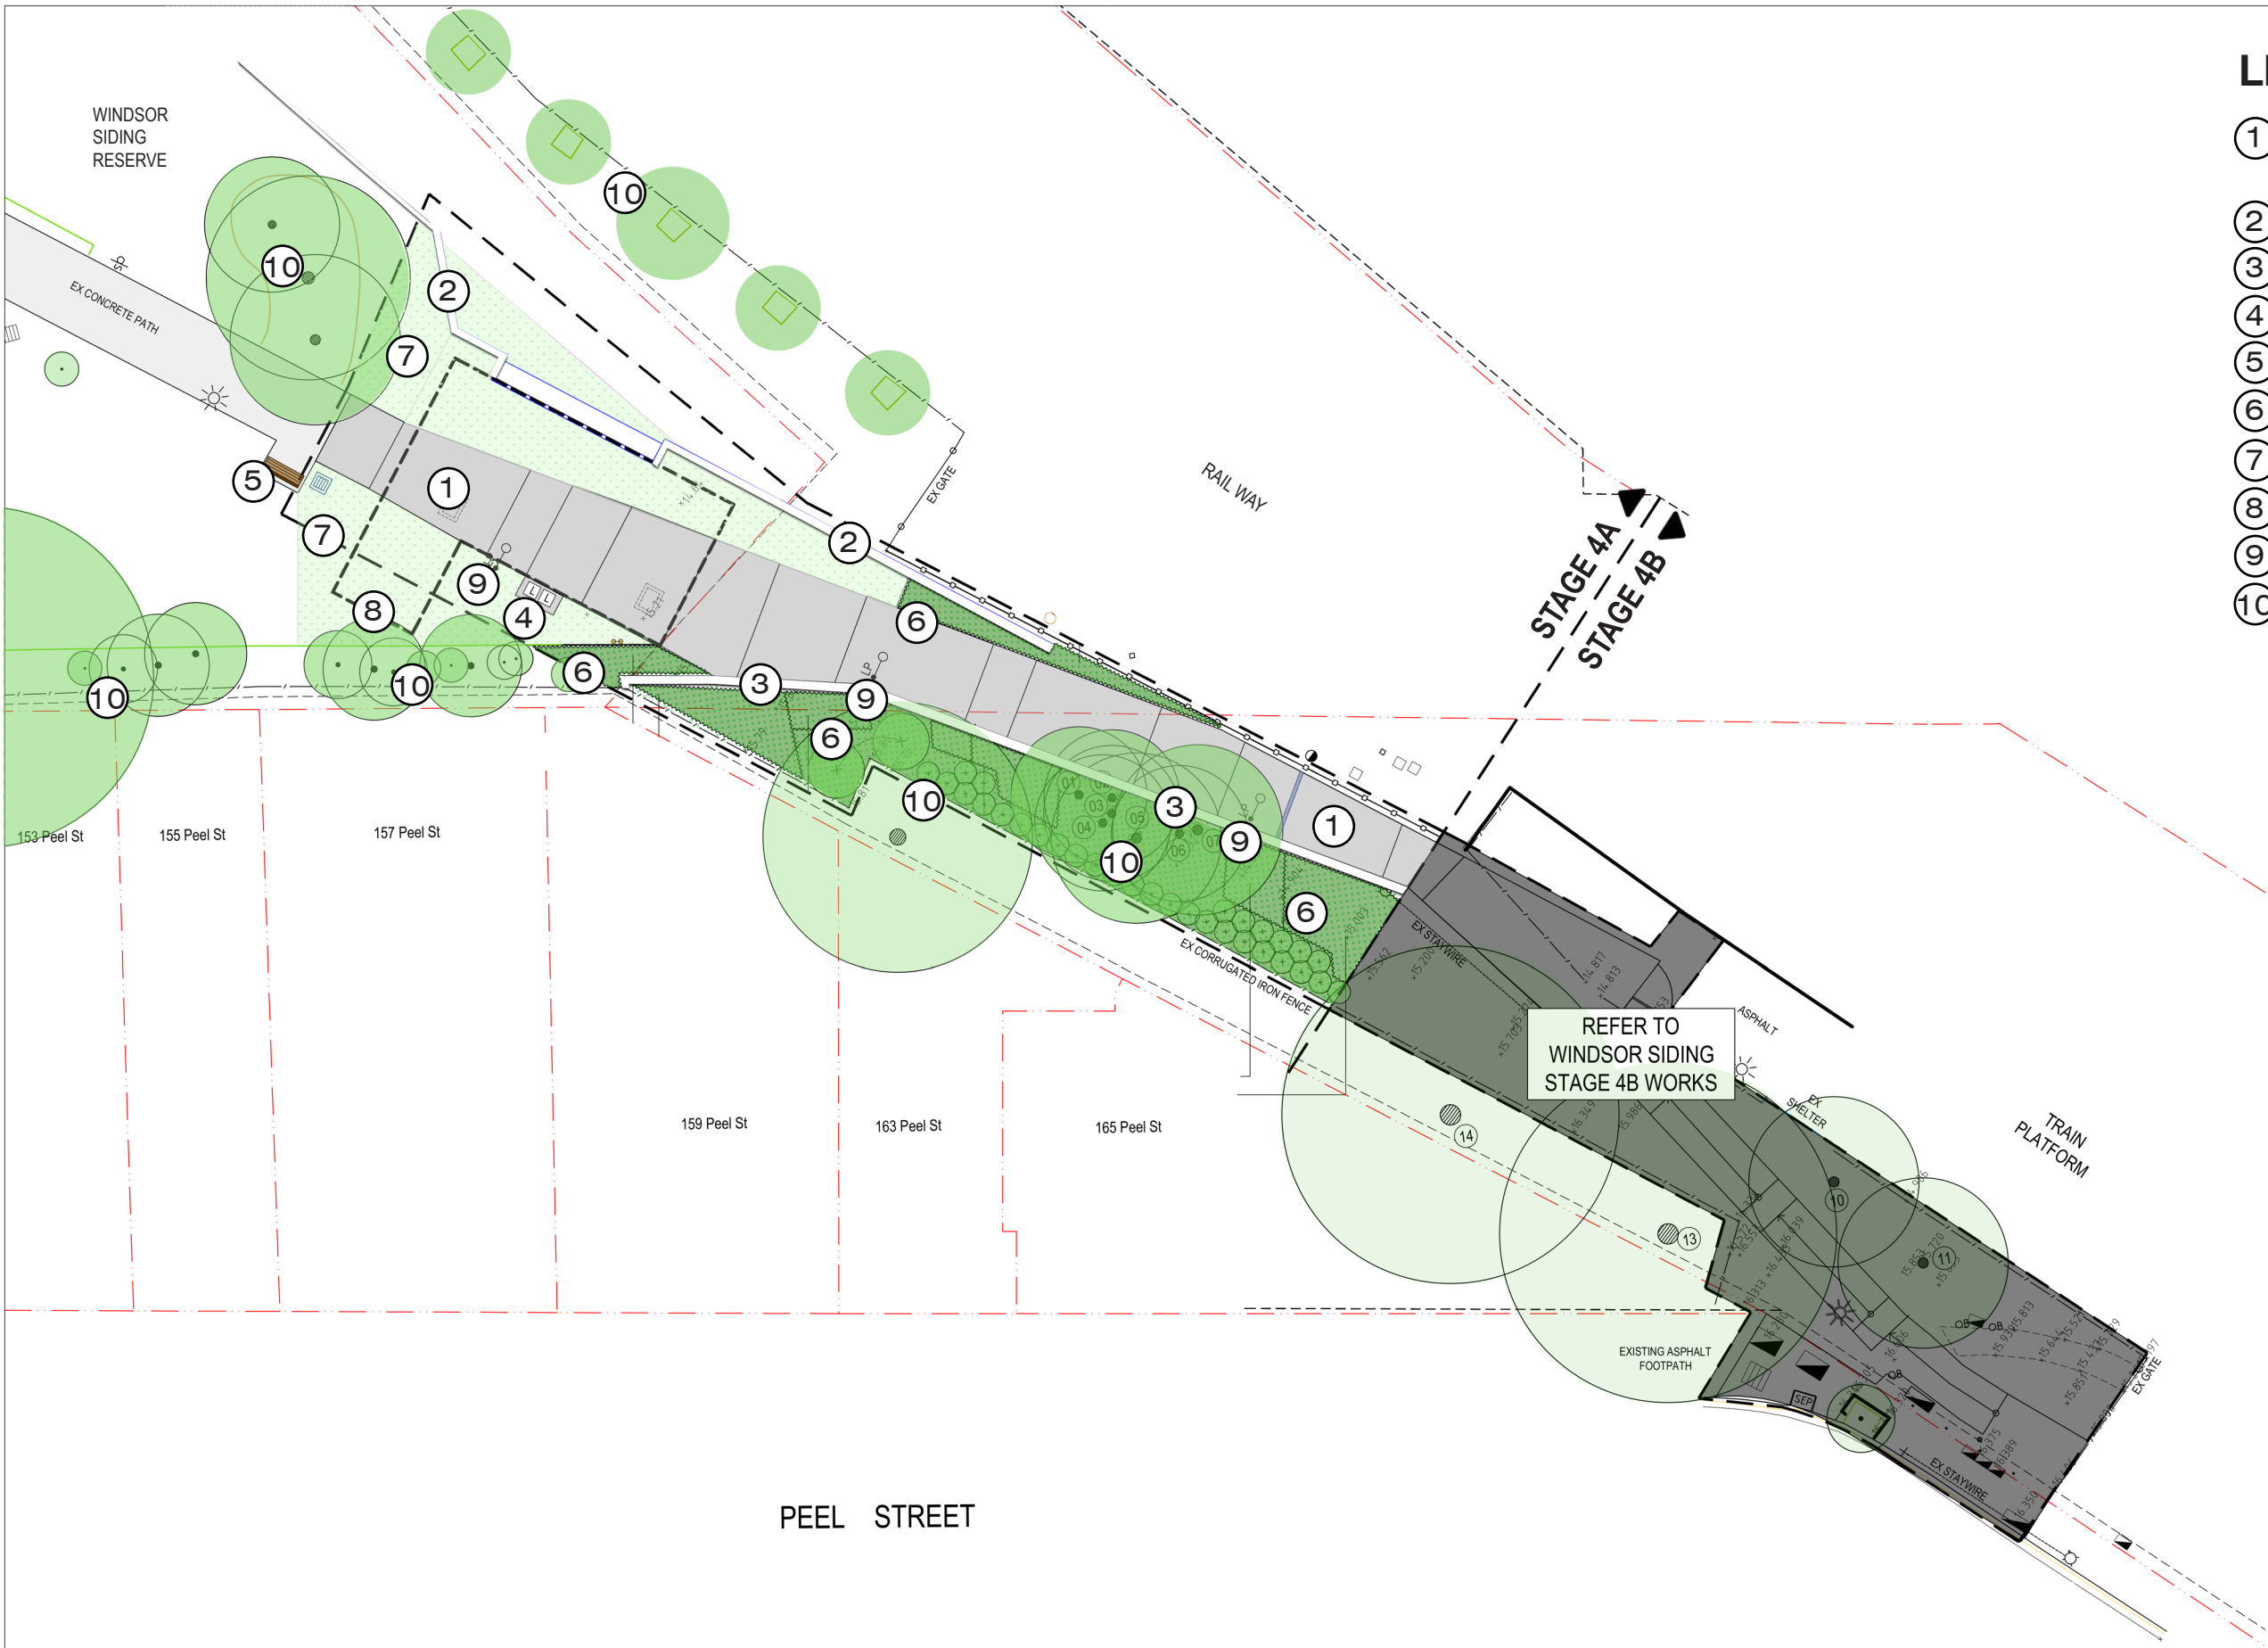

WINDSOR SIDING PATH CONNECTION

Date: February 2025
Scale: NTS

