

# PROPOSED FEATURES AND LAYOUT PLAN

**FOR CONSTRUCTION**  
PLEASE REFER TO TECHNICAL SPECIFICATIONS FOR FURTHER DETAIL


STORMWATER PIPELINES TRAVERSE THE SITE. LOCATION AND DEPTH MUST BE PROVEN ON SITE PRIOR TO COMMENCEMENT OF ANY EARTHWORKS.

IN THE EVENT OF CONFLICT DISCOVERIES CONTACT THE CONTRACT SUPERVISOR FOR FURTHER INSTRUCTION.

WORKS CROSSING THE MW PIPE EXCLUSION ZONE SHALL MAINTAIN A MIN 600mm VERTICAL CLEARANCE ABOVE THE MW PIPE.

- WEST OVAL**
- CRICKET
  - SYNTHETIC CRICKET PITCH
  - JUNIOR FIELD
  - RADIUS 40m + 3m RUN OFF (4m TO ANY FIXED INFRASTRUCTURE)
  - CRICKET TRAINING NETS
  - 2 LANES
  - RUN UP FROM OVAL
  - LACROSSE
  - JUNIOR FIELD
  - 60m x 40m + 4m RUN OFF
  - SOCCER
  - JUNIOR FIELD (u10's)
  - 60m x 40m + 3m RUNOFF
- EAST OVAL**
- CRICKET
  - TURF WICKET BENCH - 5 STRIPS
  - SENIOR FIELD
  - RADIUS 52m + 3m RUN OFF (4m TO ANY FIXED INFRASTRUCTURE)
  - LACROSSE
  - 2 SENIOR FIELDS
  - 100m x 50m + 4m RUN OFF
  - SOCCER
  - SENIOR FIELD
  - 105m x 68m + 3m RUNOFF

- DO NOT SCALE - USE WRITTEN DIMENSIONS ONLY
- LEGEND**
- CRICKET LINEMARKING
  - LACROSSE LINEMARKING
  - SOCCER LINEMARKING
  - TREE PROTECTION ZONE (TPZ)
  - STRUCTURAL ROOT ZONE (SRZ)
  - PROPOSED TREE RELOCATION/REMOVAL
- SPORTSFIELD LIGHTING REFER TO LIGHTING AND ELECTRICAL DWG SET AND SPECIFICATION
- CRICKET NETS REFER TO CRICKET NET CONSTRUCTION DWG SET AND SPECIFICATION

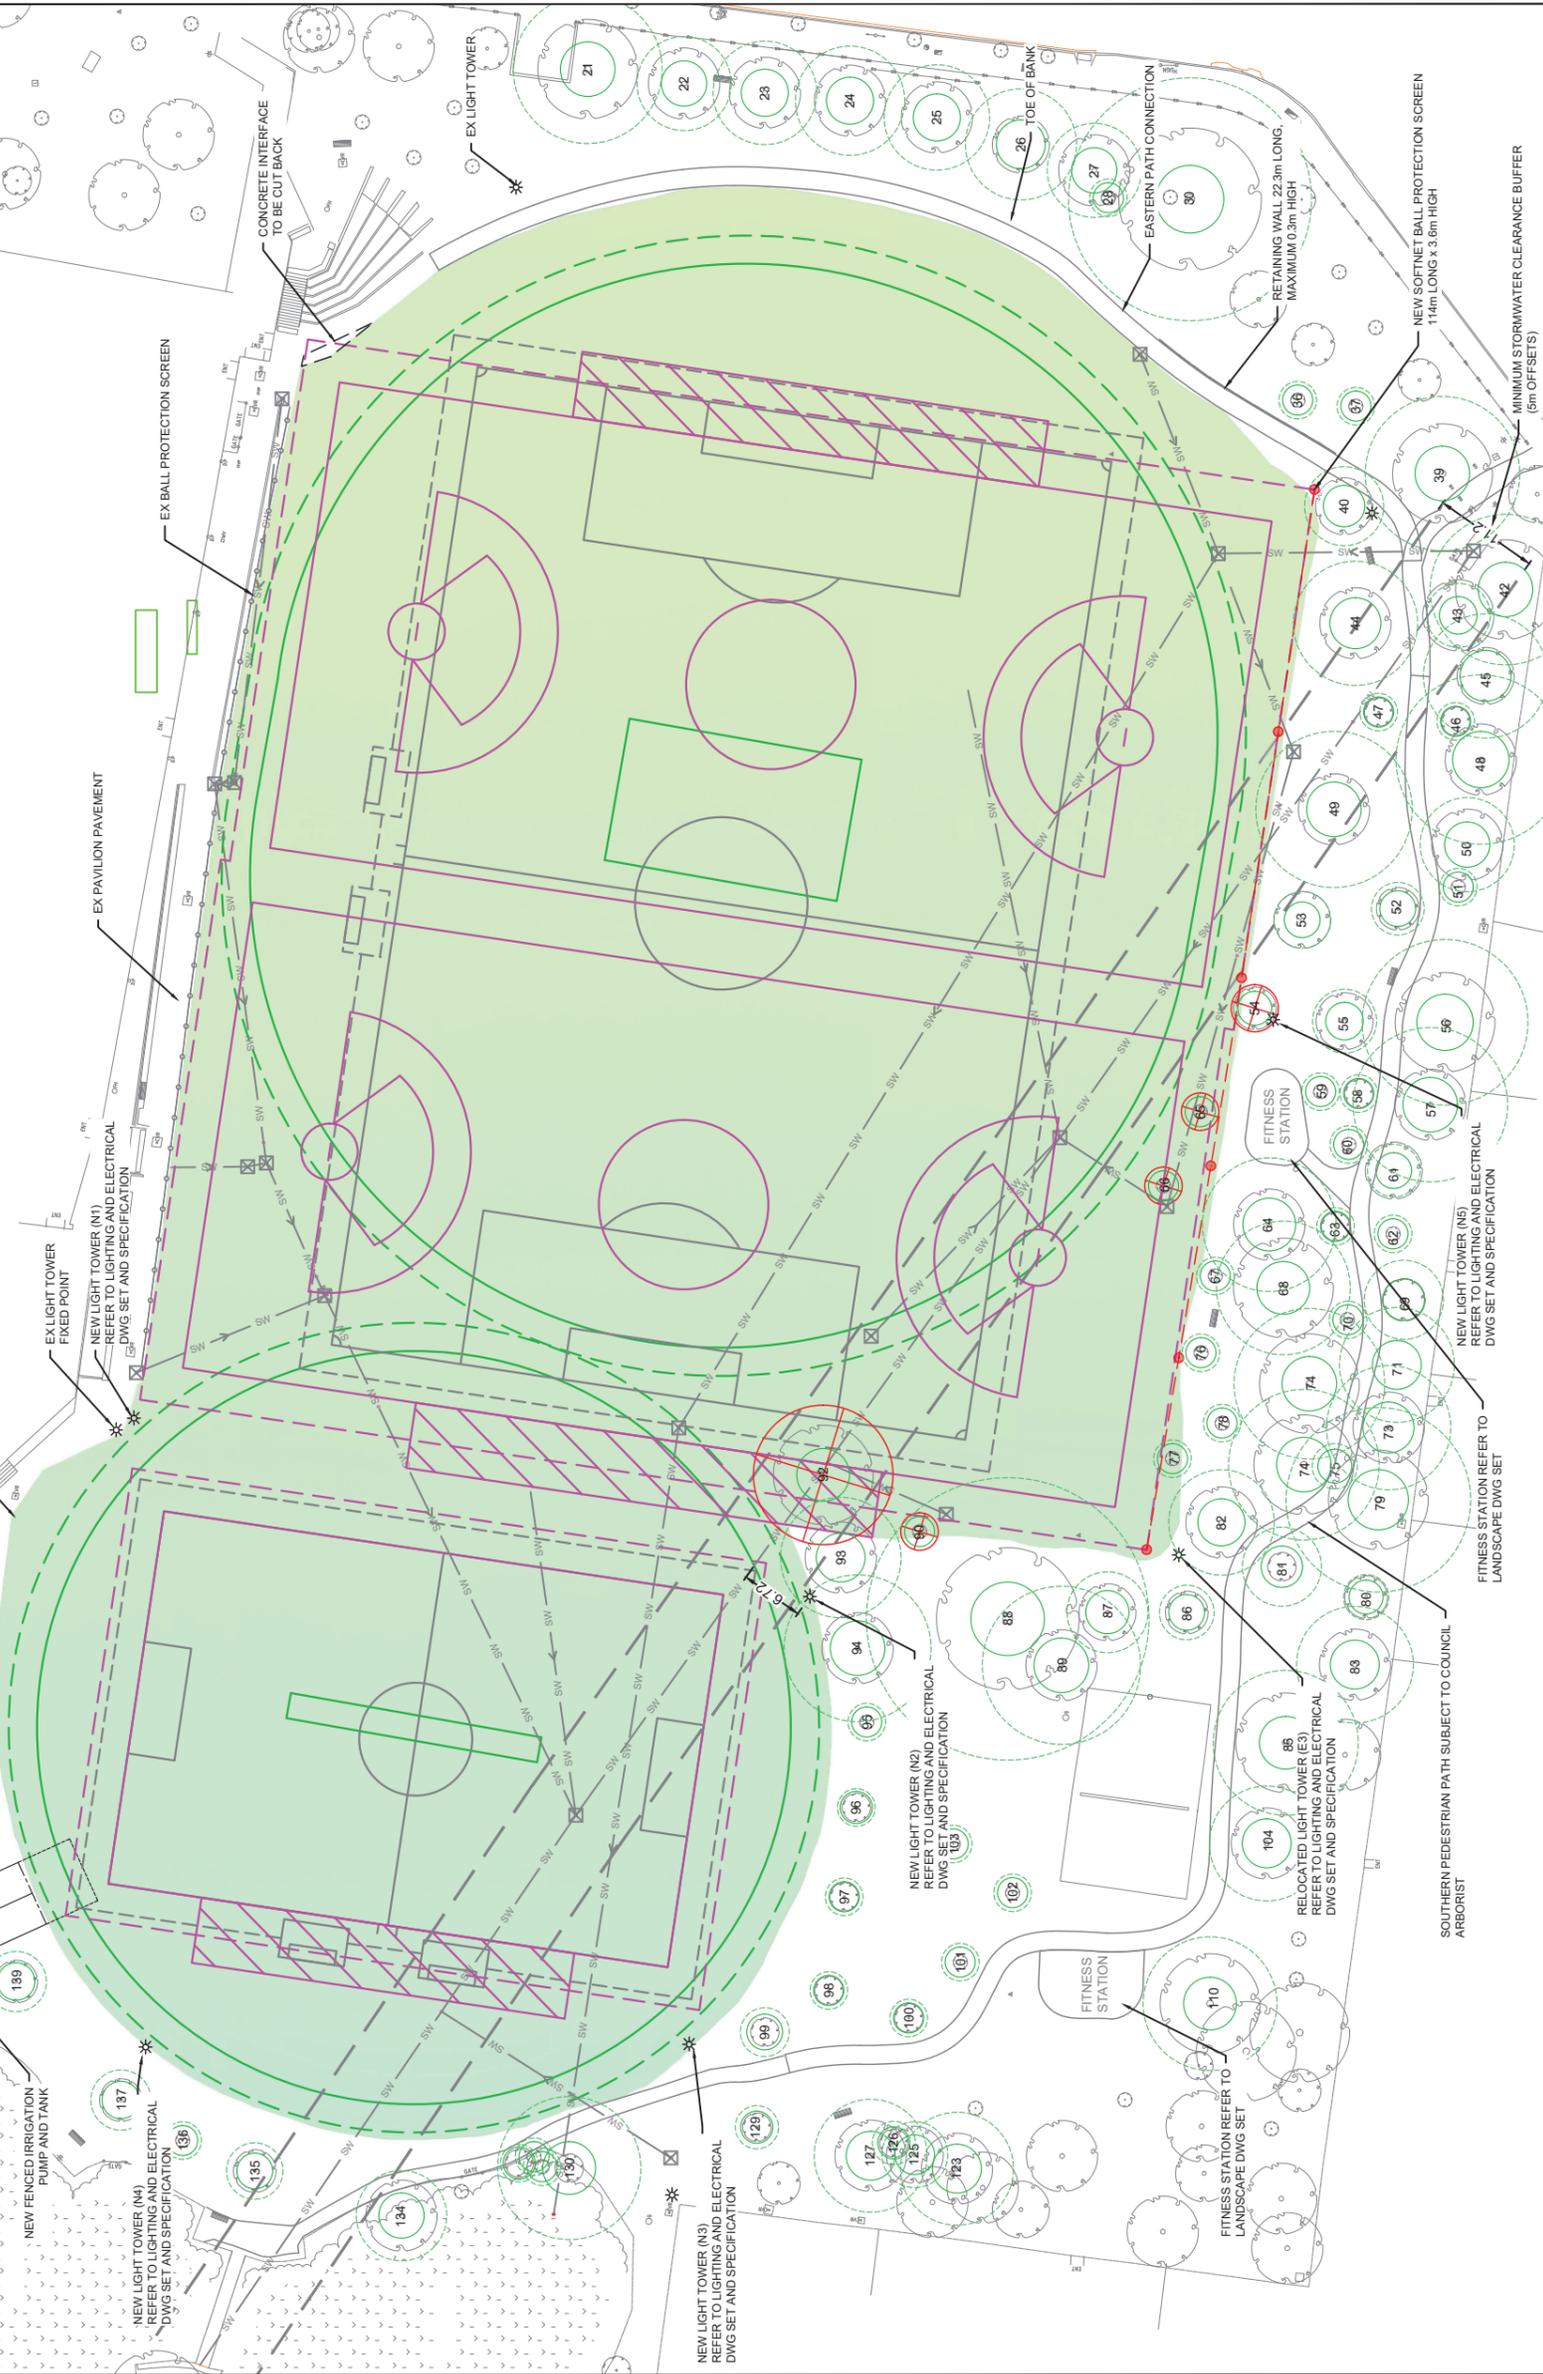

PLEASE REFER TO TECHNICAL SPECIFICATIONS FOR FURTHER DETAIL

**WARNING**  
**BEWARE OF UNDERGROUND SERVICES**  
THE LOCATION OF UNDERGROUND SERVICES ARE APPROXIMATE ONLY AND EXACT POSITION SHOULD BE PROVEN ON SITE. NO GUARANTEE IS GIVEN THAT ALL EXISTING SERVICES ARE SHOWN.

ISSUE	DATE	DESCRIPTION	BY
T1	04.12.2025	TENDER ISSUE	JM
T2	08.01.2026	TENDER ISSUE	JC
C1	05.02.2026	CONSTRUCTION ISSUE	JC

City of **STONNINGTON**

**ETPTURF PROFESSIONALS**

Client: CITY OF STONNINGTON

Project: PERCY TREYVAUD MEMORIAL PARK OVALS SPORTSFIELD RECONSTRUCTION

Drawing: PROPOSED FEATURES AND LAYOUT PLAN

Status: CONSTRUCTION ISSUE

North Point

Scale: SCALE 1:750 @ A3

Designed: MT

Project No: 12062025

Drawn: JC

DWG No: 203

Sheet: C1

Revision: No. 04 of 22