
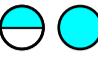



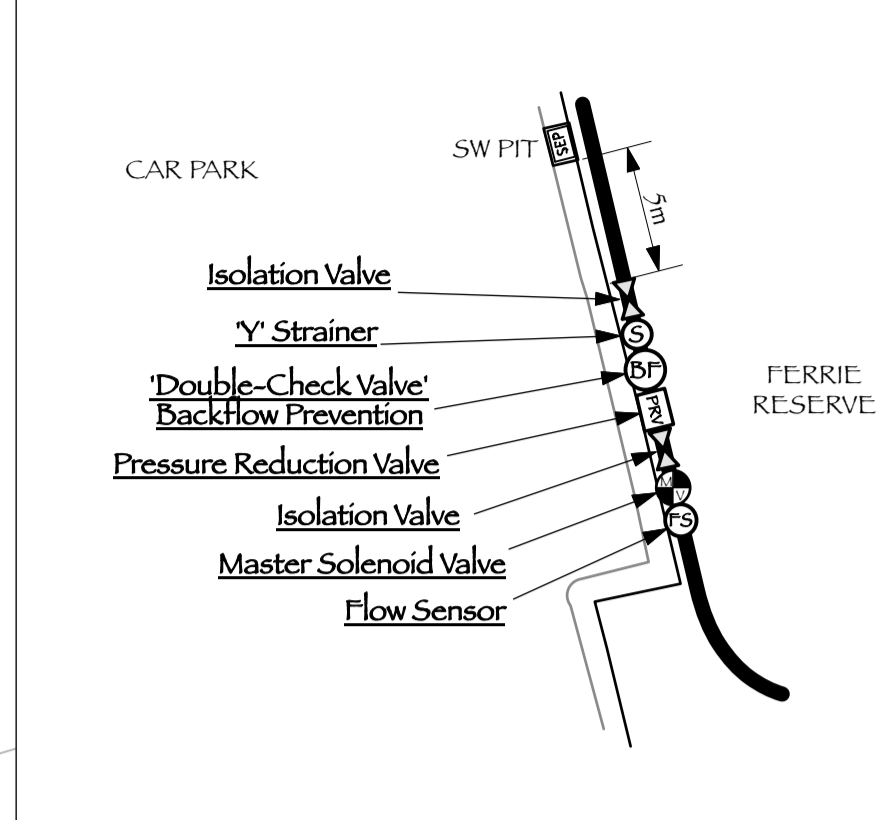



IRRIGATION LEGEND

-  40mm Solenoid Valve (e.g. Rain Bird PESB Series) with Pressure Regulator (e.g. PRS-Dial)
-  RainBird 6504 Rotors with Stainless-Steel Risers, #12 Nozzle @ 350 kPa, 15.3m x 15.3m triangular spacing
-  Open-trenched, 75mm PE Mains
-  65mm PE Laterals
-  Solenoid Valve Control Wire (Multi-Core)

DETAIL 1: WATER SUPPLY ASSEMBLY



NOTE: Thrust block to be installed to the 90 degree Mainline Elbow

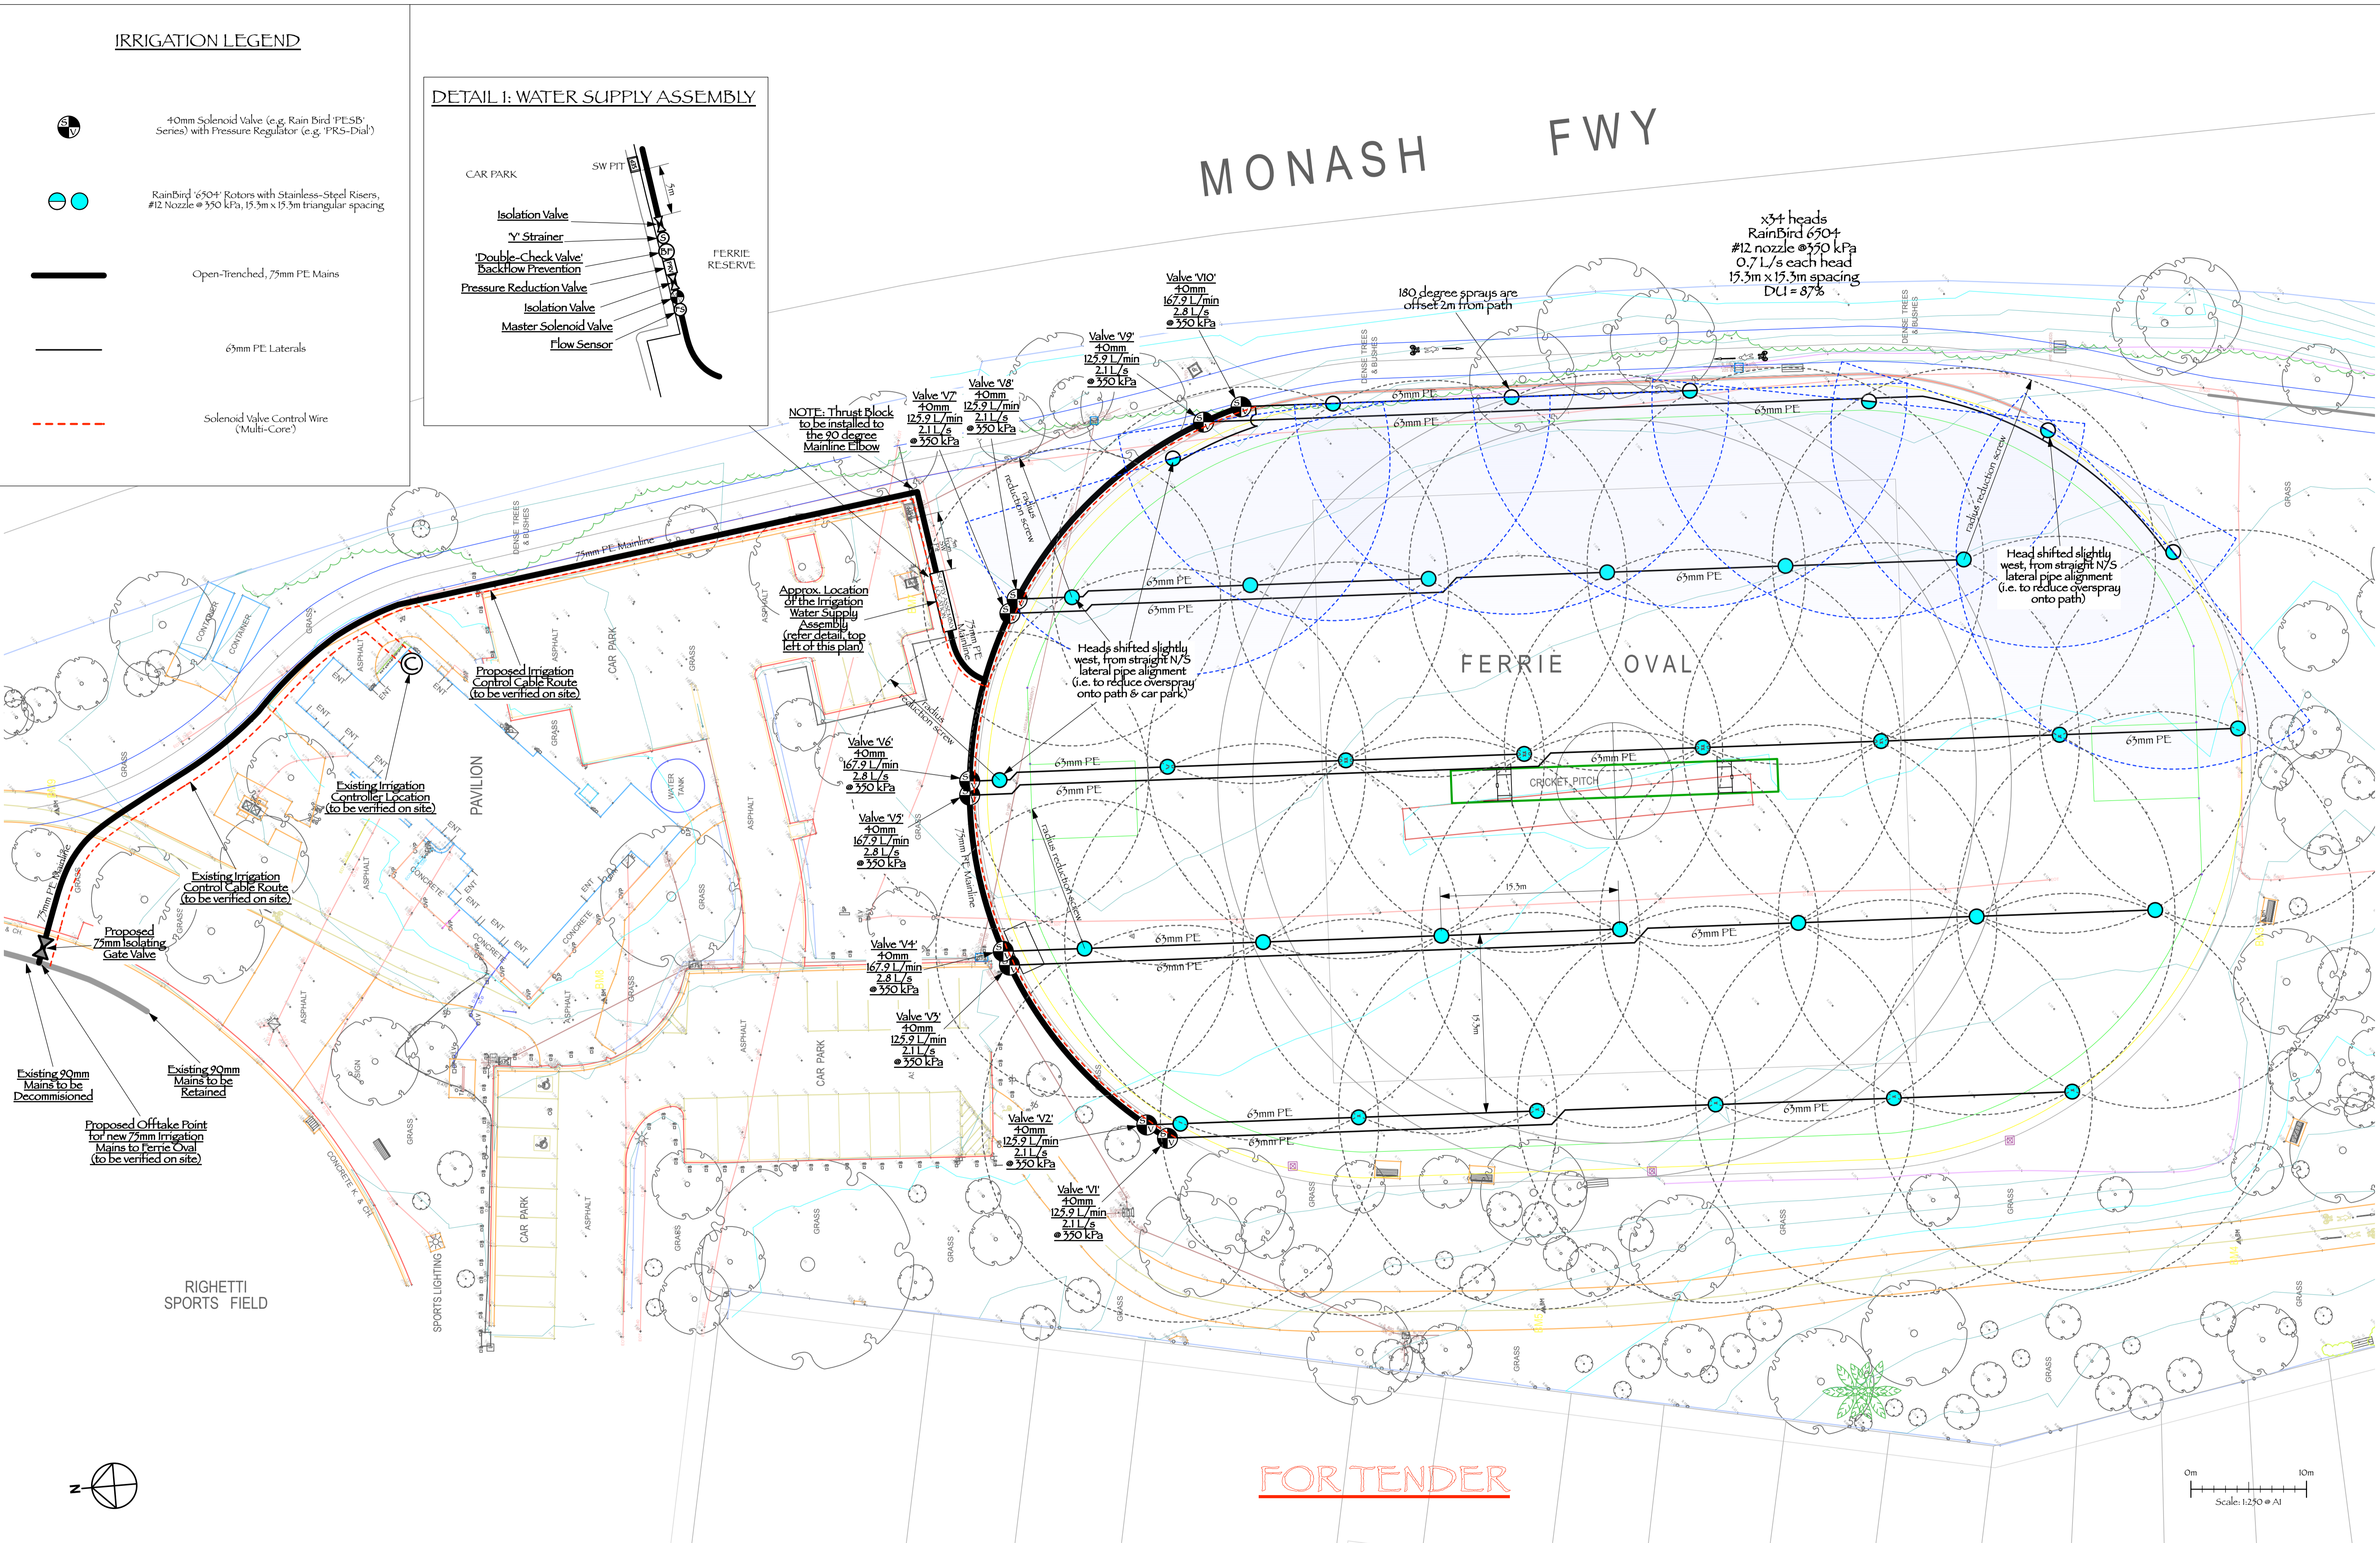

FOR TENDER

Water Management & Irrigation Consultants
G. & M. Connellan Consultants
www.geoffconnellan.com.au

Project: **FERRIE OVAL**
Plan Title: **IRRIGATION DESIGN**

Date: 9 November 2020
Scale: 1:250 @ A1
Drawn By: A.F.
Plan No: FerrieOvalIrrigation2020-01-F
Sheet No: 1 of 1

Designed by: GC.
Revisions:

Plan Prepared by: Spitfire Designs

Notes: