



NOTE 1: NEW SENSORS TO BE SUPPLIED BY BMS CONTRACTOR, INSTALLATION OF SENSORS' THERMAL WELL IS IN THE SCOPE OF MECHANICAL SERVICE CONTRACTOR.

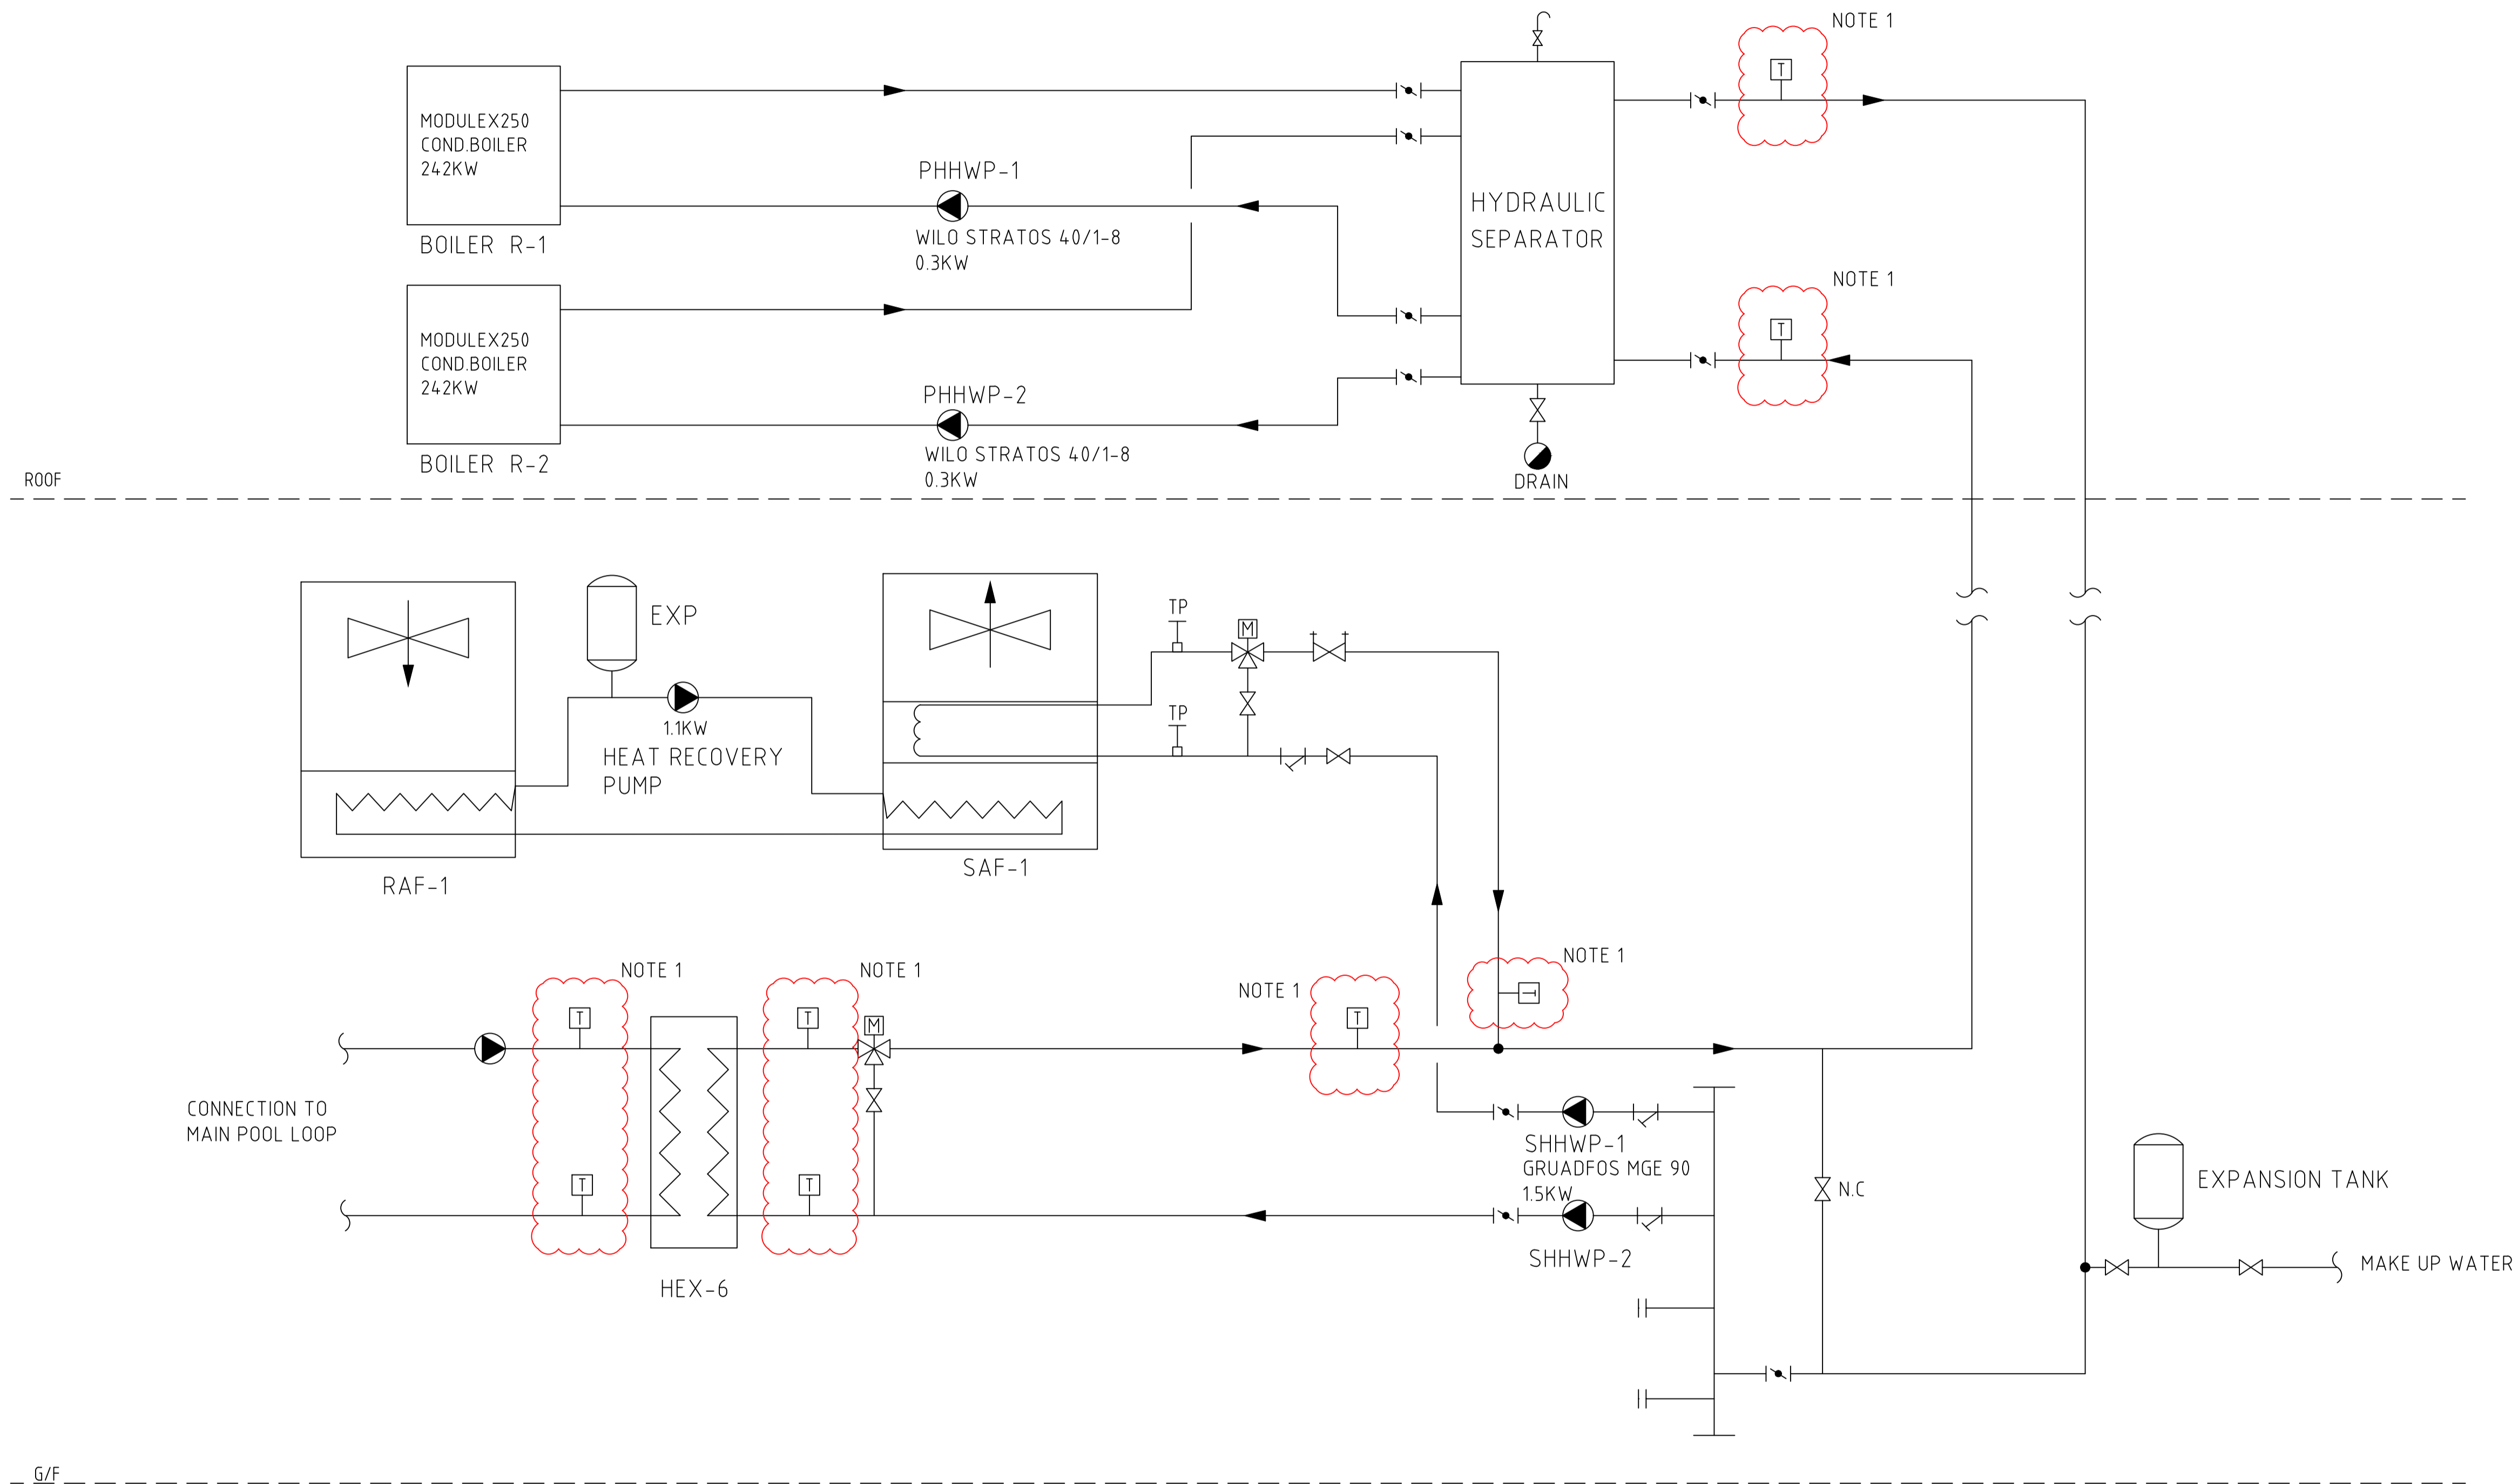

INDOOR HEATING HOT WATER SYSTEM SCHEMATIC
NOT TO SCALE

REV	REVISION DESCRIPTION	DRW	DGN	CHK	DATE
T1	TENDER ISSUE	WL	FY	F.J	08/7/20

CLIENT

STONNINGTON CITY COUNCIL
 311 GLENFERRIE ROAD, MALVERN VIC 3144

ENGINEER

ECOSAVE PT LTD
 5/10 DUERDIN STREET, CLAYTON 3168
 1300 557 764

PROJECT
ENERGY EFFICIENCY UPGRADE WORKS
HAROLD HOLT SWIMMING CENTRE
 1409-1413 HIGH ST, GLEN IRIS VIC 3146

DRAWING NAME
MECHANICAL SERVICE
 INDOOR HEATING HOT WATER SYSTEM SCHEMATIC

CAD FILE
 DWG-STNC-HHSC-ME-201

DRAWN BY WL	JOB No. A190004	SCALE NOT TO SCALE
----------------	--------------------	-----------------------

CHECKED BY FJ	TYPE OF ISSUE FOR TENDER
------------------	-----------------------------

DRAWING No.
ME-201