

EXISTING PLANT SCHEDULE

no.	botanical name	common name	action
1	<i>Ulmus procera</i>	English Elm	Retain
2	<i>Ulmus procera</i>	English Elm	Retain
3	<i>Ulmus procera</i>	English Elm	Retain
4	<i>Ulmus procera</i>	English Elm	Retain
6	<i>Ulmus procera</i>	English Elm	Retain
7	<i>Ulmus procera</i>	English Elm	Retain
8	<i>Callistemon 'Kings Park Special'</i>	Kings Park Special Bottlebrush	Remove
9	<i>Ulmus procera</i>	English Elm	Remove
10	<i>Ulmus procera</i>	English Elm	Retain
11	<i>Ulmus procera</i>	English Elm	Retain
12	<i>Ulmus procera</i>	English Elm	Retain
13	<i>Ulmus procera</i>	English Elm	Retain

PROPOSED PLANT SCHEDULE

code	botanical name	common name	height x width (m)	spacing	installed size	quantity
shrubs						
ACA mol	<i>Acanthus mollis</i>	Oyster Plant	1 x 1	as shown	150mm pot	27
CAL kin	<i>Callistemon 'Kings Park Special'</i>	Bottlebrush	3 x 3	as shown	200mm pot	2
grasses						
DIA rev	<i>Dianella revoluta 'Little Rev'</i>	Little Rev™	0.4 x 0.4	6 per m2	Tube stock	375
DOR exc	<i>Dorothy's excelsa</i>	Spear Lily	2 x 2	1 per m2	200mm pot	11
LOM lon	<i>Lomandra longifolia</i>	Spiny-head Mat Rush	0.8 x 0.5	4 per m2	Tube stock	16
POA lab	<i>Poa labillardieri</i>	Tussock Grass	1.2 x 1	4 per m2	Tube stock	420

LEGEND

- EXTENT OF WORKS
- PROPERTY BOUNDARY
- TITLE BOUNDARY
- EASEMENT
- EXISTING TREE TO BE RETAINED WITH TPZ
- NEW EVERGREEN TREES
- NEW GARDEN BED PLANTING
- NEW GRASS
- NEW EXPOSED AGGREGATE COLOURED CONCRETE PAVING (P1)
- NEW EXPOSED AGGREGATE COLOURED CONCRETE PAVING (P2)
- NEW PEDESTRIAN GRADE ASPHALT PAVING
- NEW TIMBER EDGE
- NEW INSITU CONCRETE BRICK CLAD RETAINING WALL
- REALIGNMENT OF SLEEPER WALL (REFER TO ENGINEER'S DRAWINGS.)
- NEW HANDRAIL
- EXISTING FENCE
- NEW A.R.C. 'GARDEN STYLE' FENCE
- EXISTING BOLLARD
- NEW REMOVABLE BOLLARD
- EXISTING LIGHT POLE
- NEW OR REINSTATED LIGHT POLE AS NOTED ON PLAN (REFER TO ELECTRICAL ENGINEER'S DRAWINGS.)
- LITTER AND RECYCLE RECEPTACLE

VICTRACK DRAWING REFERENCE NO.: L/19/172


Level 4, 136 Exhibition Street
Melbourne VIC 3000
Tel. +61 3 9654 8844
Fax. +61 3 9654 8088
Email info@hansen-online.com.au
Web www.hansen-online.com.au

hansen
CLIENT
City of Stonnington
1251 High Street
Malvern, VIC

PROJECT
Windsor Siding
Redevelopment - Stage 4


DRAWING TITLE
Materials, Finishes &
Furniture Plan

DRAWN	CHECKED	SCALE
CW	CS	A1 1:150 A3 1:300

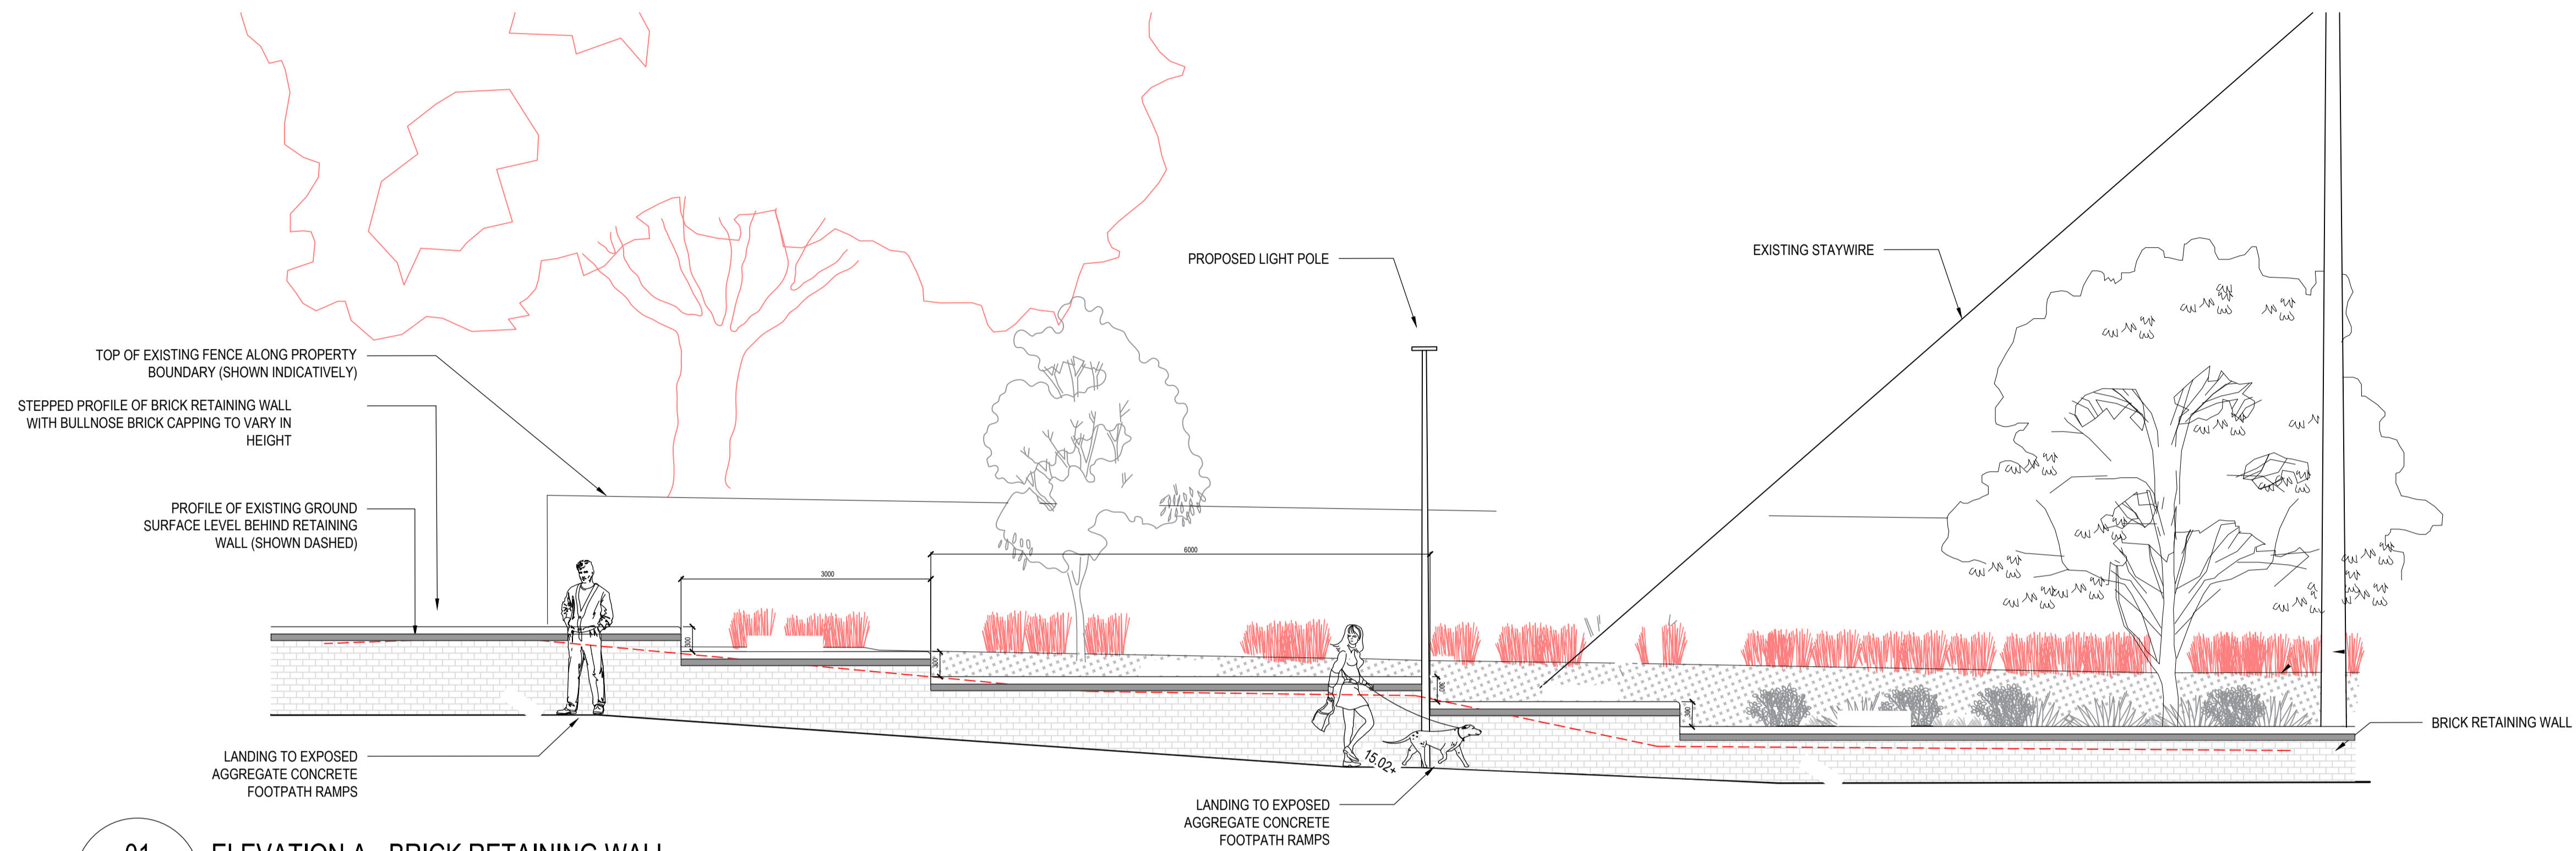

01 ELEVATION A - BRICK RETAINING WALL

SCALE 1:50 A1, 1:100 A3

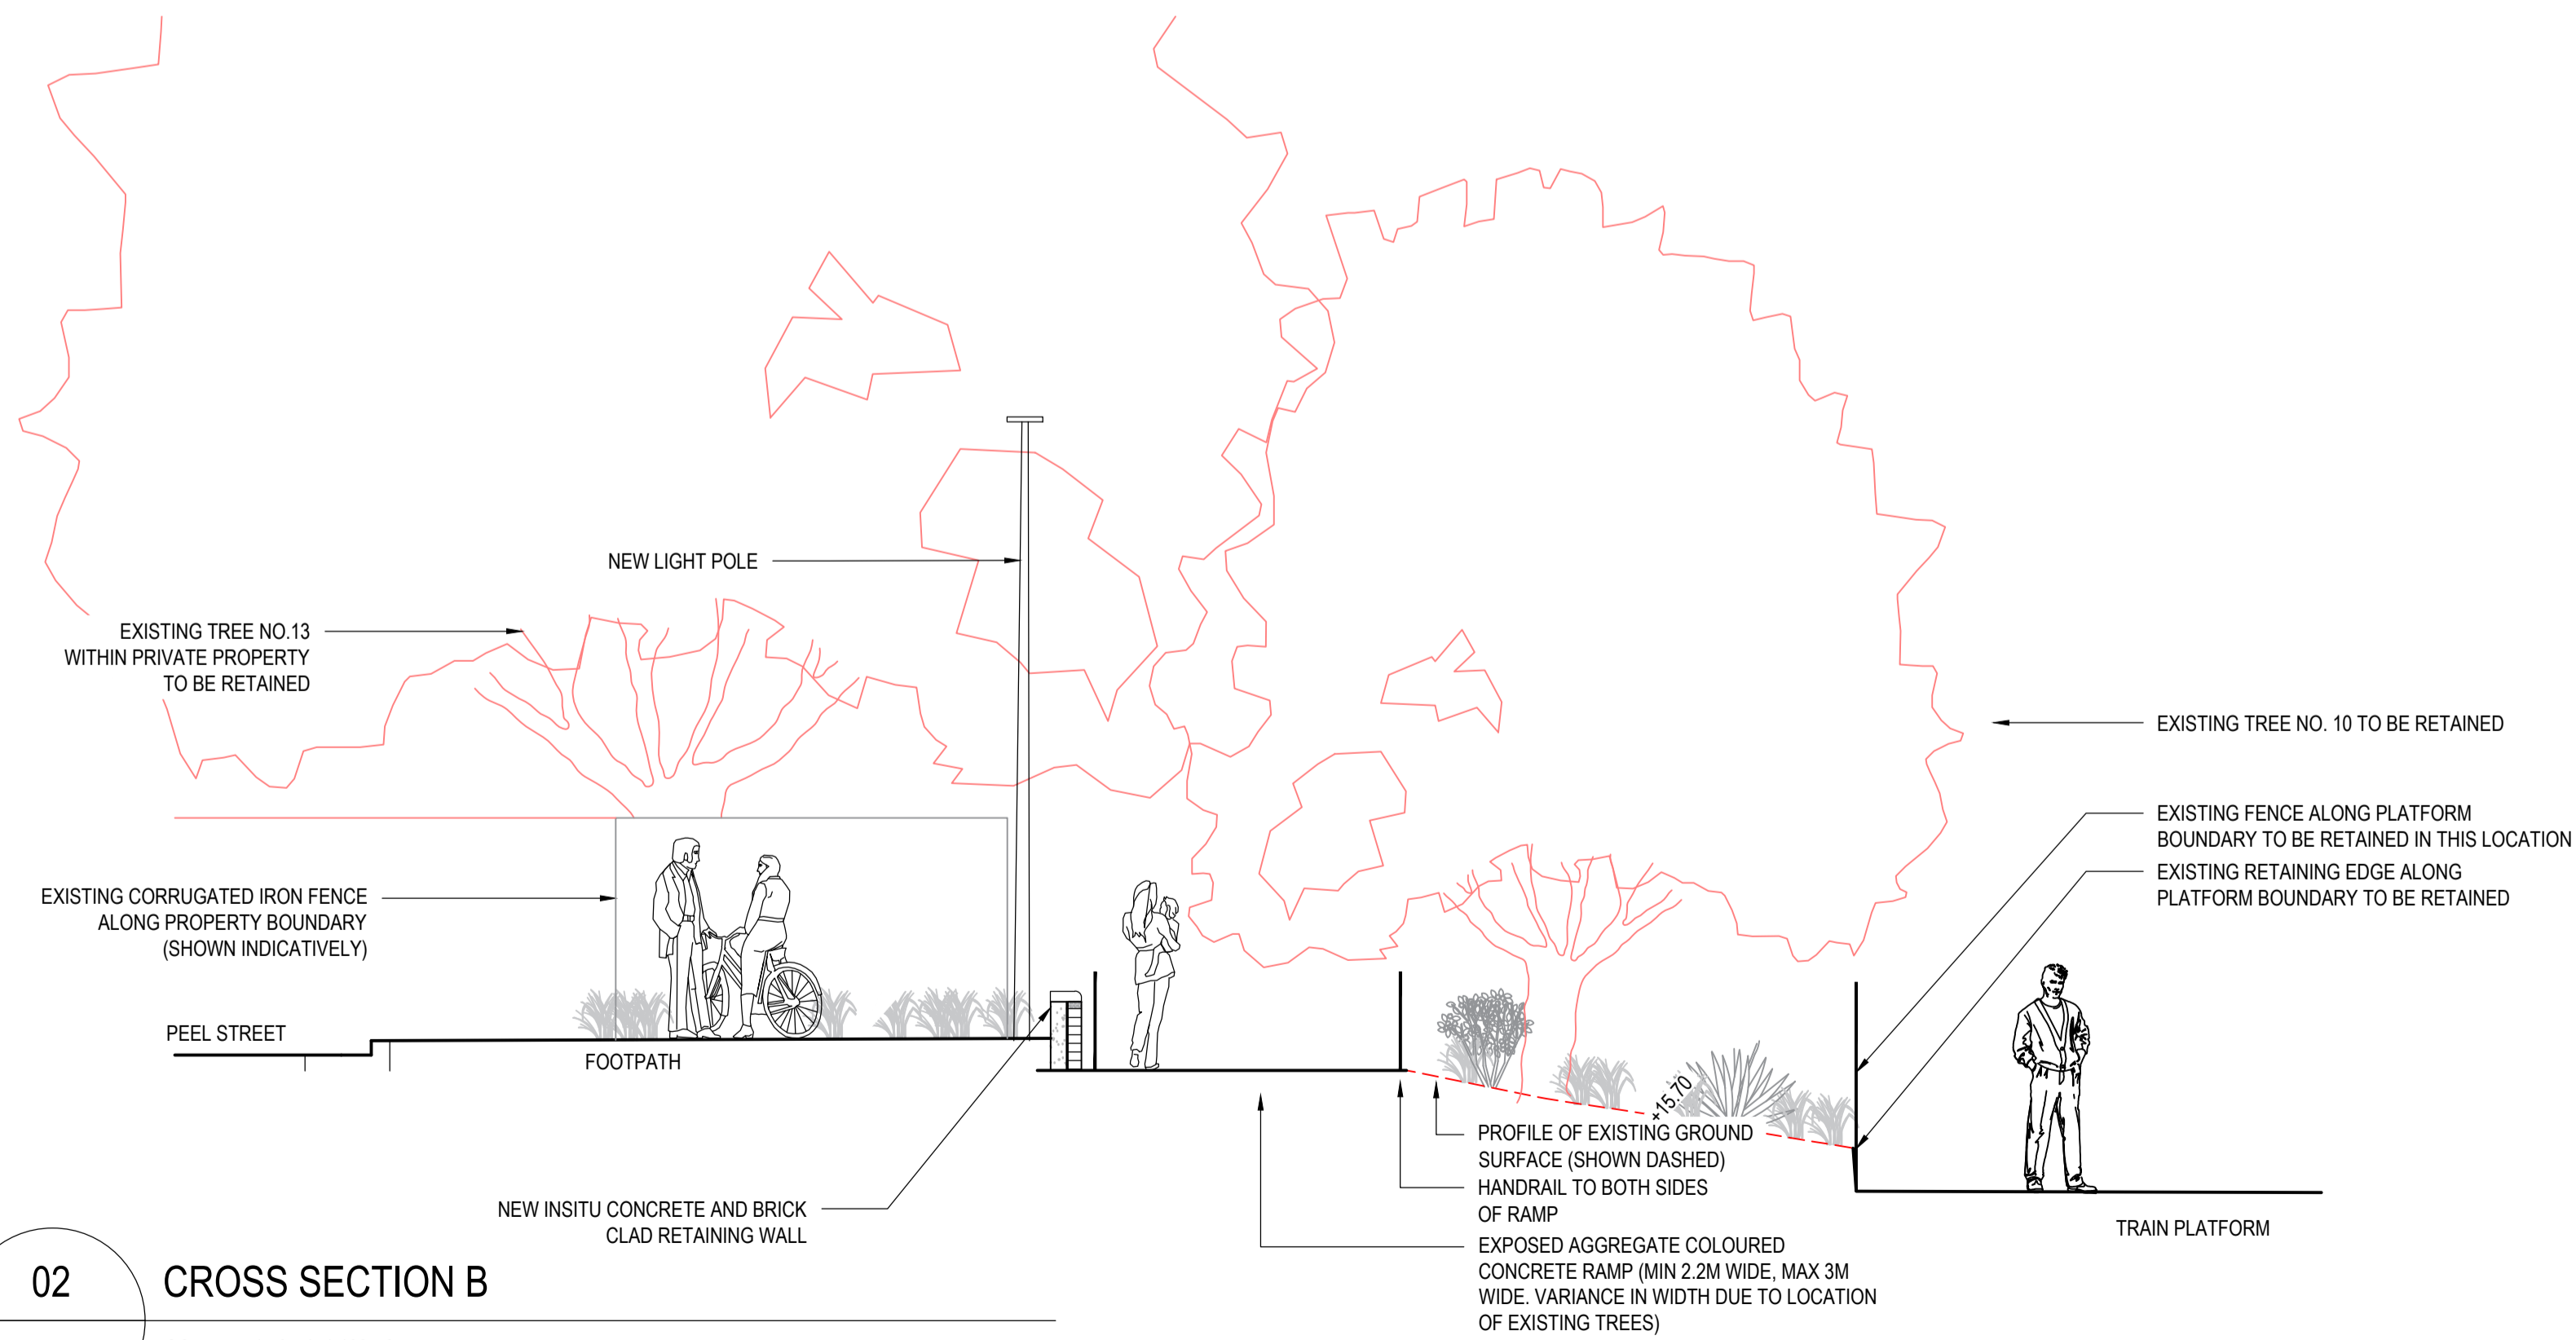

02 CROSS SECTION B

SCALE 1:50 A1, 1:100 A3

Level 4, 136 Exhibition Street
Melbourne VIC 3000
Tel. +61 3 9654 8844
Fax. +61 3 9654 8088
Email info@hansen-online.com.au
Web www.hansen-online.com.au

hansen

CLIENT
City of Stonnington
1251 High Street
Malvern, VIC

PROJECT
**Windsor Siding
Redevelopment - Stage 4**

DRAWING TITLE
Elevations

DRAWN	CHECKED	SCALE
CW	CS	A1 A3